
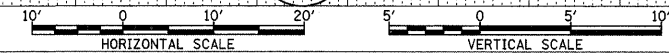


F.A.I. RTE. 1346 & 2626	SECTION 05-00050-00-CH	COUNTY COOK/DUPAGE	TOTAL SHEETS 94	SHEET NO. 90
STA. 13+50		TO STA. 15+00		
FED. ROAD DIST. NO. 7 ILLINOIS FED. AID PROJECT M-80035691				

FINAL SURVEY	SUBMITTED	DATE
NOTED	PLOTTED	
REVISIONS	TEMPLATE	
	AREAS CHECKED	
	AREAS CHECKED	

ORIGINAL SURVEY	SUBMITTED	DATE
NOTED	PLOTTED	
REVISIONS	TEMPLATE	
	AREAS CHECKED	
	AREAS CHECKED	

PLOT DATE = \*DATE\*  
 FILE NAME = \*FILE\*  
 PLOT SCALE = \*SCALE\*  
 REFERENCE = \*REF\*

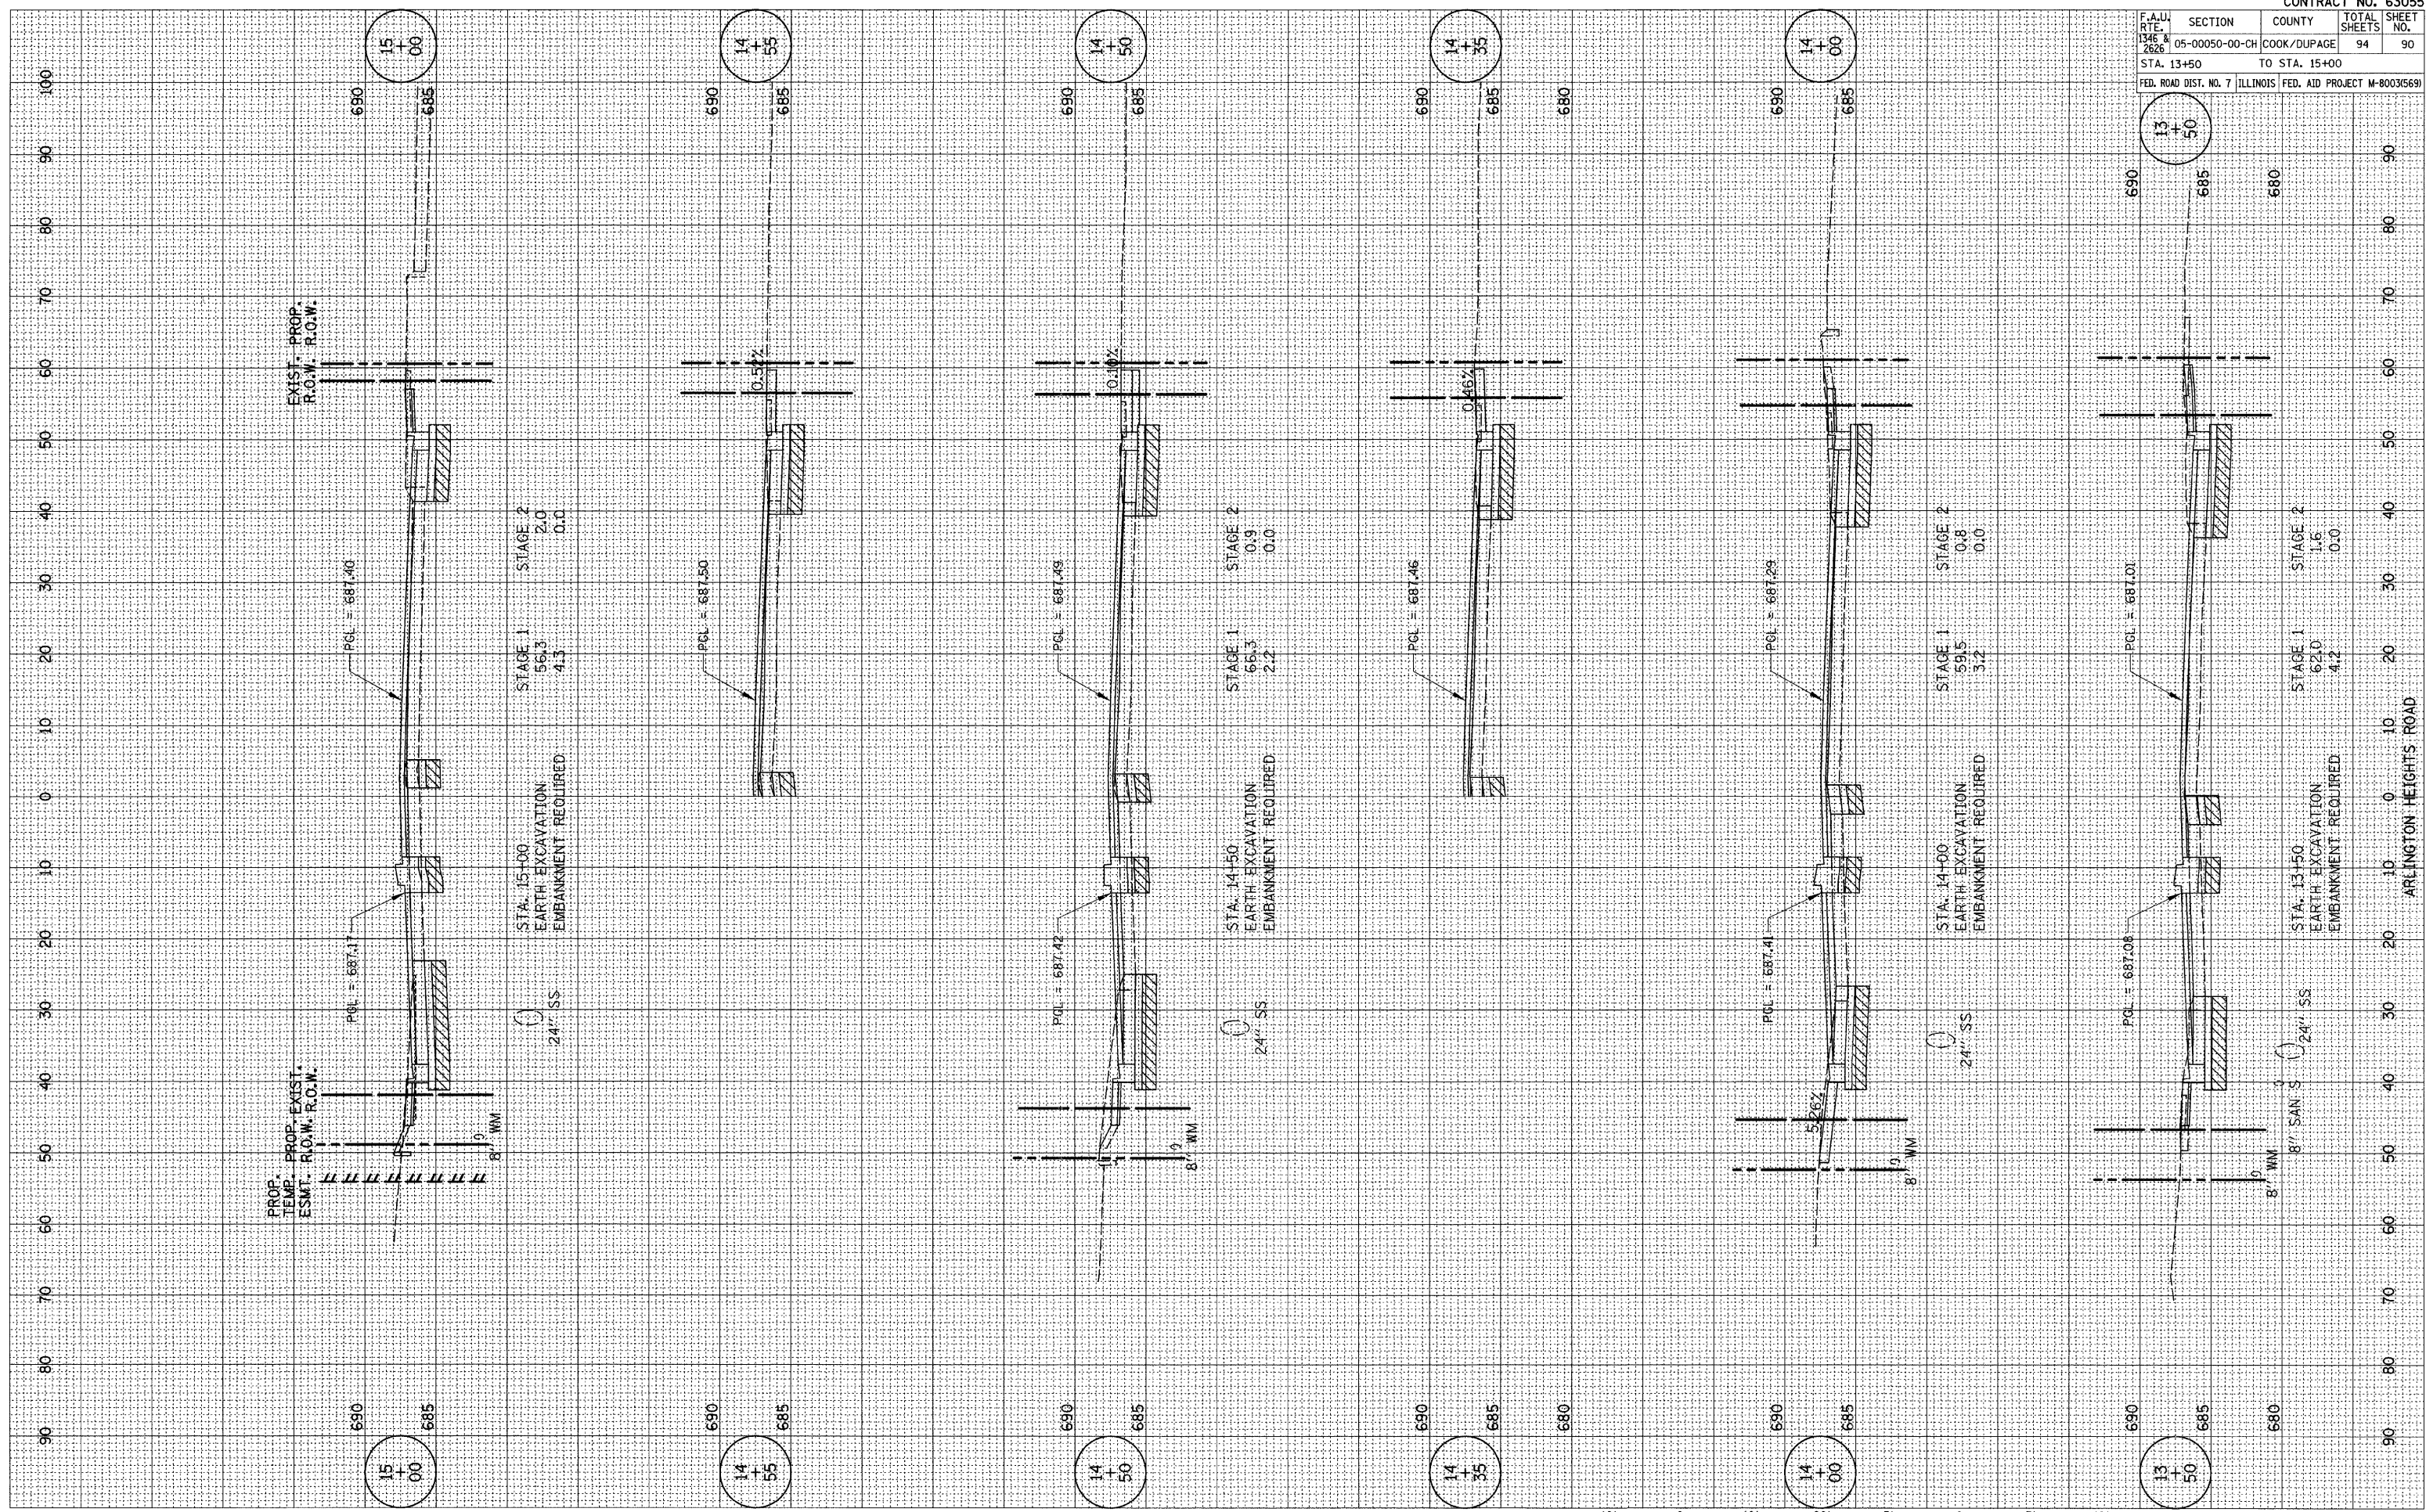

ARLINGTON HEIGHTS ROAD

STA. 13+50 TO STA. 15+00