
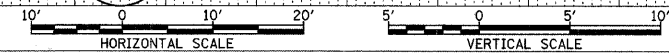


F.A.U. RTE.	SECTION	COUNTY	TOTAL SHEETS	SHEET NO.
1346 & 2626	05-00050-00-CH	COOK/DUPAGE	94	94
STA. 23+50		TO STA. 24+27.15		
FED. ROAD DIST. NO. 7		ILLINOIS	FED. AID PROJECT M-8003(69)	

FINAL SURVEY	REVIEWED	DATE
NOTE BOOK	PLOTTED	
NO.	AREAS CHECKED	
	AREAS CHECKED	

ORIGINAL SURVEY	REVIEWED	DATE
NOTE BOOK	PLOTTED	
NO.	AREAS CHECKED	
	AREAS CHECKED	

PLOT DATE = 04/07/05  
 FILE NAME = #FILE#  
 PLOT SCALE = #SCALE#  
 REFERENCE = #REF#

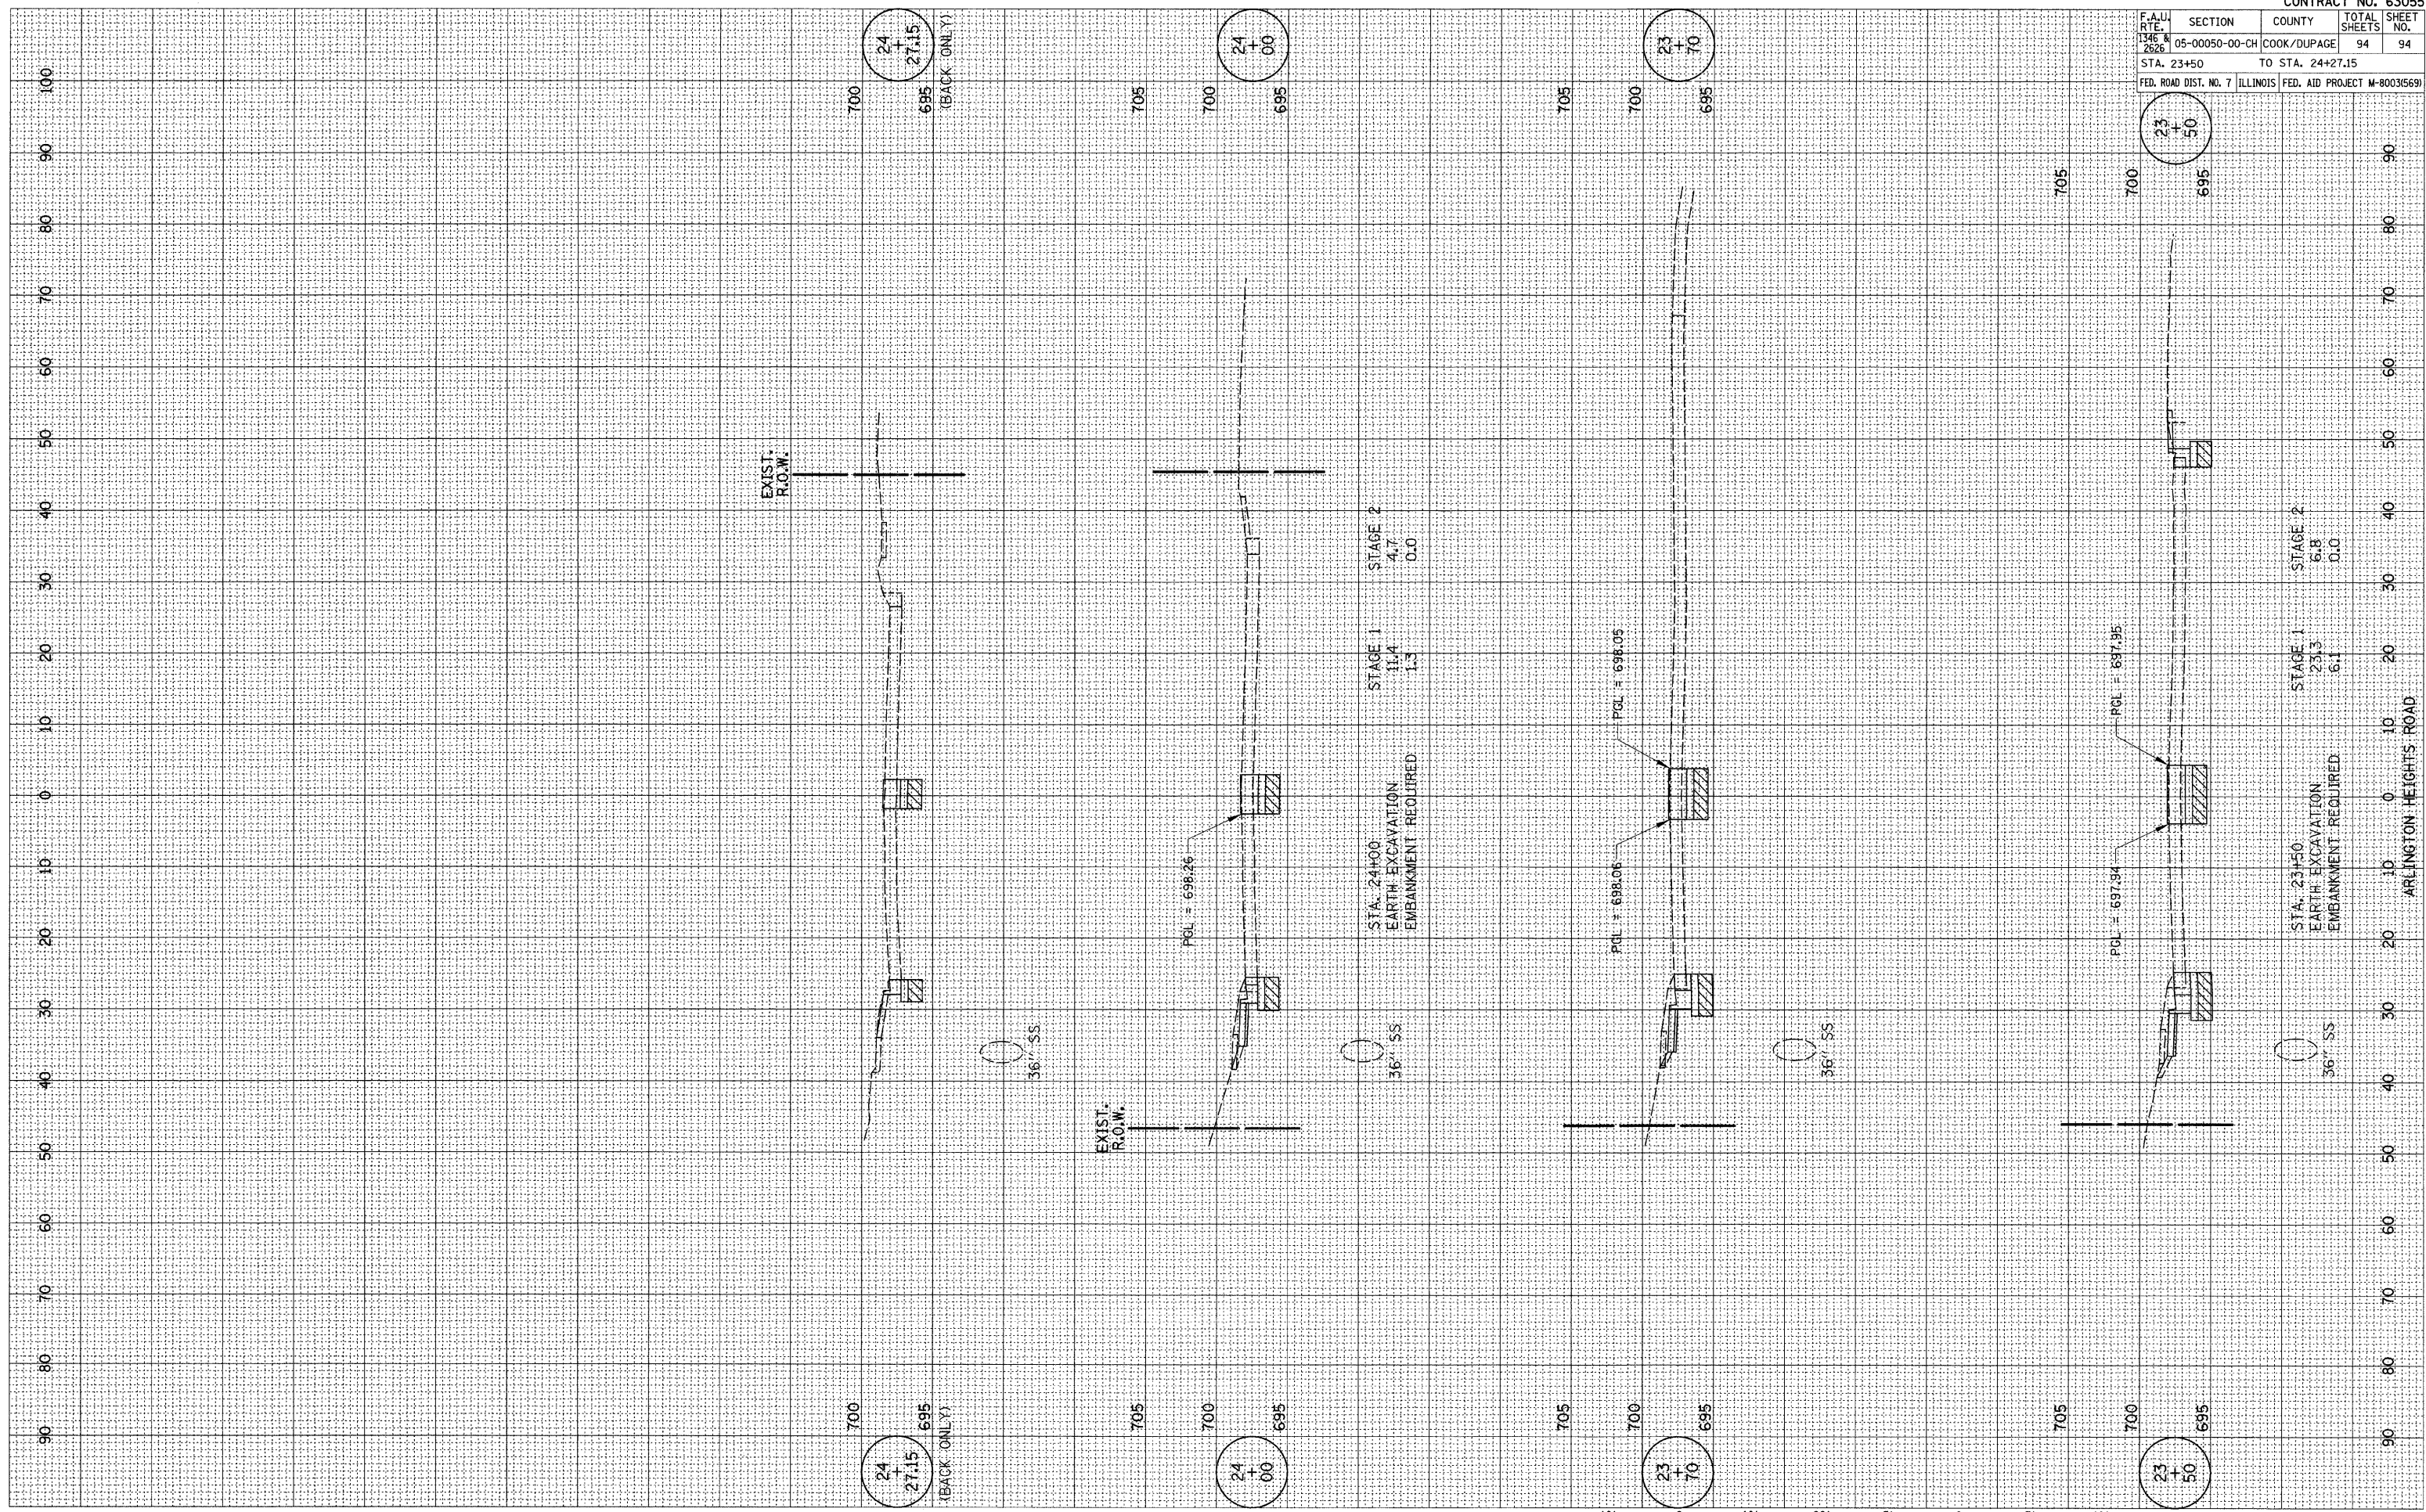

ARLINGTON HEIGHTS ROAD

STA. 23+50 TO STA. 24+27.2