


FINAL SURVEY	SURVEYED	BY	DATE
NOTE BOOK	PLOTTED		
NO.	DATE		
	AREAS CHECKED		

ORIGINAL SURVEY	SURVEYED	BY	DATE
NOTE BOOK	PLOTTED		
NO.	DATE		
	AREAS CHECKED		

FILE NAME * BELLS
 LEVELS * BELLS
 PLOT SCALE * PLOTSCALE*
 PLOT DATE * Aug 27, 2008
 OPERATOR * verselco

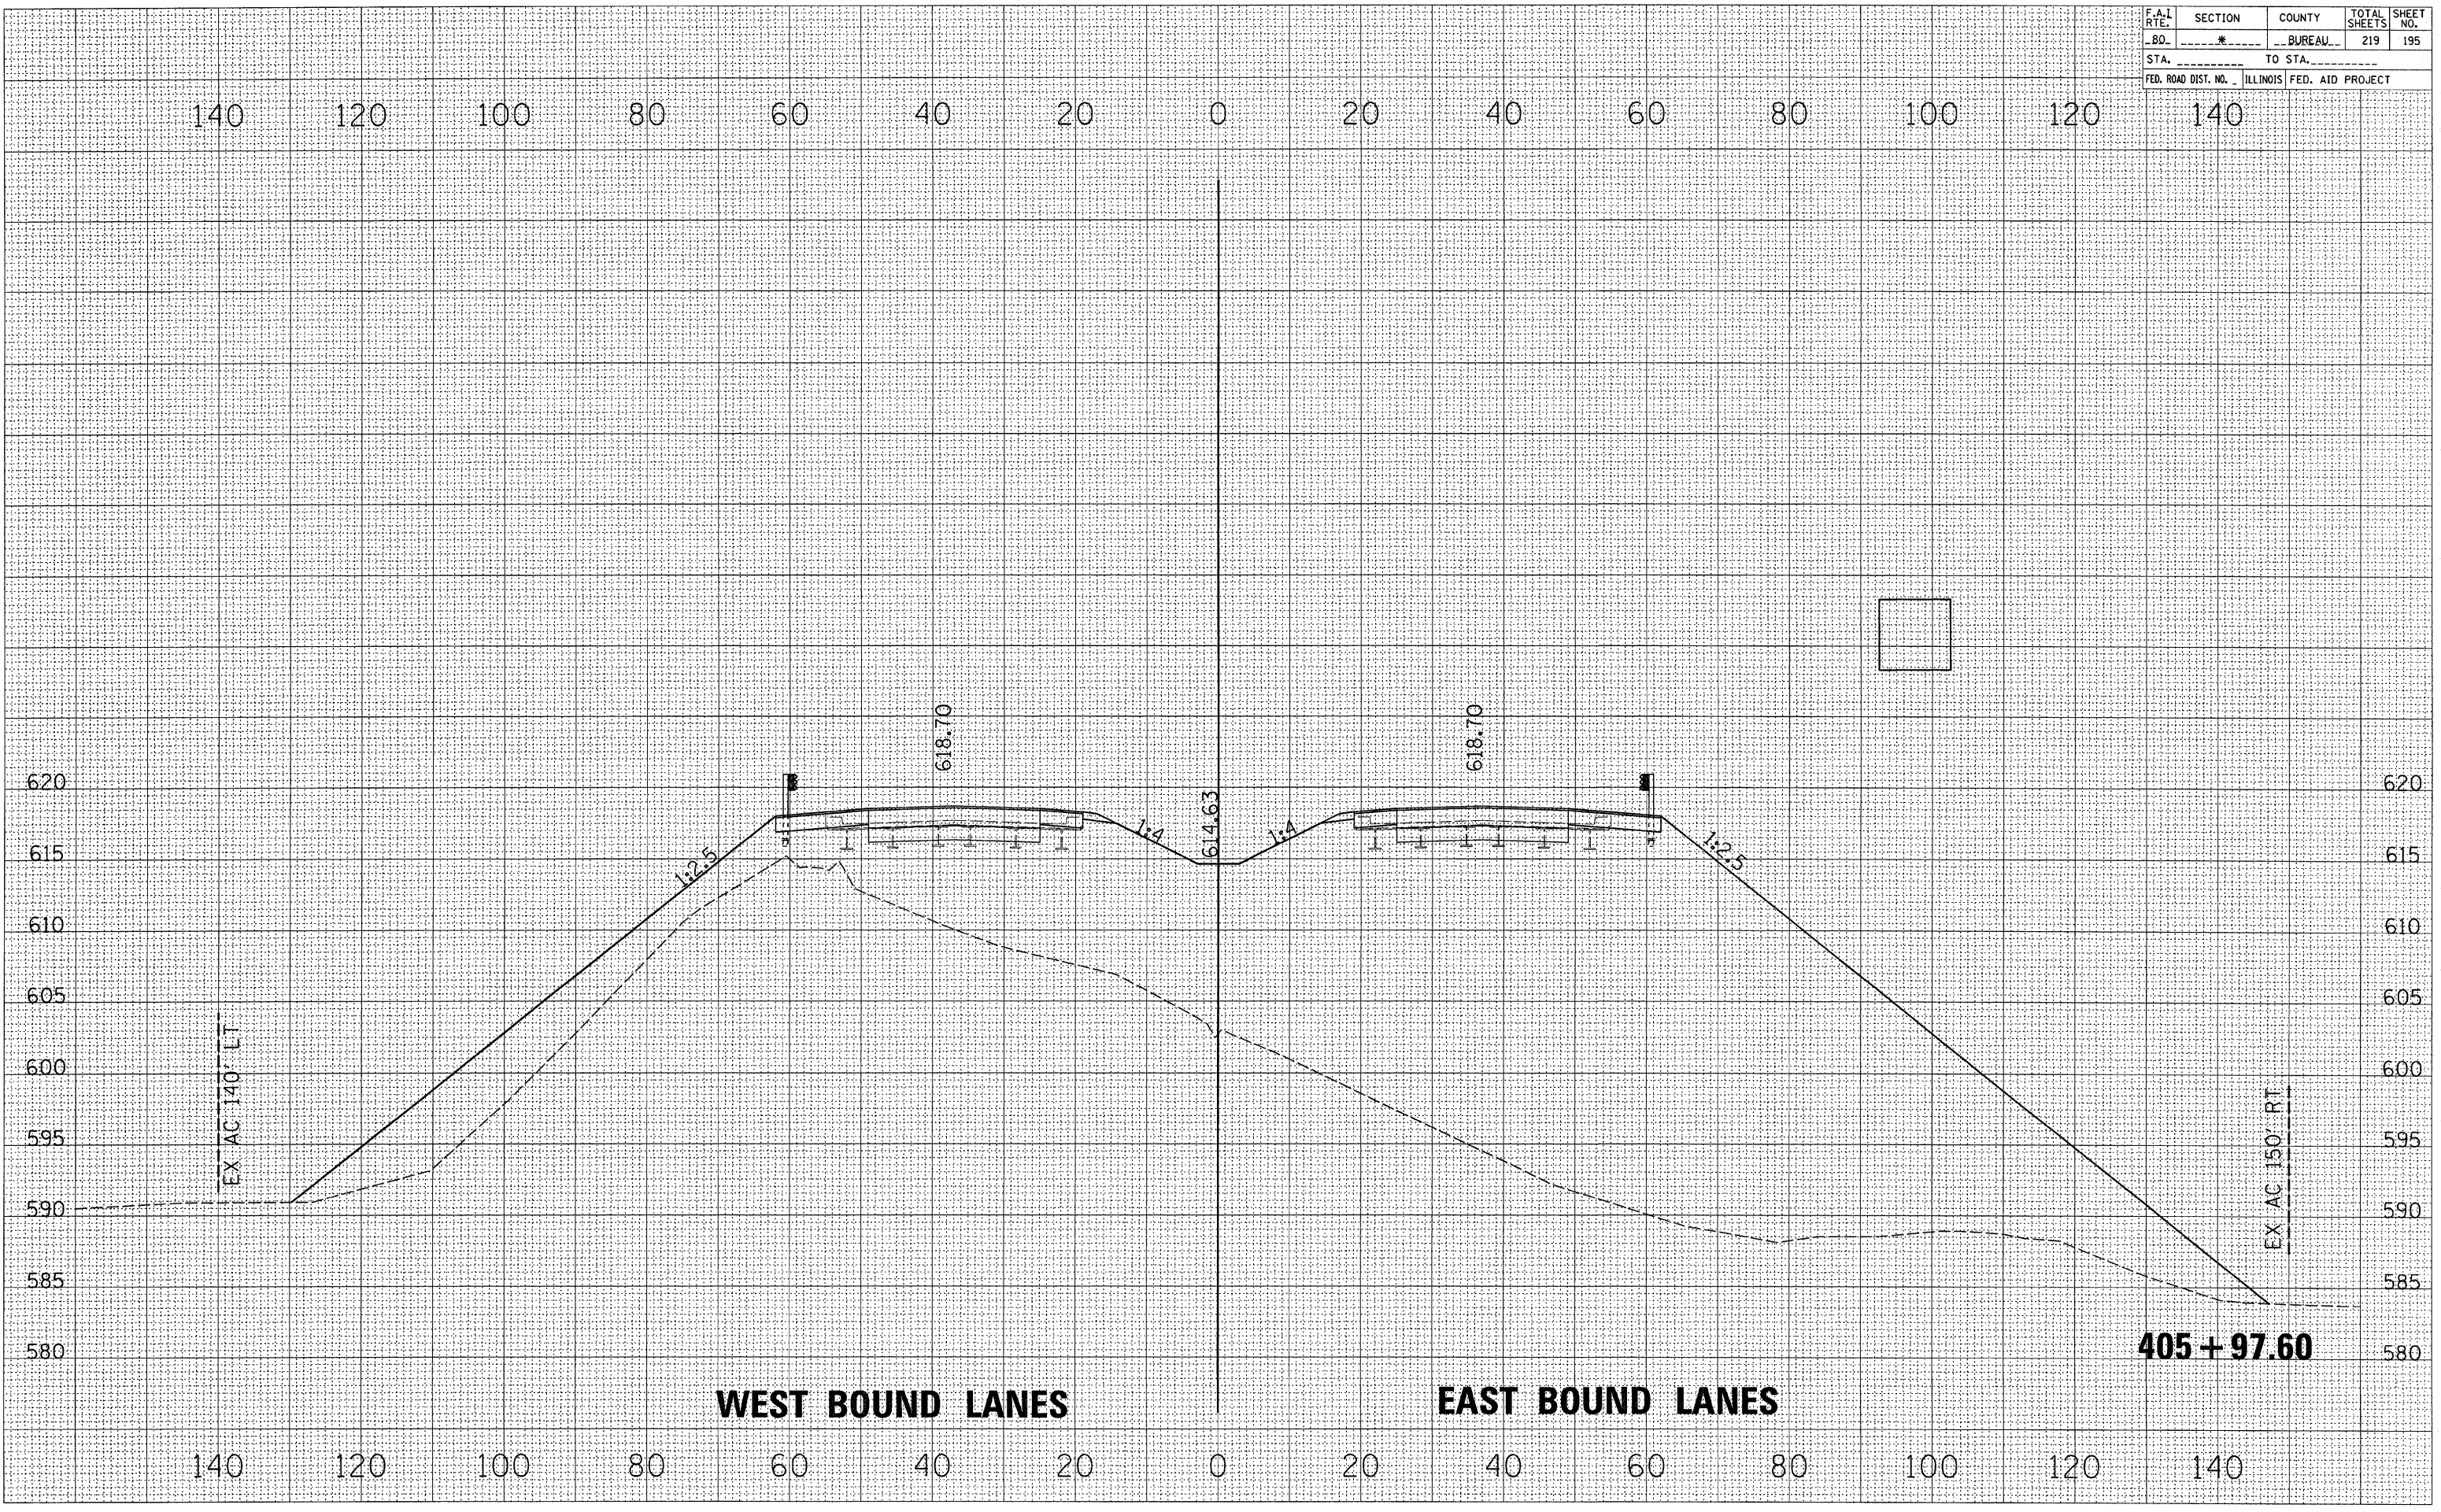

WEST BOUND LANES

EAST BOUND LANES

405 + 97.60