


FINAL SURVEY	DATE
SURVEYED	
PLOTTED	
NOTE BOOK	
AREAS CHECKED	
NO.	

ORIGINAL SURVEY	DATE
SURVEYED	
PLOTTED	
NOTE BOOK	
AREAS CHECKED	
NO.	

FILE NAME = *FILES
 LEVELS = *LEVELS
 PLOT SCALE = *PLOTS/ALES
 PLOT DATE = Aug 27, 2008 - 02:34:57 PM
 OPERATOR = wnsrlk

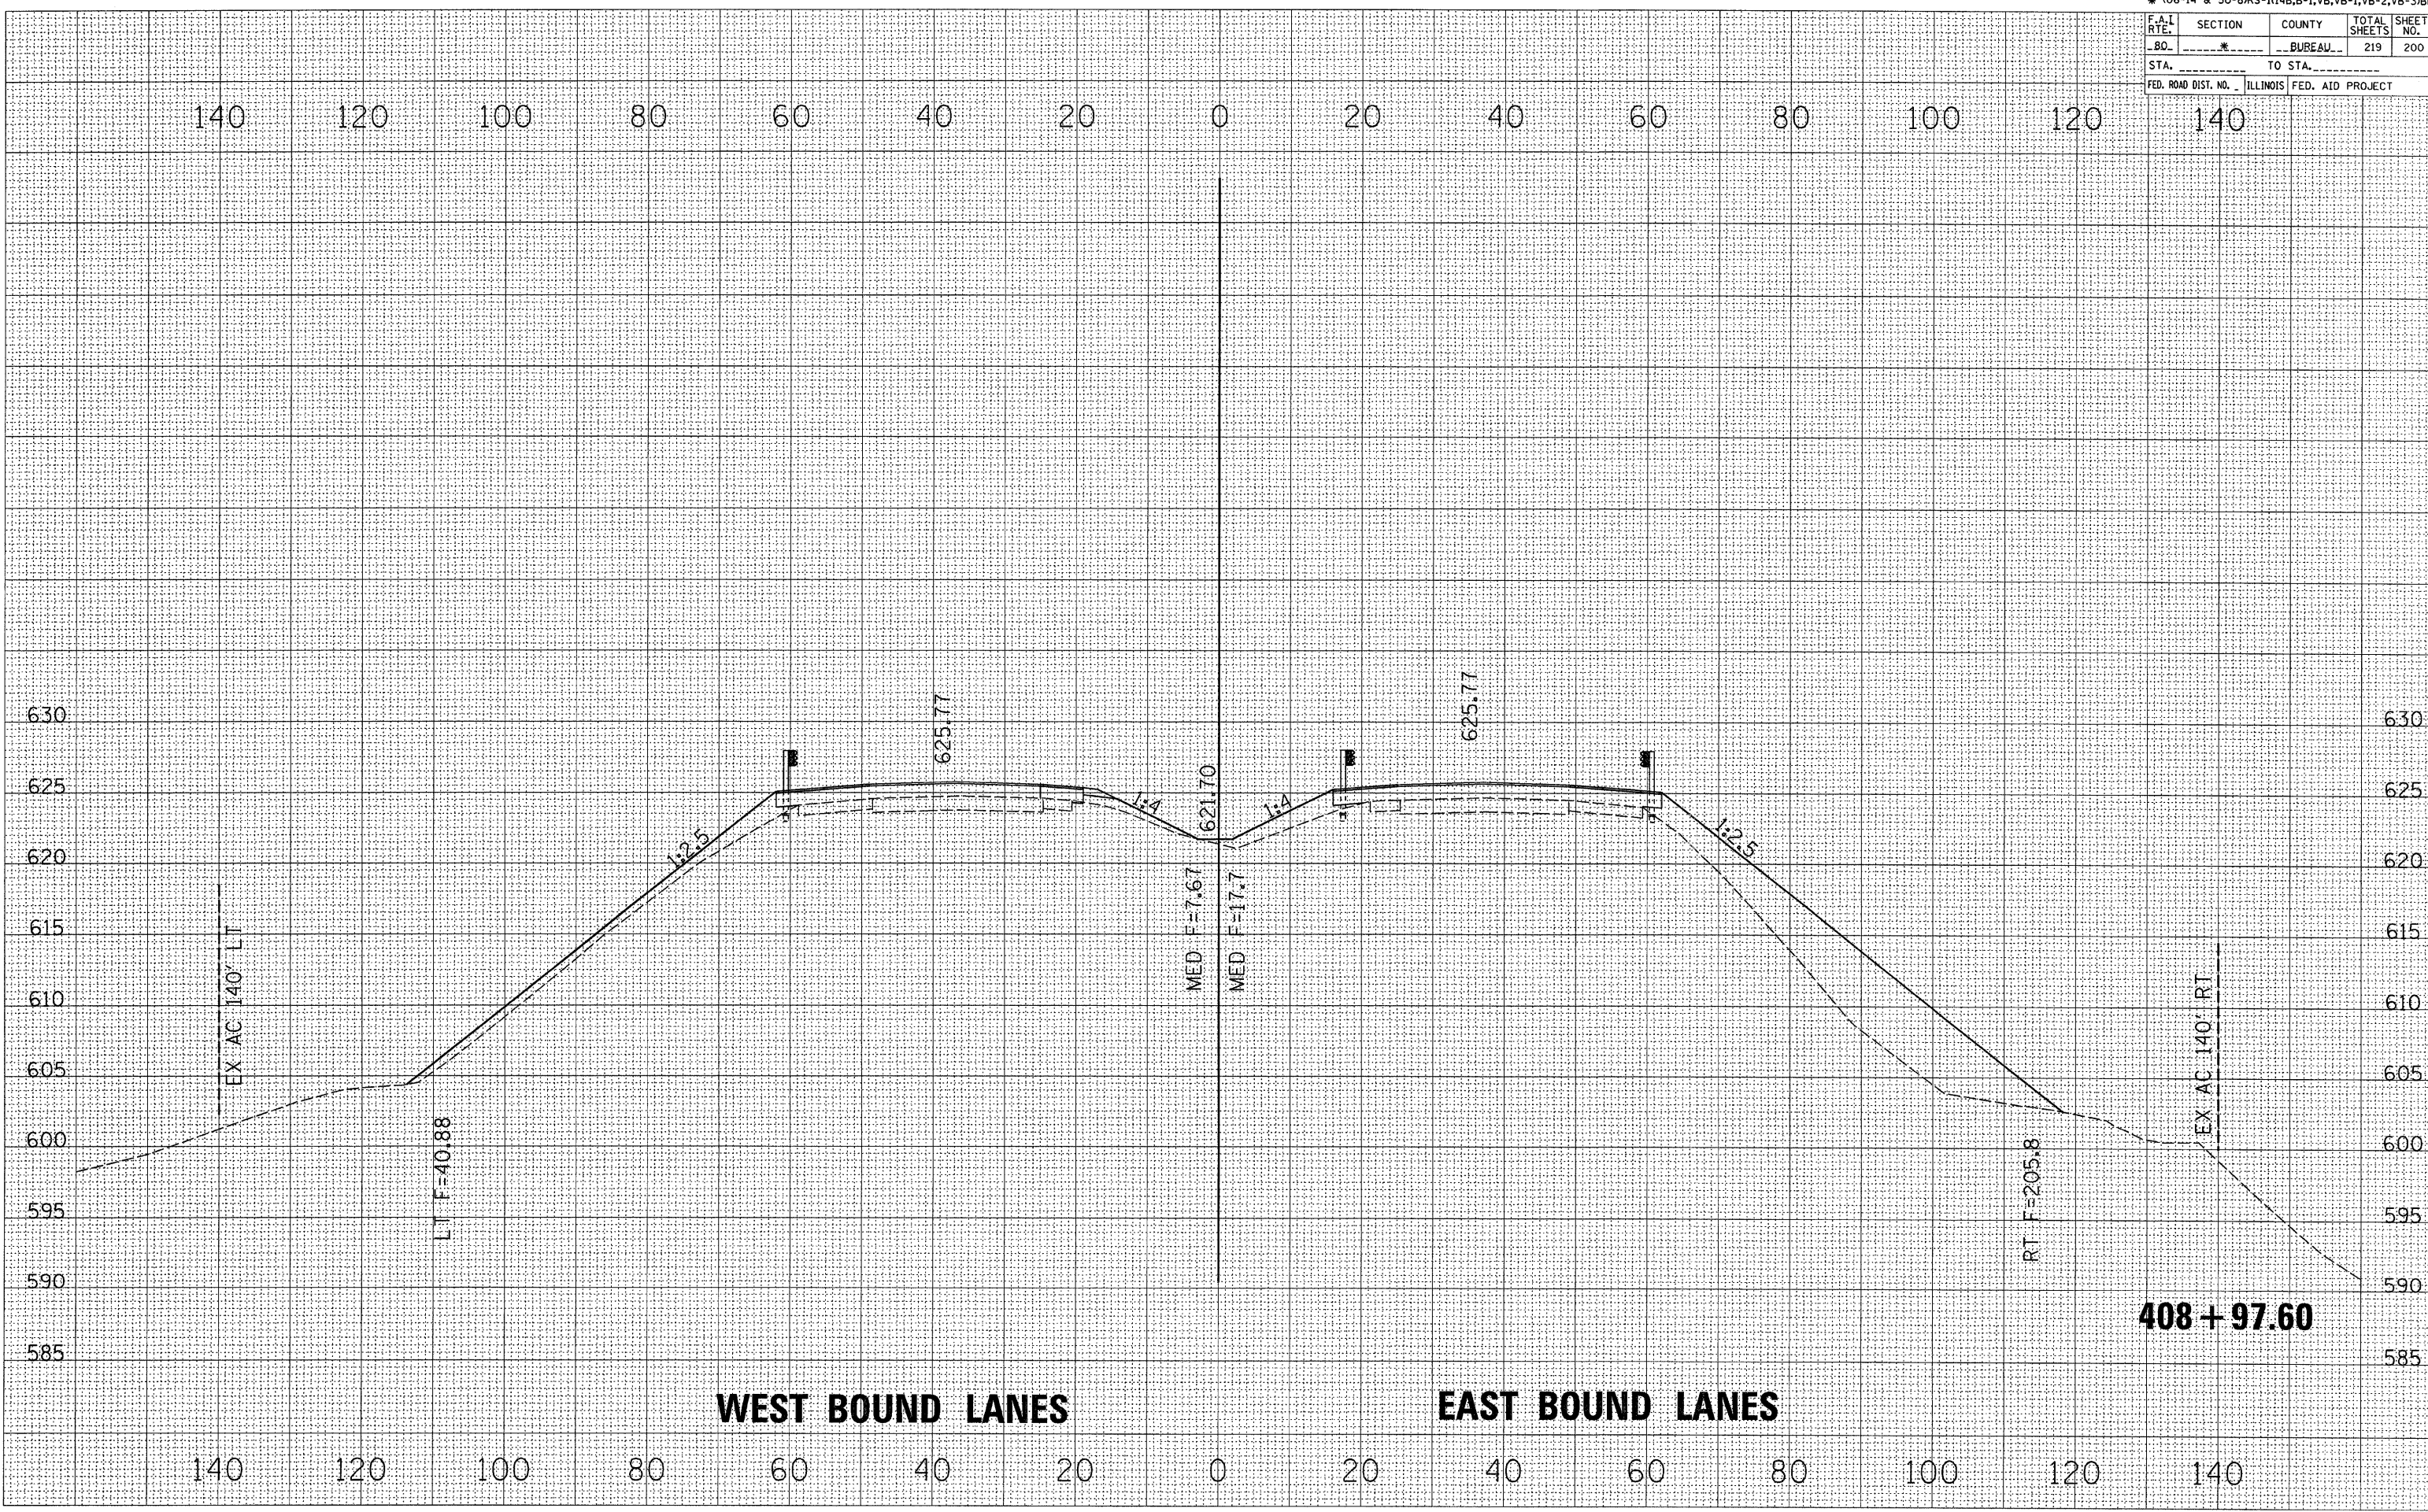

WEST BOUND LANES

EAST BOUND LANES

408 + 97.60