


F.A.P. RTE.	SECTION	COUNTY	TOTAL SHEETS	SHEET NO.
609	...	ST. CLAIR	350	47
STA. 131+00		TO STA. 146+00		
FED. ROAD DIST. NO.		ILLINOIS FED. AID PROJECT		
...		76RS-3, 76-2BR-21		

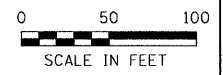



DESIGN	INT.	DATE	REASON

PLAN	DATE	BY

PLOTS & CHECKS	INT.	DATE	NO.	REASON

PROFILE	DATE	BY

CHECKS	INT.	DATE	REASON

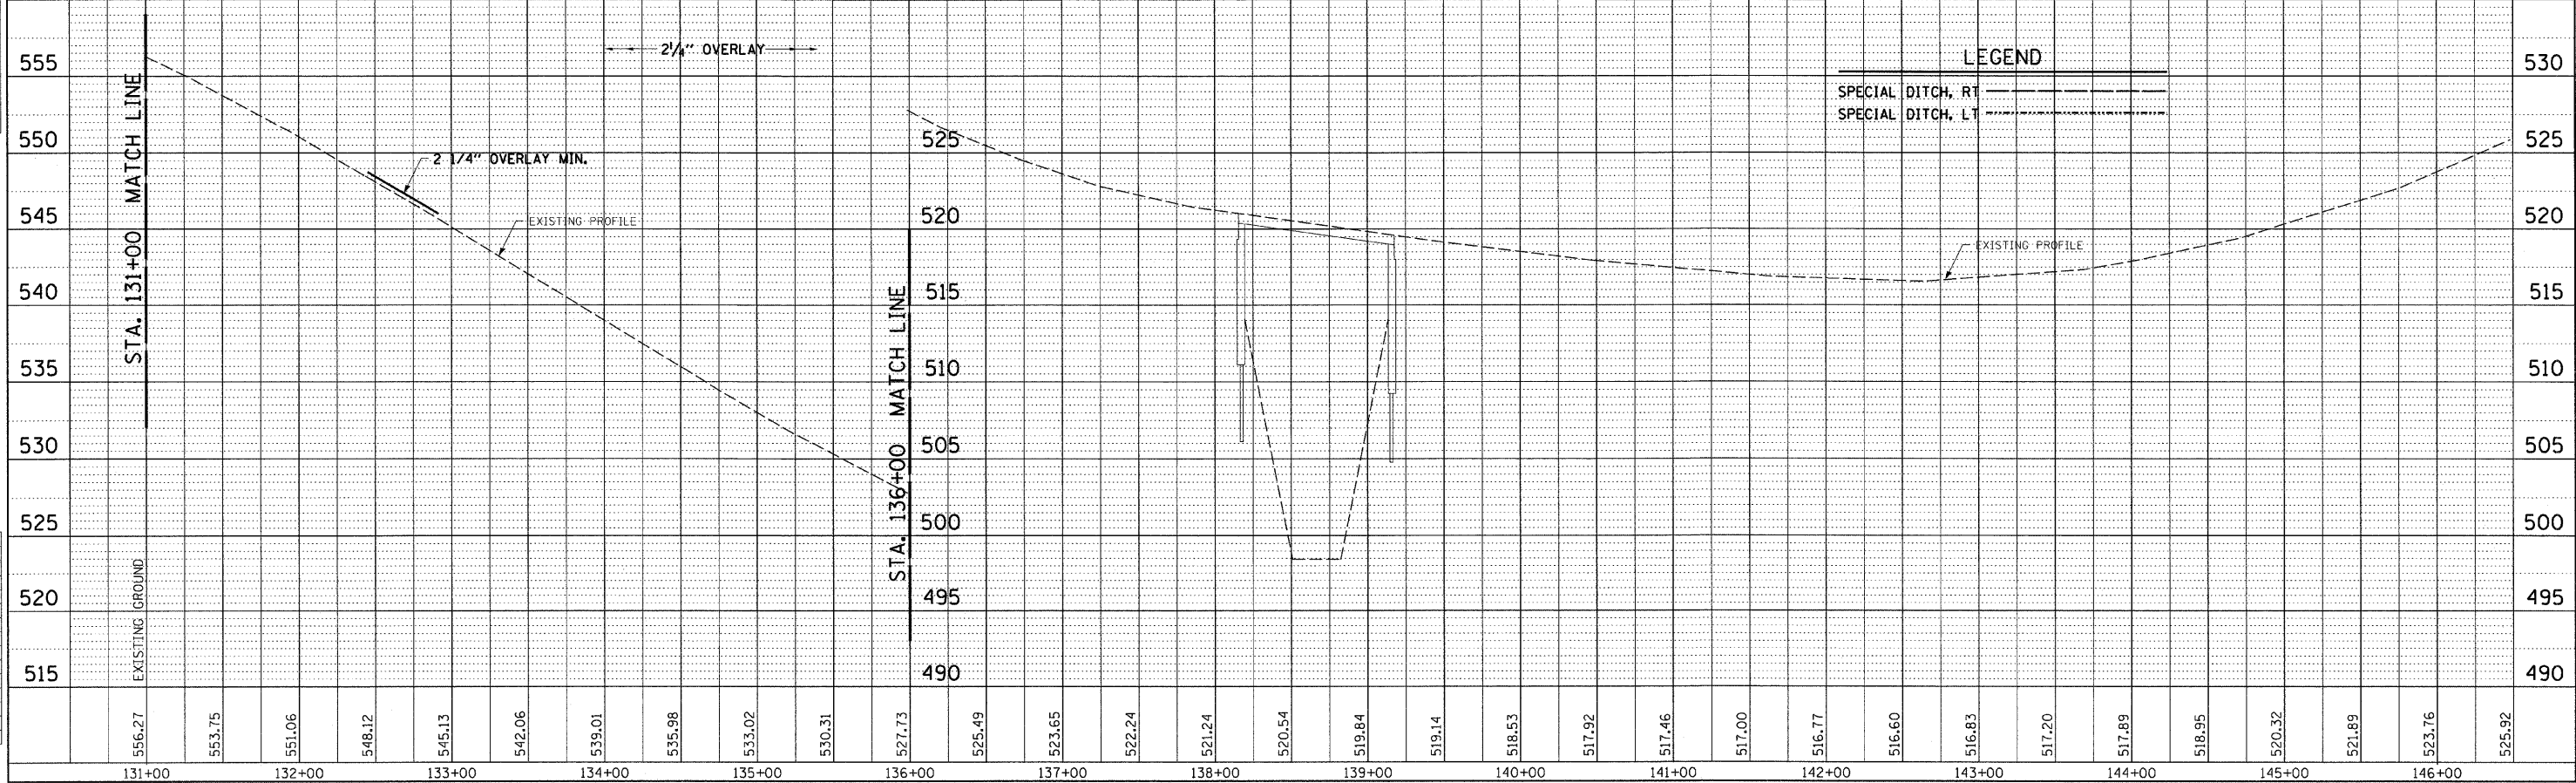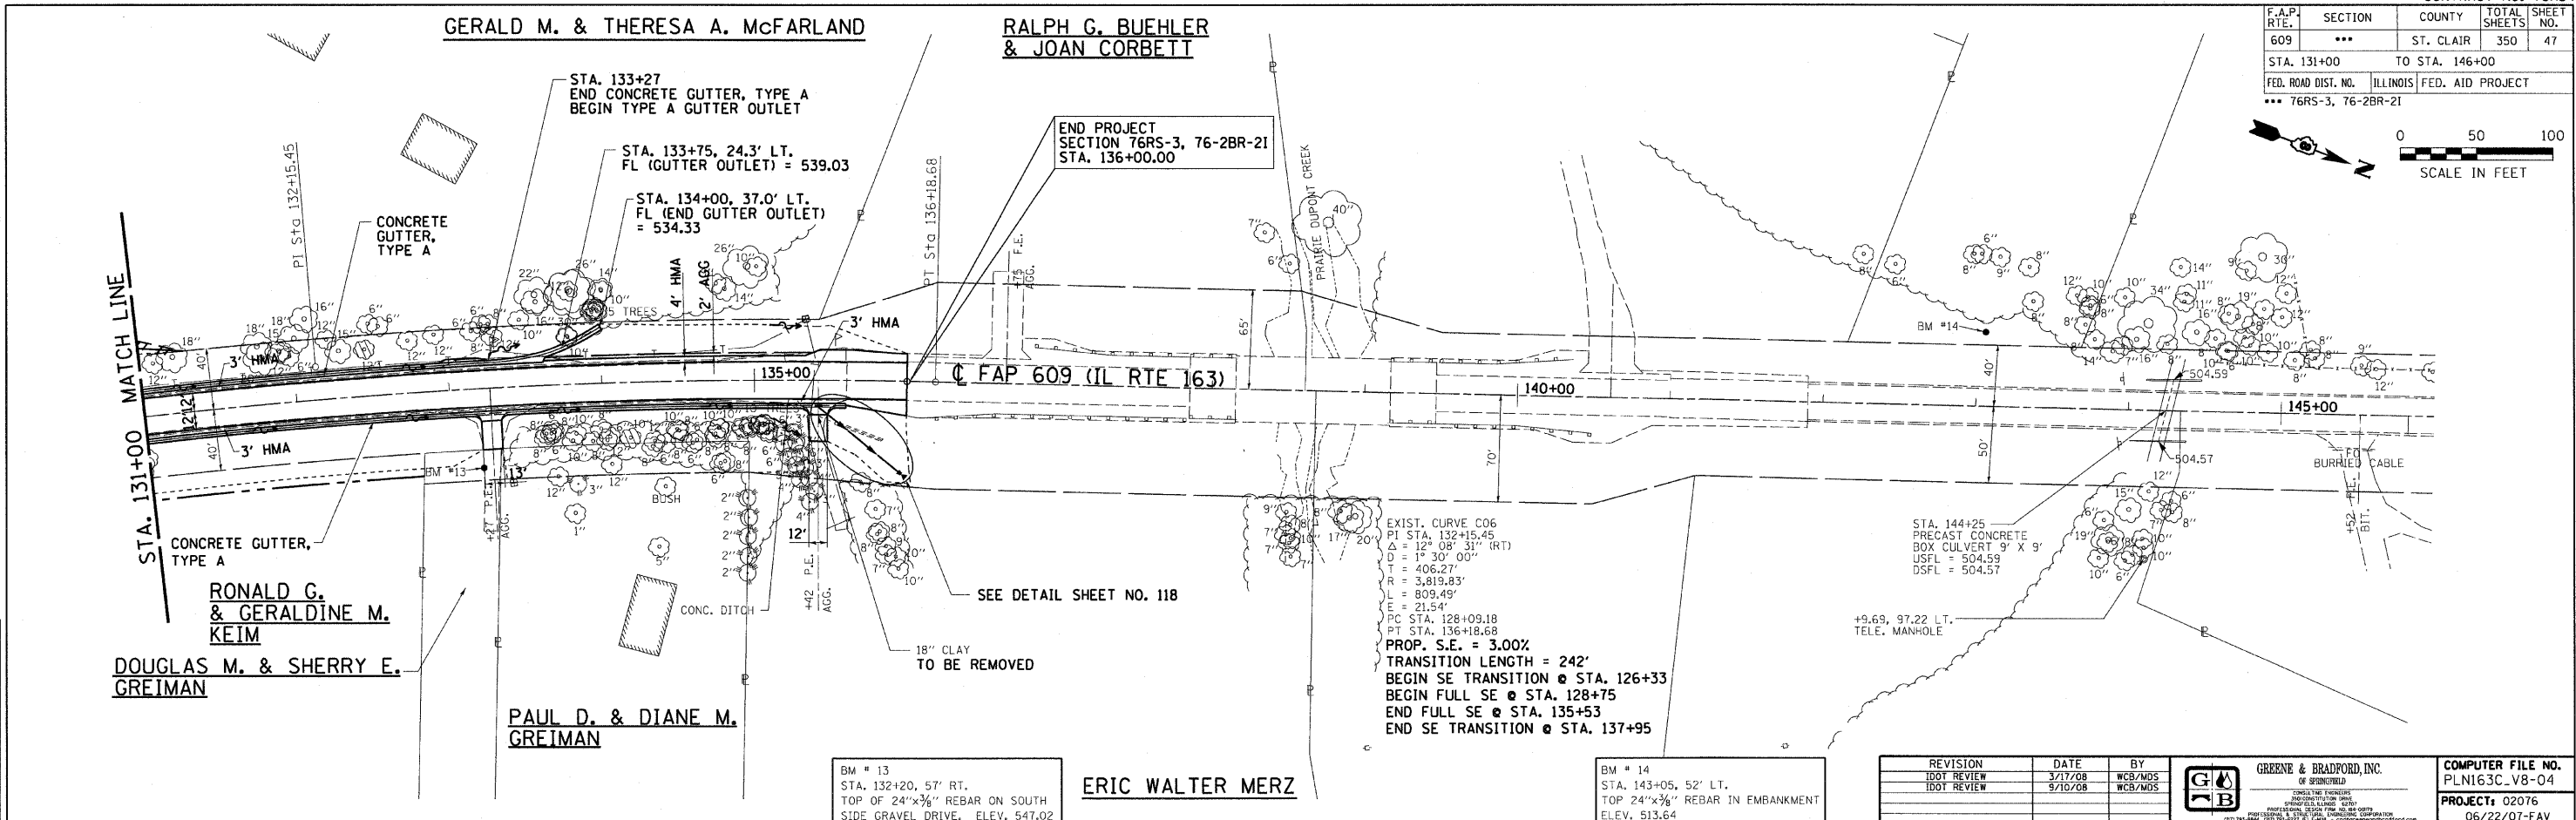

REVISION	DATE	BY

GREENE & BRADFORD, INC.
 CONSULTING ENGINEERS

COMPUTER FILE NO. PLN163C_V8-04
PROJECT: 02076
06/22/07-FAV