


| F.A.P. RTE. | SECTION | COUNTY | TOTAL SHEETS | SHEET NO. |
|-----------------------|---------|---------------------------|--------------|-----------|
| 609 | *** | ST. CLAIR | 350 | 49 |
| STA. 597+00 | | TO STA. 604+00 | | |
| FED. ROAD DIST. NO. | | ILLINOIS FED. AID PROJECT | | |
| *** 76RS-3, 76-2BR-21 | | | | |

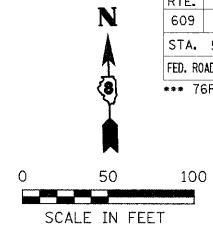



| DESIGN | INT. | DATE | REASON |
|--------|------|------|--------|
| | | | |
| | | | |
| | | | |

| PLAN | REVIEWED | DATE | BY |
|------|----------|------|----|
| | | | |
| | | | |
| | | | |

| PLOTS & CHECKS | INT. | DATE | NO. | REASON |
|----------------|------|------|-----|--------|
| | | | | |
| | | | | |
| | | | | |
| | | | | |

| PROFILE | REVIEWED | DATE | BY |
|---------|----------|------|----|
| | | | |
| | | | |
| | | | |

| CHECKS | INT. | DATE | REASON |
|--------|------|------|--------|
| | | | |
| | | | |
| | | | |

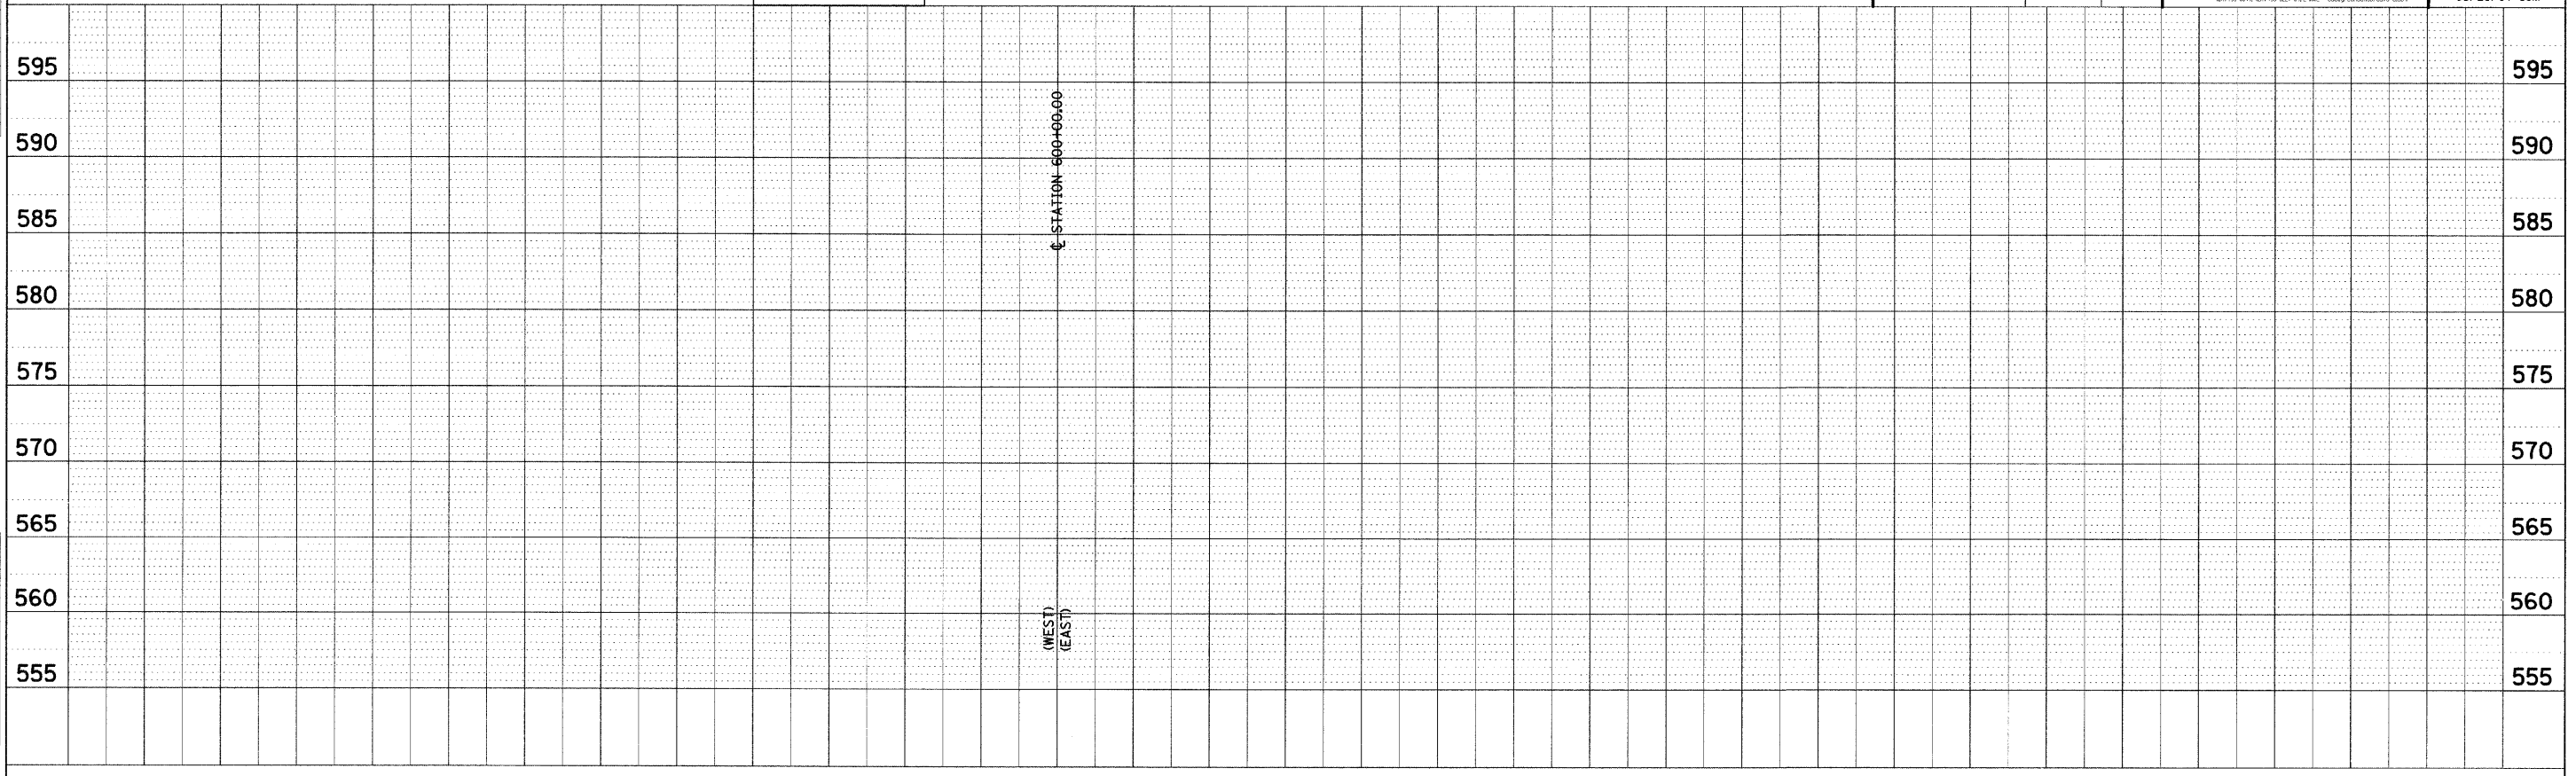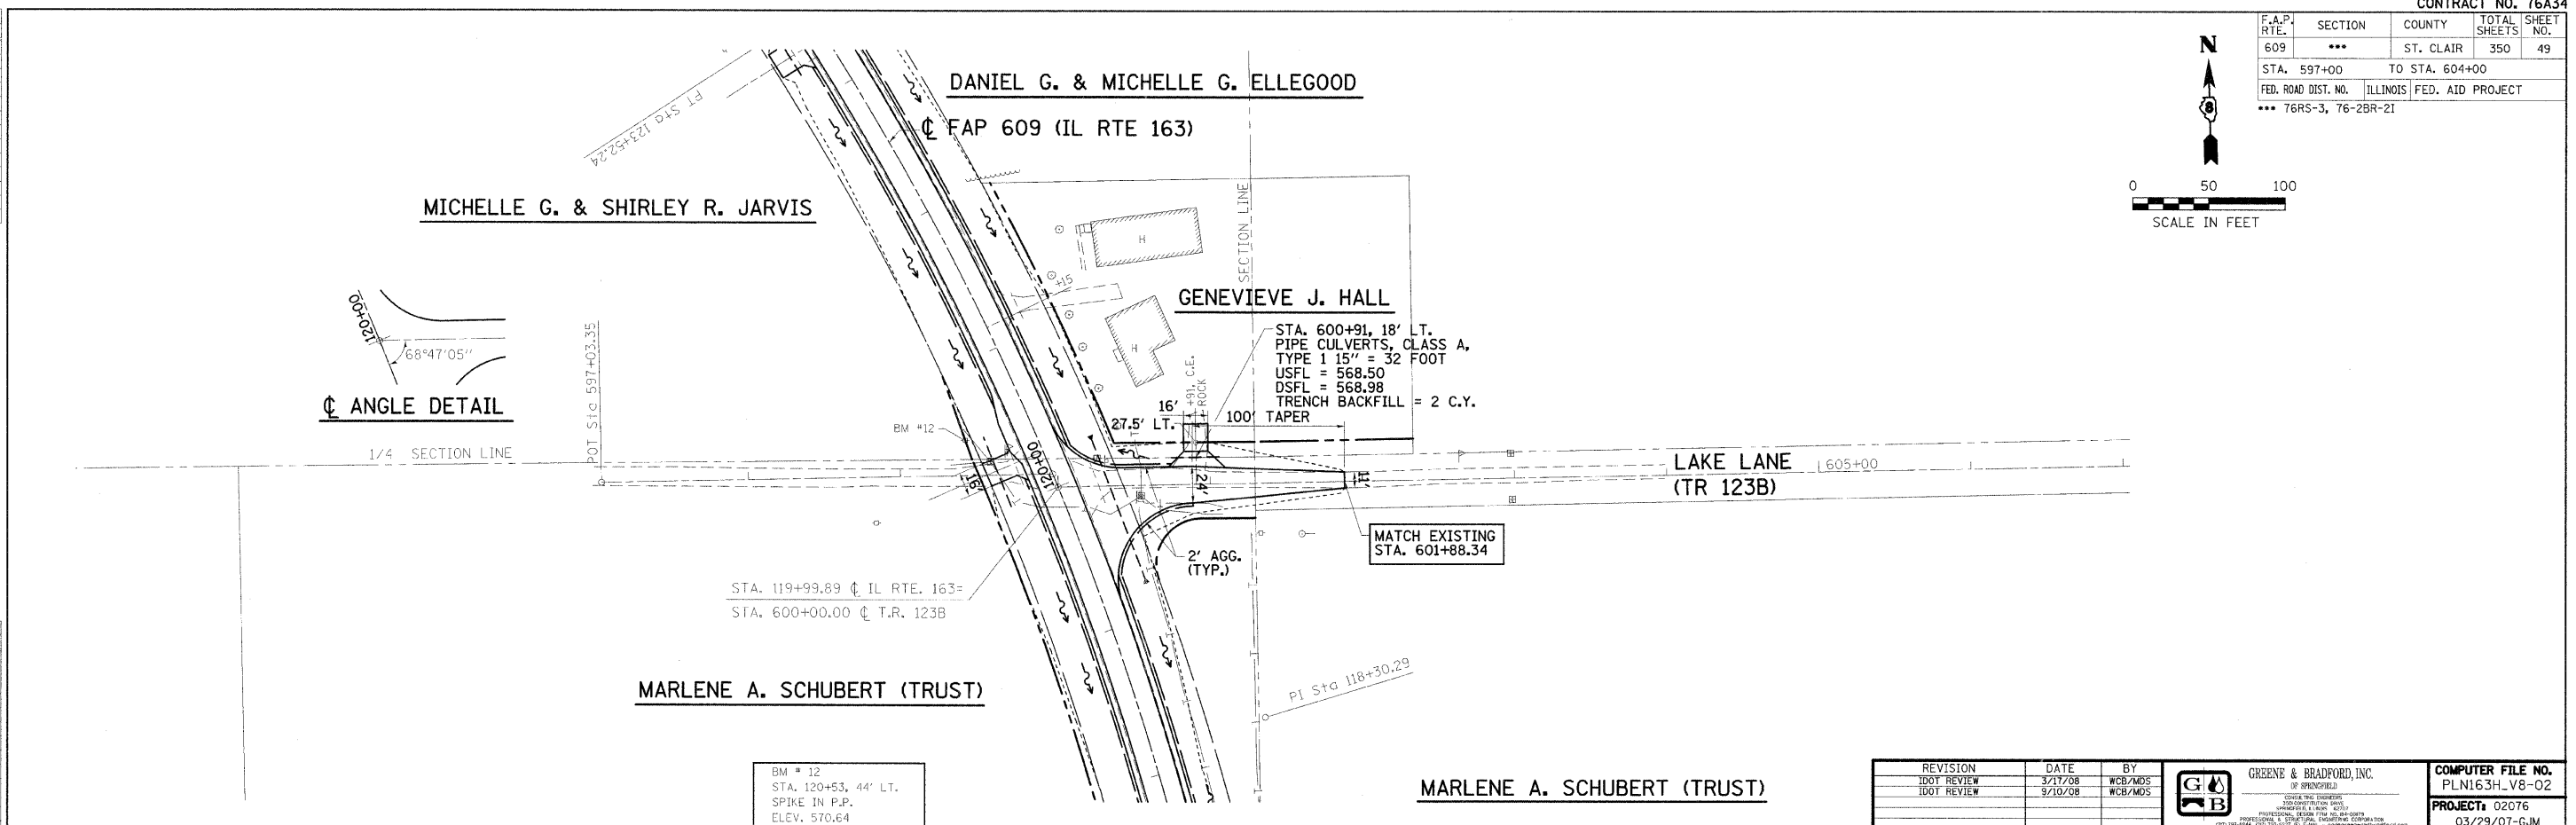

| REVISION | DATE | BY |
|-------------|---------|---------|

GREENE & BRADFORD, INC.
 OF SPRINGFIELD

| | |
|--------------------------|---------------|
| COMPUTER FILE NO. | PLN163H_V8-02 |
| PROJECT | 02076 |
| | 03/29/07-GJM |