


| F.A.P. RTE.           | SECTION  | COUNTY            | TOTAL SHEETS | SHEET NO. |
|-----------------------|----------|-------------------|--------------|-----------|
| 609                   | ***      | ST. CLAIR         | 350          | 310       |
| STA. 495+50.00        |          | TO STA. 496+50.00 |              |           |
| FED. ROAD DIST. NO.   | ILLINOIS | FED. AID PROJECT  |              |           |
| *** 76RS-3, 76-2BR-2T | 70       | 80                |              |           |

|              |    |      |
|--------------|----|------|
| FINAL SURVEY | BY | DATE |
| SURVEYED     |    |      |
| PLOTTED      |    |      |
| NOTE BOOK    |    |      |
| AREAS        |    |      |
| CHECKED      |    |      |
| NO.          |    |      |

|                 |    |      |
|-----------------|----|------|
| ORIGINAL SURVEY | BY | DATE |
| SURVEYED        |    |      |
| PLOTTED         |    |      |
| NOTE BOOK       |    |      |
| AREAS           |    |      |
| CHECKED         |    |      |
| NO.             |    |      |

PLOT DATE = 8/1/2008 4:52:12 PM  
 FILE NAME = J:\62076\DRAWINGS\SSHTSTGZINGGB.dgn  
 PLOT SCALE = 5.00000' / 1" = Default  
 MODEL =  
 OPERATOR =

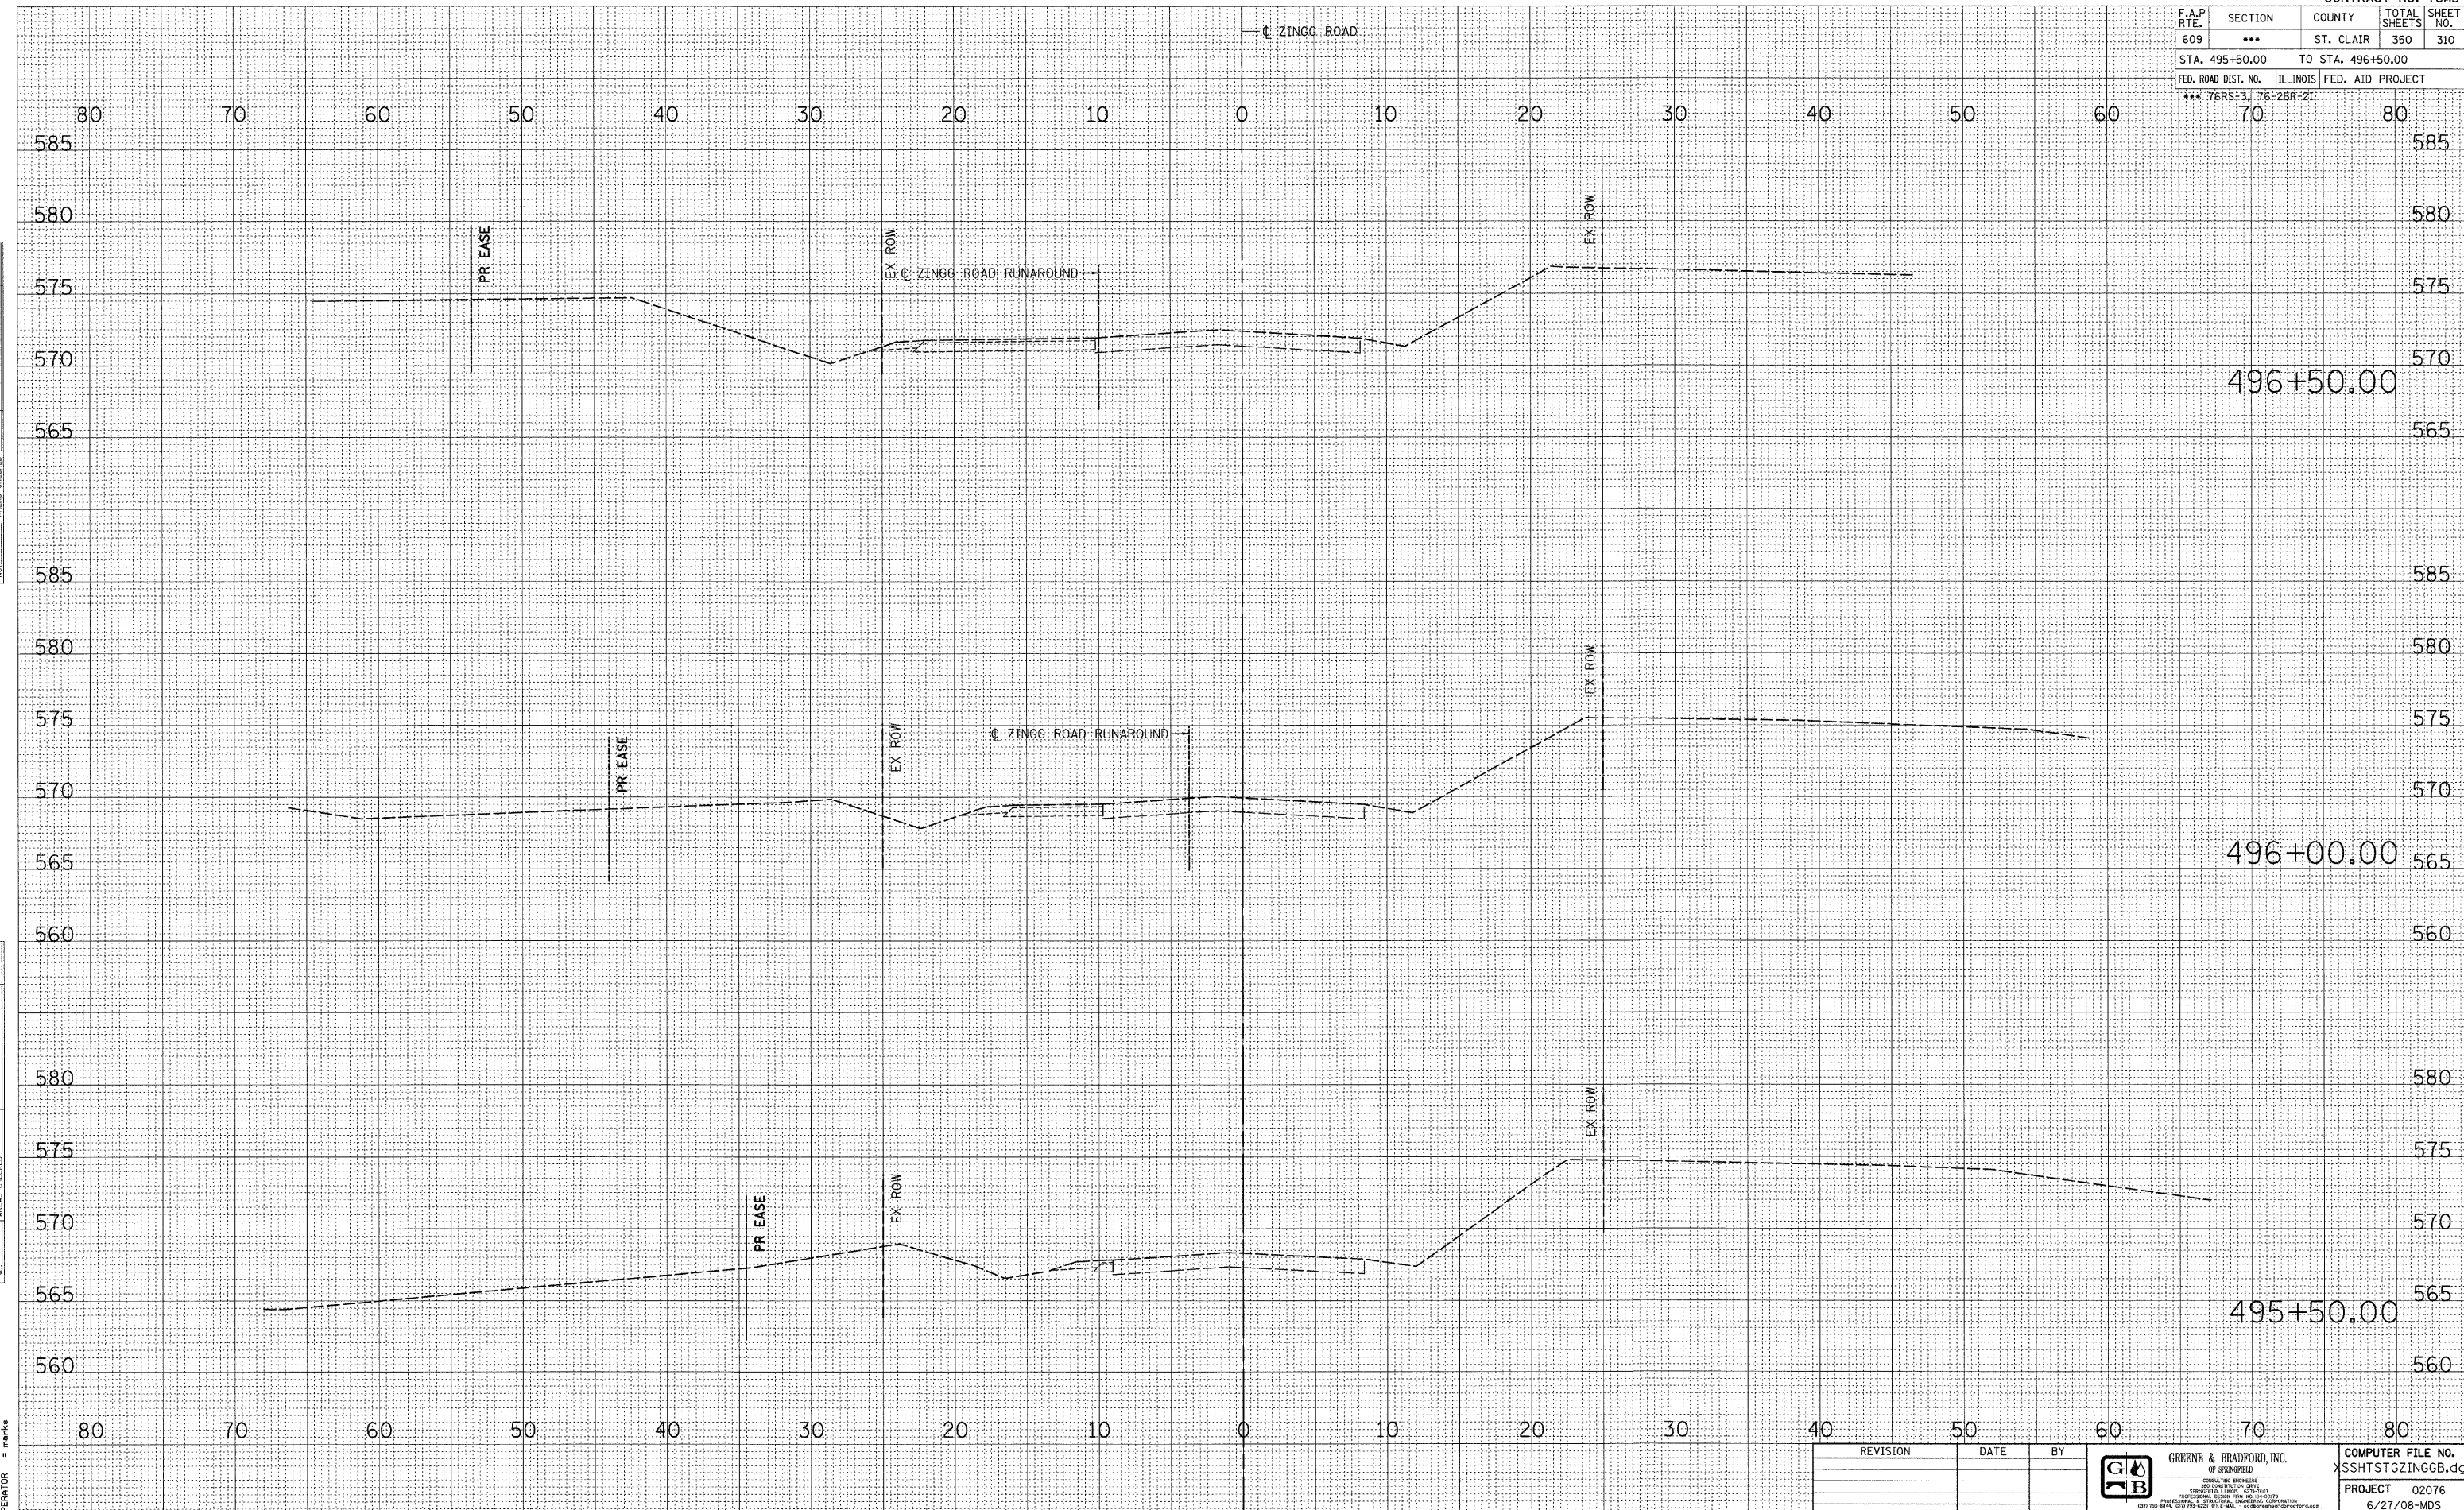

| REVISION | DATE | BY |
|----------|------|----|
|          |      |    |
|          |      |    |
|          |      |    |

**GREENE & BRADFORD, INC.**  

**COMPUTER FILE NO.**  
 SSHTSTGZINGGB.dgn  
**PROJECT** 02076  
 6/27/08-MDS