


F.A.P. RTE.	SECTION	COUNTY	TOTAL SHEETS	SHEET NO.
609	***	ST. CLAIR	350	314
STA. 499+25.00		TO STA. 499+50.00		
FED. ROAD DIST. NO.		ILLINOIS	FED. AID PROJECT	
*** 76RS-3, 76-2BR-2I				

FINAL SURVEY	BY	DATE
SURVEYED		
PLOTTED		
NOTE BOOK		
AREAS CHECKED		
NO.		

ORIGINAL SURVEY	BY	DATE
PROJECT		
TEMPLATE		
NOTE BOOK		
AREAS CHECKED		
NO.		

PLOT DATE = 8/1/2008 4:52:13 PM  
 FILE NAME = J:\62976\DRAWINGS\SSHTSTGZINGGB.dwg  
 PLOT SCALE = 5.00000 / 1" IN.  
 MODEL = Default  
 OPERATOR = mbrs

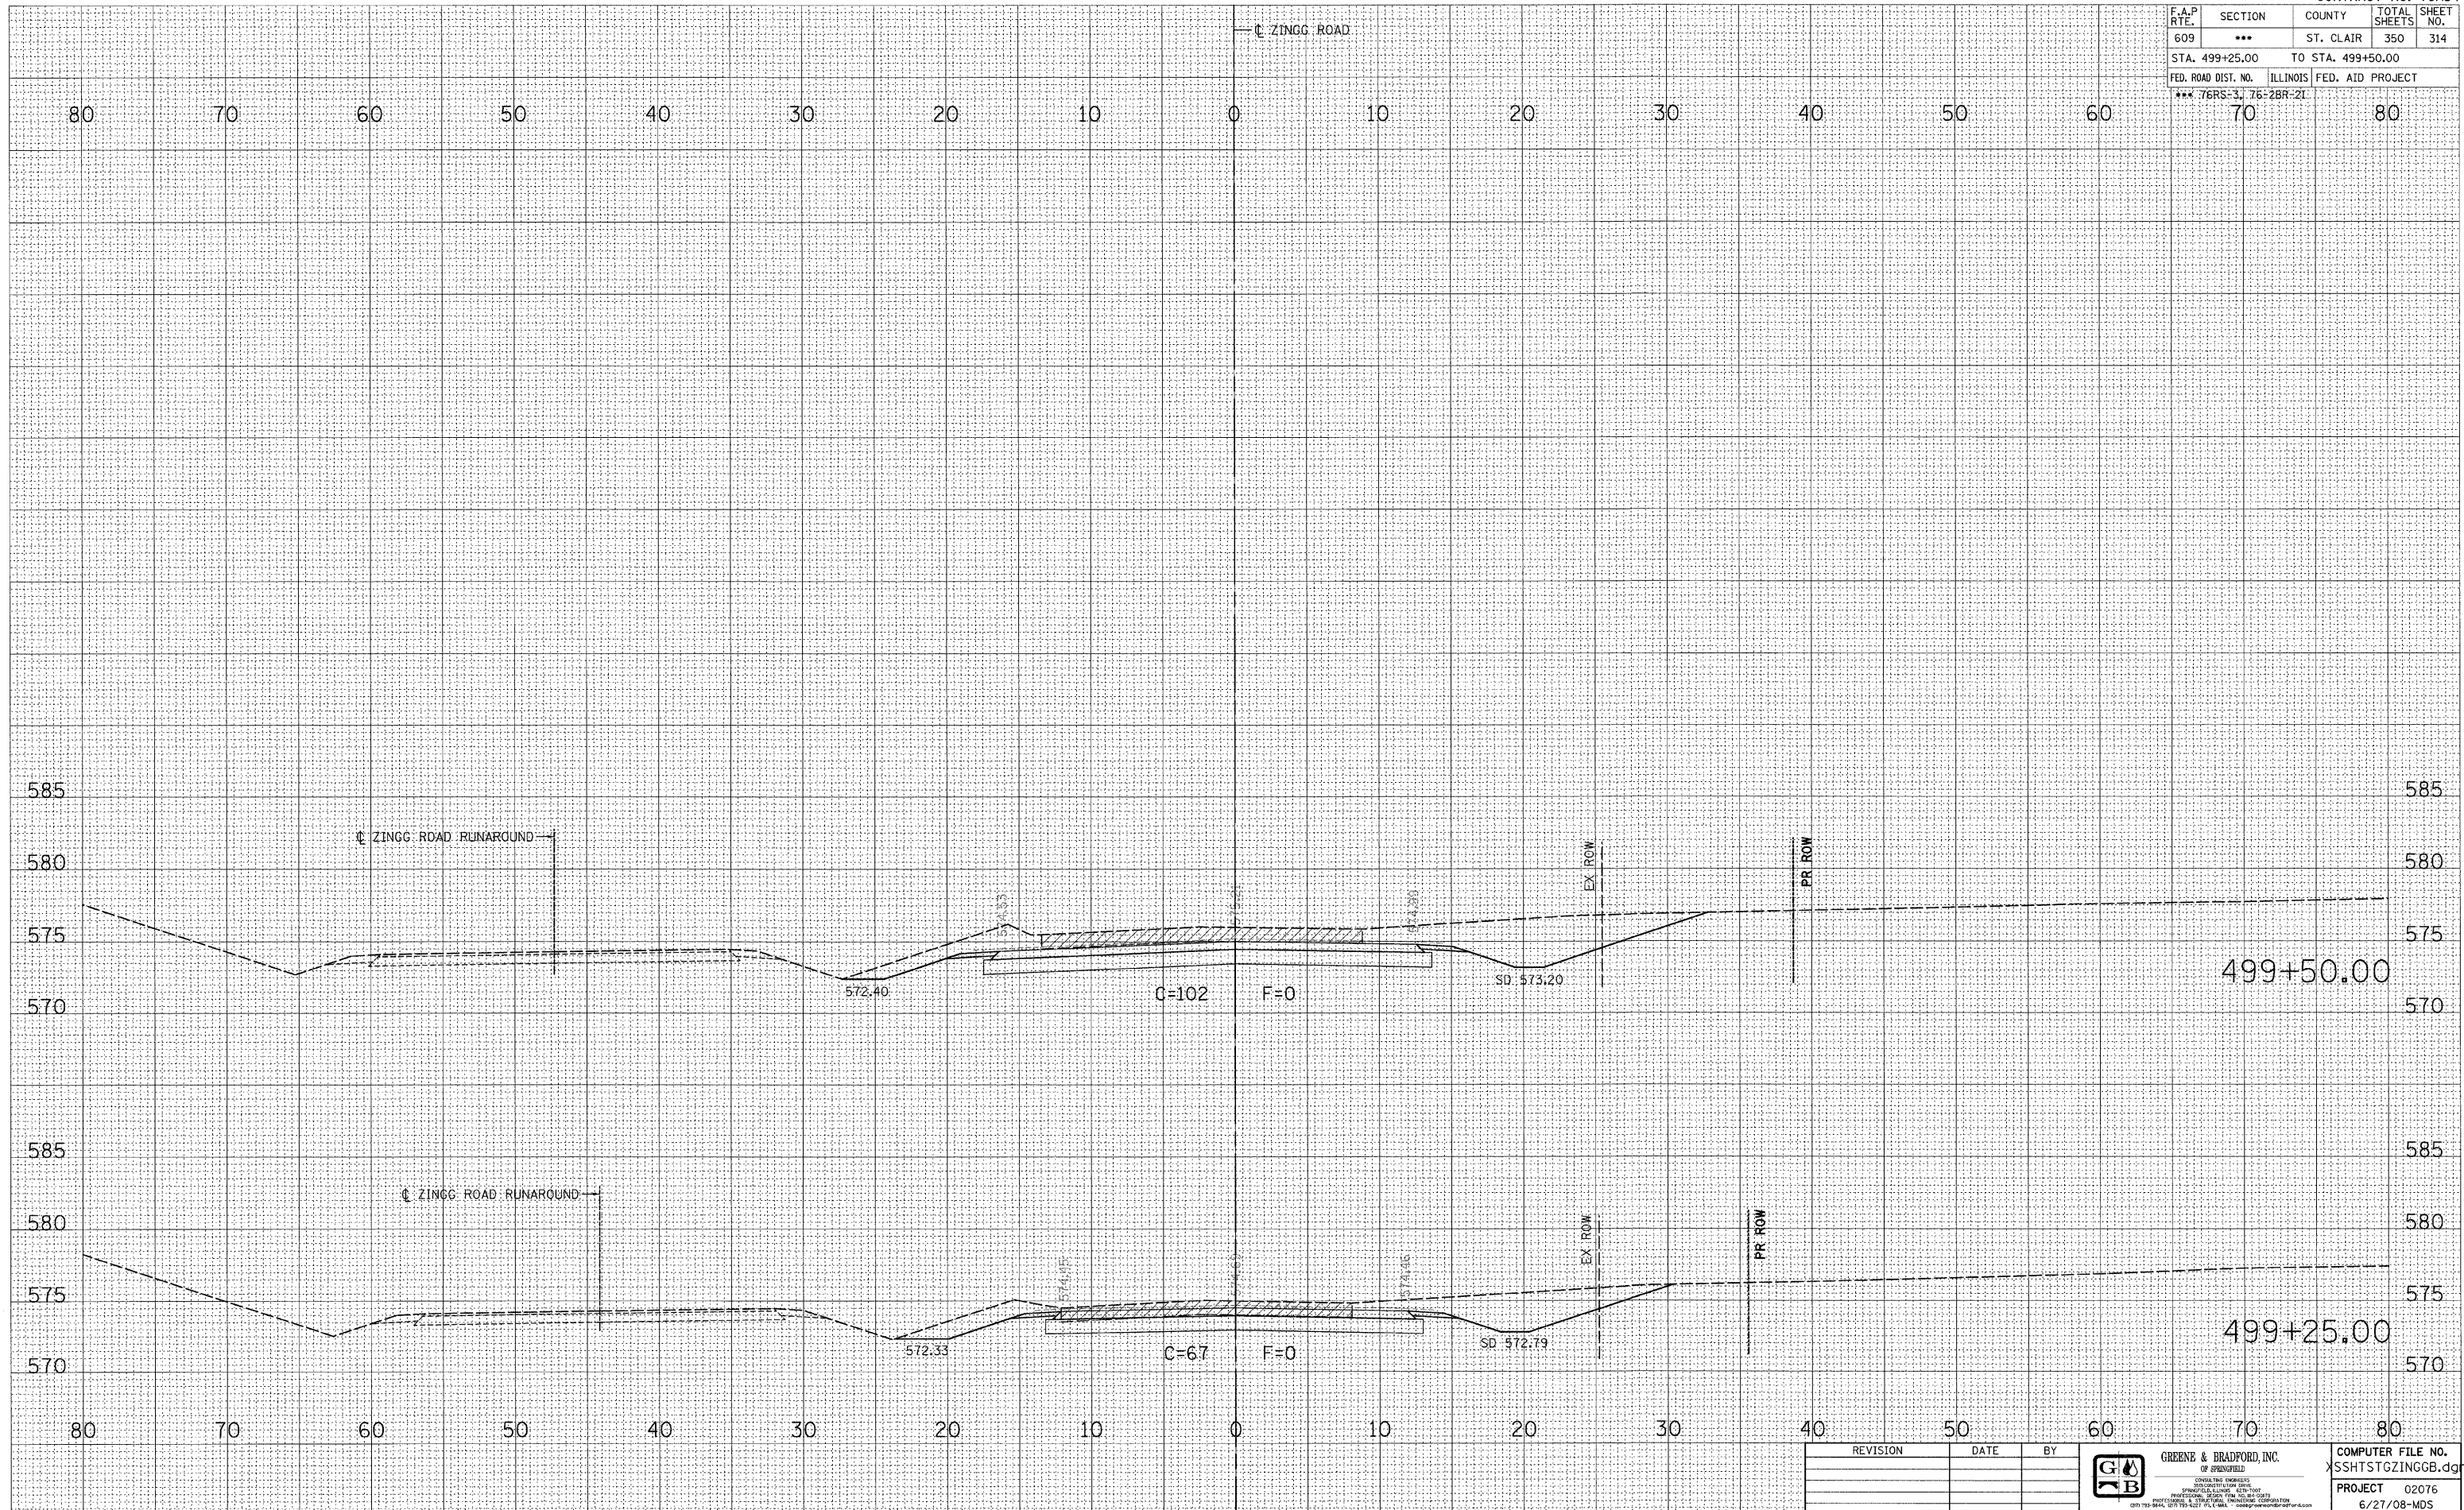

REVISION	DATE	BY

**GREENE & BRADFORD, INC.**  
 CONSULTING ENGINEERS  

COMPUTER FILE NO. XSSHTSTGZINGGB.dwg  
 PROJECT 02076  
 6/27/08-MDS