


FINAL SURVEY	BY	DATE
PLOTTED		
NOTE BOOK		
AREAS CHECKED		
NO.		

ORIGINAL SURV.	DATE
PLOTTED	
NOTE BOOK	
AREAS CHECKED	
NO.	

LAYOUT	DJP/AMM	10/10/07
DRAWN	DJP	10/10/07
REVIEWED	JHM	02/08/08

© Copyright Hanson Professional Services Inc. 2008
HANSON
 Hanson Professional Services Inc.

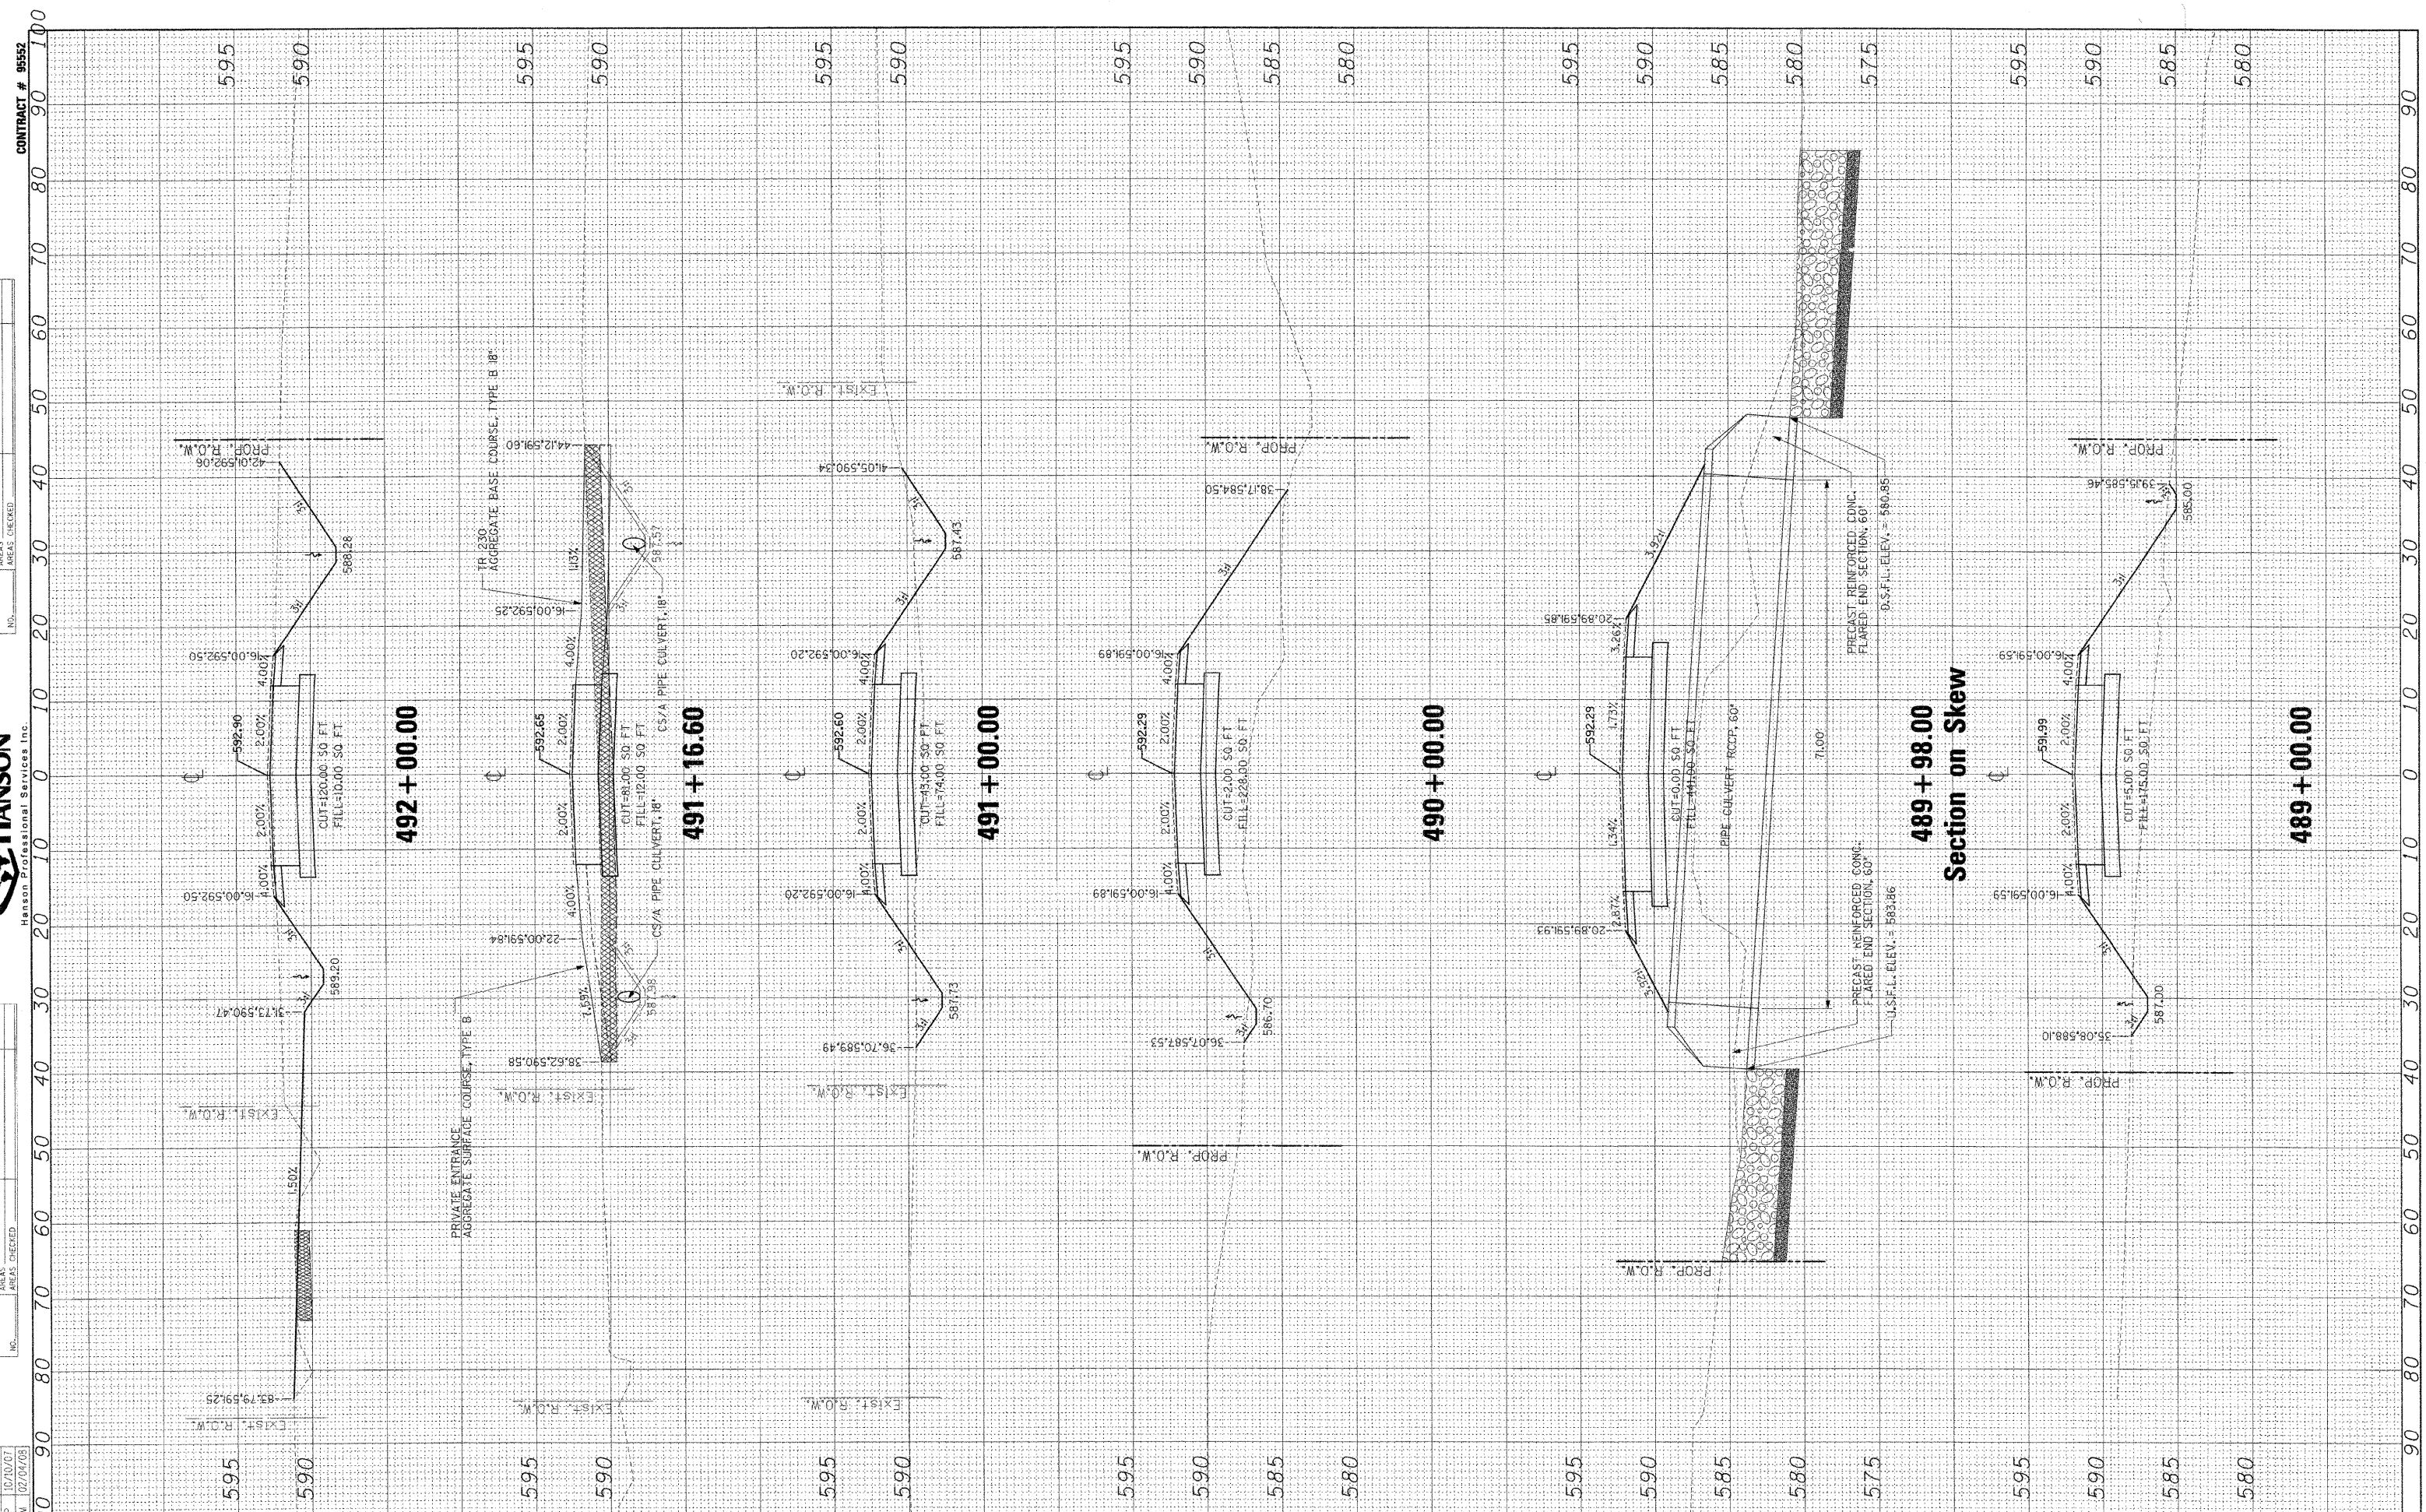

USER NAME =	Pop02275
DESIGNED -	MNM/DJP
DRAWN -	DJP
CHECKED -	MNM
DATE -	10/10/07
REVISED -	
REVISED -	
REVISED -	
REVISED -	

**STATE OF ILLINOIS
 DEPARTMENT OF TRANSPORTATION**

CROSS SECTIONS - MAINLINE	
SCALE:	SHEET NO. 14 OF 16 SHEETS
	STA. 489+00.00 TO STA. 492+00.00

F.A.S. RTE.	SECTION	COUNTY	TOTAL SHEETS	SHEET NO.
662	00-00061-00-BR	CUMBERLAND	85	30
FED. ROAD DIST. NO.	ILLINOIS FED. AID PROJECT			
				CONTRACT NO. 95552