


SOUTH FACE

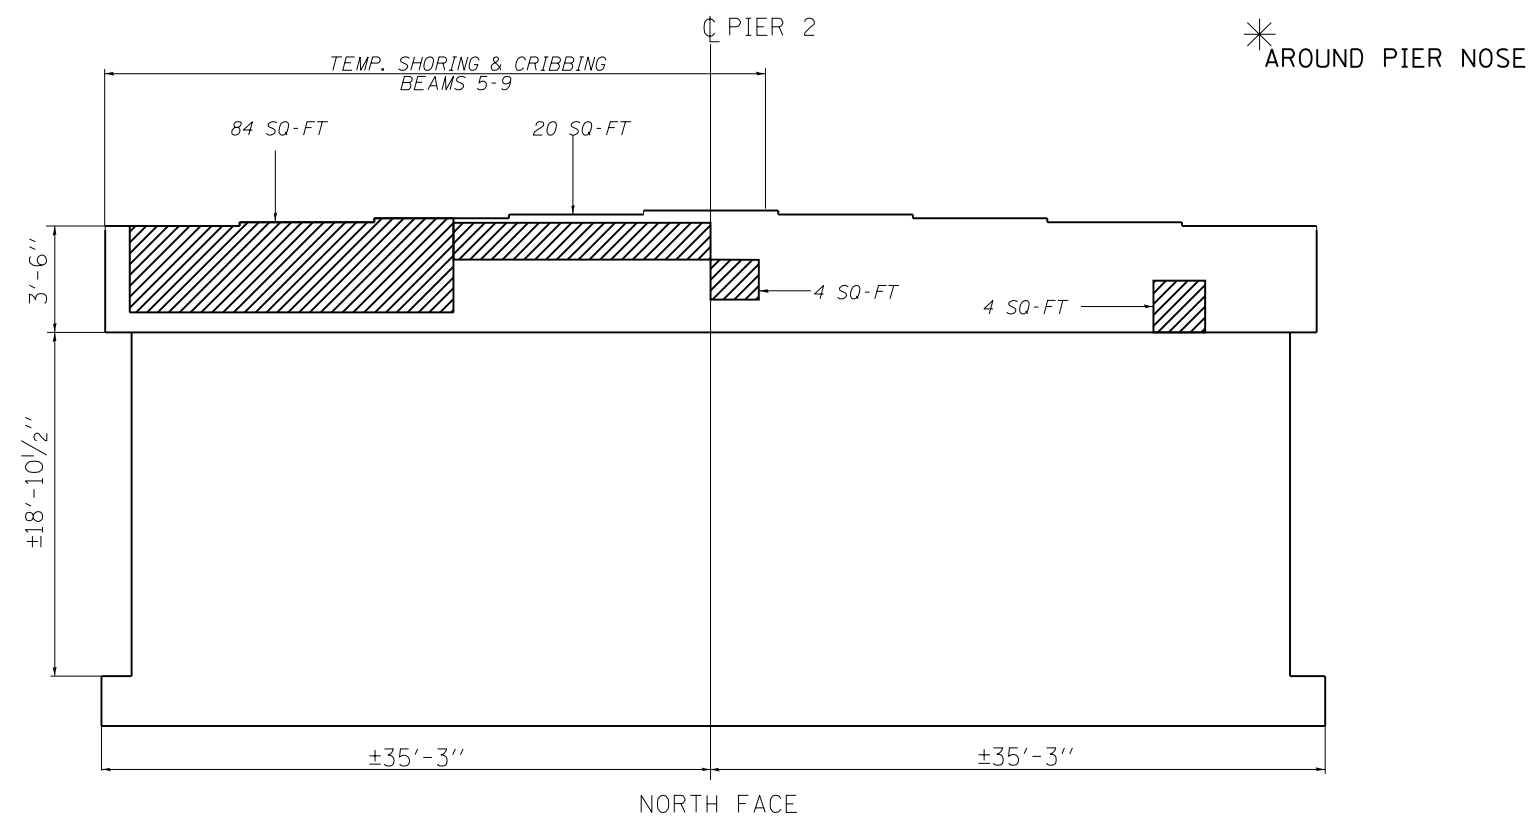

NORTH FACE

* AROUND PIER NOSE

Pier No.2 BILL OF MATERIALS

ITEM	UNIT	QUANTITY
STRUCTURAL REPAIR OF CONCRETE ≤ 5"	SQ. FT	278
STRUCTURAL REPAIR OF CONCRETE > 5"	SQ. FT	24
TEMP. SHORING & CRIBBING	EACH	10

 STRUCTURAL REPAIR OF CONCRETE ≤ 5"

 STRUCTURAL REPAIR OF CONCRETE > 5"