


170 160 150 140 130 120 110 100 90 80 70 60 50 40 30 20 10 0 10 20 30 40 50 60 70 80 90 100 110 120 130 140 150

DATE	
BY	
SURVEYED	
PLOTTED	
TEMPLATE	
AREAS	
CHECKED	
FINAL SURVEY NO.	
NOTE BOOK NO.	
AREAS CHECKED	

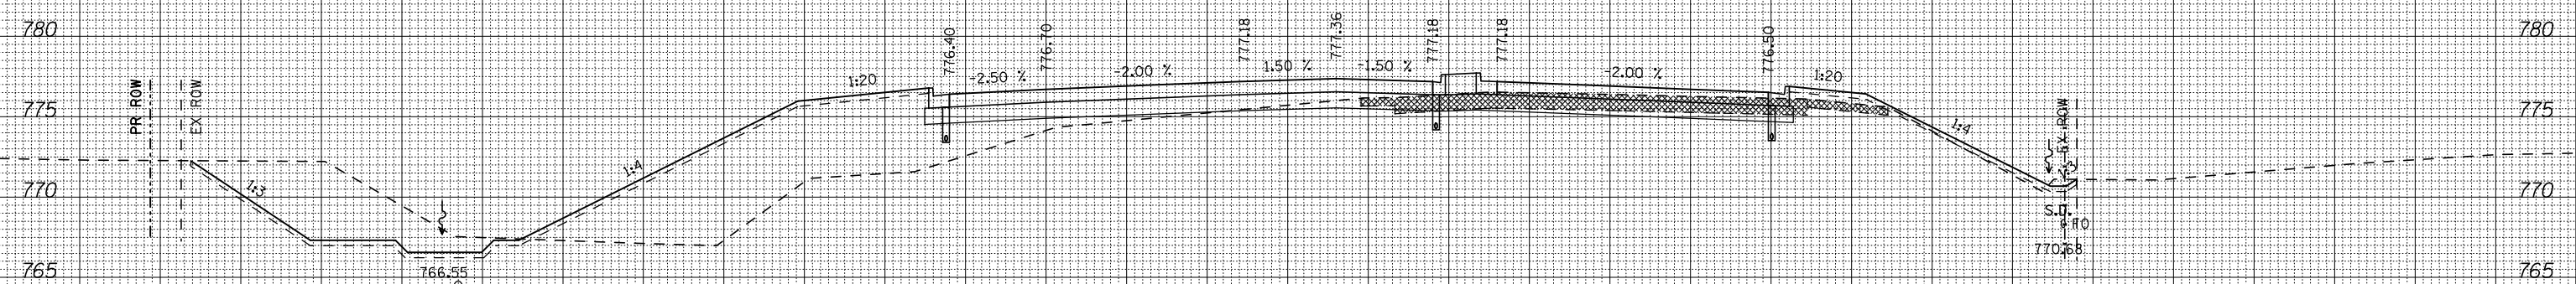


**Stage 1**  
 Channel Ex = 104.43 S.F.  
 Fill = 250.76 S.F.  
 T.S. Lt = 93.58 L.F.

**Stage 2**  
 Cut = 15.88 S.F.  
 Fill = 17.48 S.F.  
 T.S. Rt = 36.44 L.F.

1076+50.00

1076+50.00

DATE	
BY	
SURVEYED	
PLOTTED	
TEMPLATE	
AREAS	
CHECKED	
ORIGINAL SURVEY NO.	
NOTE BOOK NO.	
AREAS CHECKED	

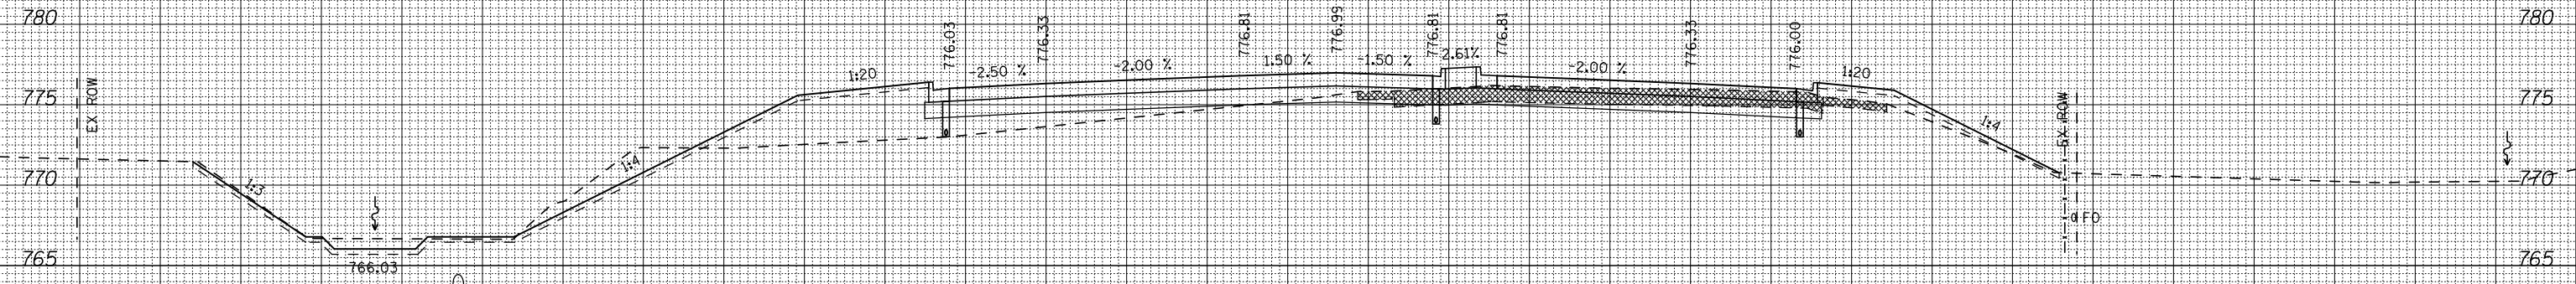

**Stage 1**  
 Channel Ex = 33.52 S.F.  
 Fill = 100.35 S.F.  
 T.S. Lt = 93.29 L.F.

**Stage 2**  
 Cut = 19.50 S.F.  
 Fill = 19.43 S.F.  
 T.S. Rt = 30.66 L.F.

1076+00.00

1076+00.00