

NORTH CURB LINE


Location	Station	Offset	Theoretical Grade Elevations
West end of E. Appr. Slab	192439.24	-6.00	711.41
O1	192449.24	-6.00	711.34
P1	192459.24	-6.00	711.28
East end of E. Appr. Slab	192469.24	-6.00	711.21

NORTH EDGE OF RDWY., BASELINE & P.G.

Location	Station	Offset	Theoretical Grade Elevations
West end of E. Appr. Slab	192436.18	0.00	711.55
O1	192446.18	0.00	711.48
P1	192456.18	0.00	711.42
East end of E. Appr. Slab	192466.18	0.00	711.35

CROWN

Location	Station	Offset	Theoretical Grade Elevations
West end of E. Appr. Slab	192430.07	12.00	711.78
O1	192440.07	12.00	711.71
P1	192450.07	12.00	711.65
East end of E. Appr. Slab	192460.07	12.00	711.58

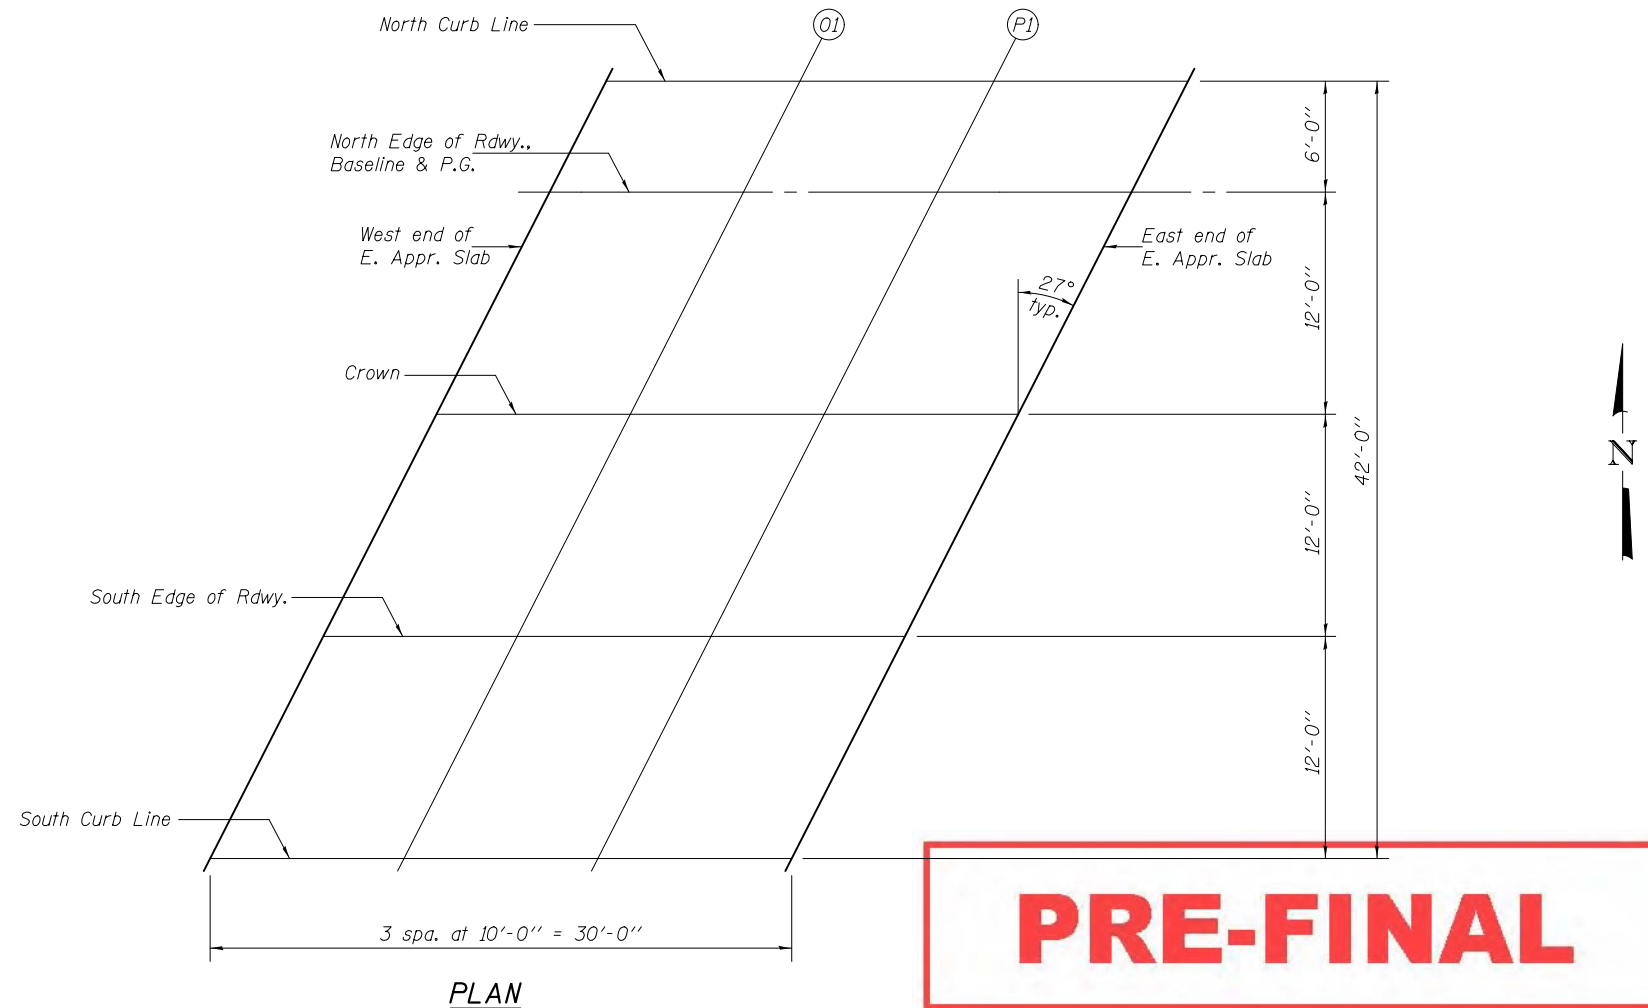

SOUTH EDGE OF RDWY.

Location	Station	Offset	Theoretical Grade Elevations
West end of E. Appr. Slab	192423.95	24.00	711.63
O1	192433.95	24.00	711.56
P1	192443.95	24.00	711.50
East end of E. Appr. Slab	192453.95	24.00	711.43

SOUTH CURB LINE

Location	Station	Offset	Theoretical Grade Elevations
West end of E. Appr. Slab	192417.84	36.00	711.42
O1	192427.84	36.00	711.35
P1	192437.84	36.00	711.29
East end of E. Appr. Slab	192447.84	36.00	711.22