


EROSION CONTROL DETAILS



SEEDING DETAIL

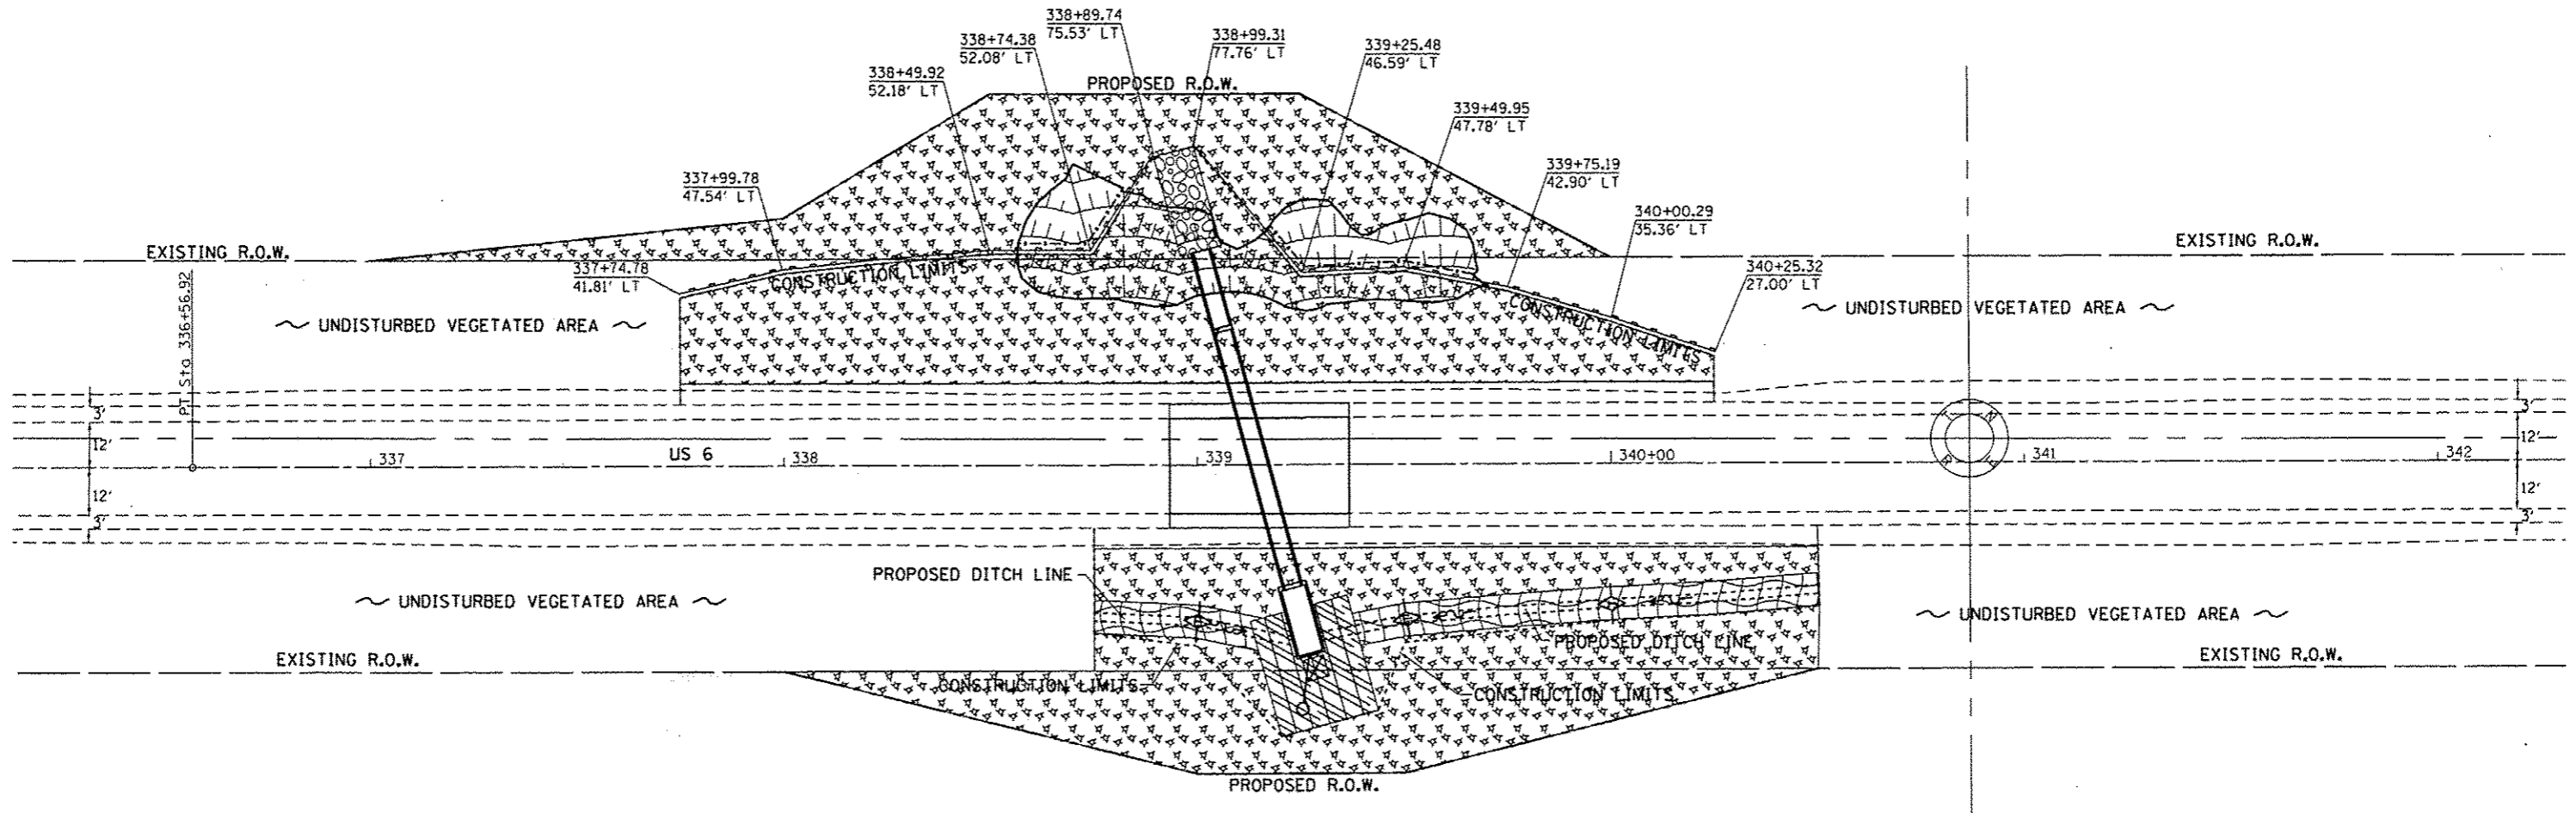