


STATE OF ILLINOIS
DEPARTMENT OF PUBLIC WORKS & BUILDINGS
DIVISION OF HIGHWAYS


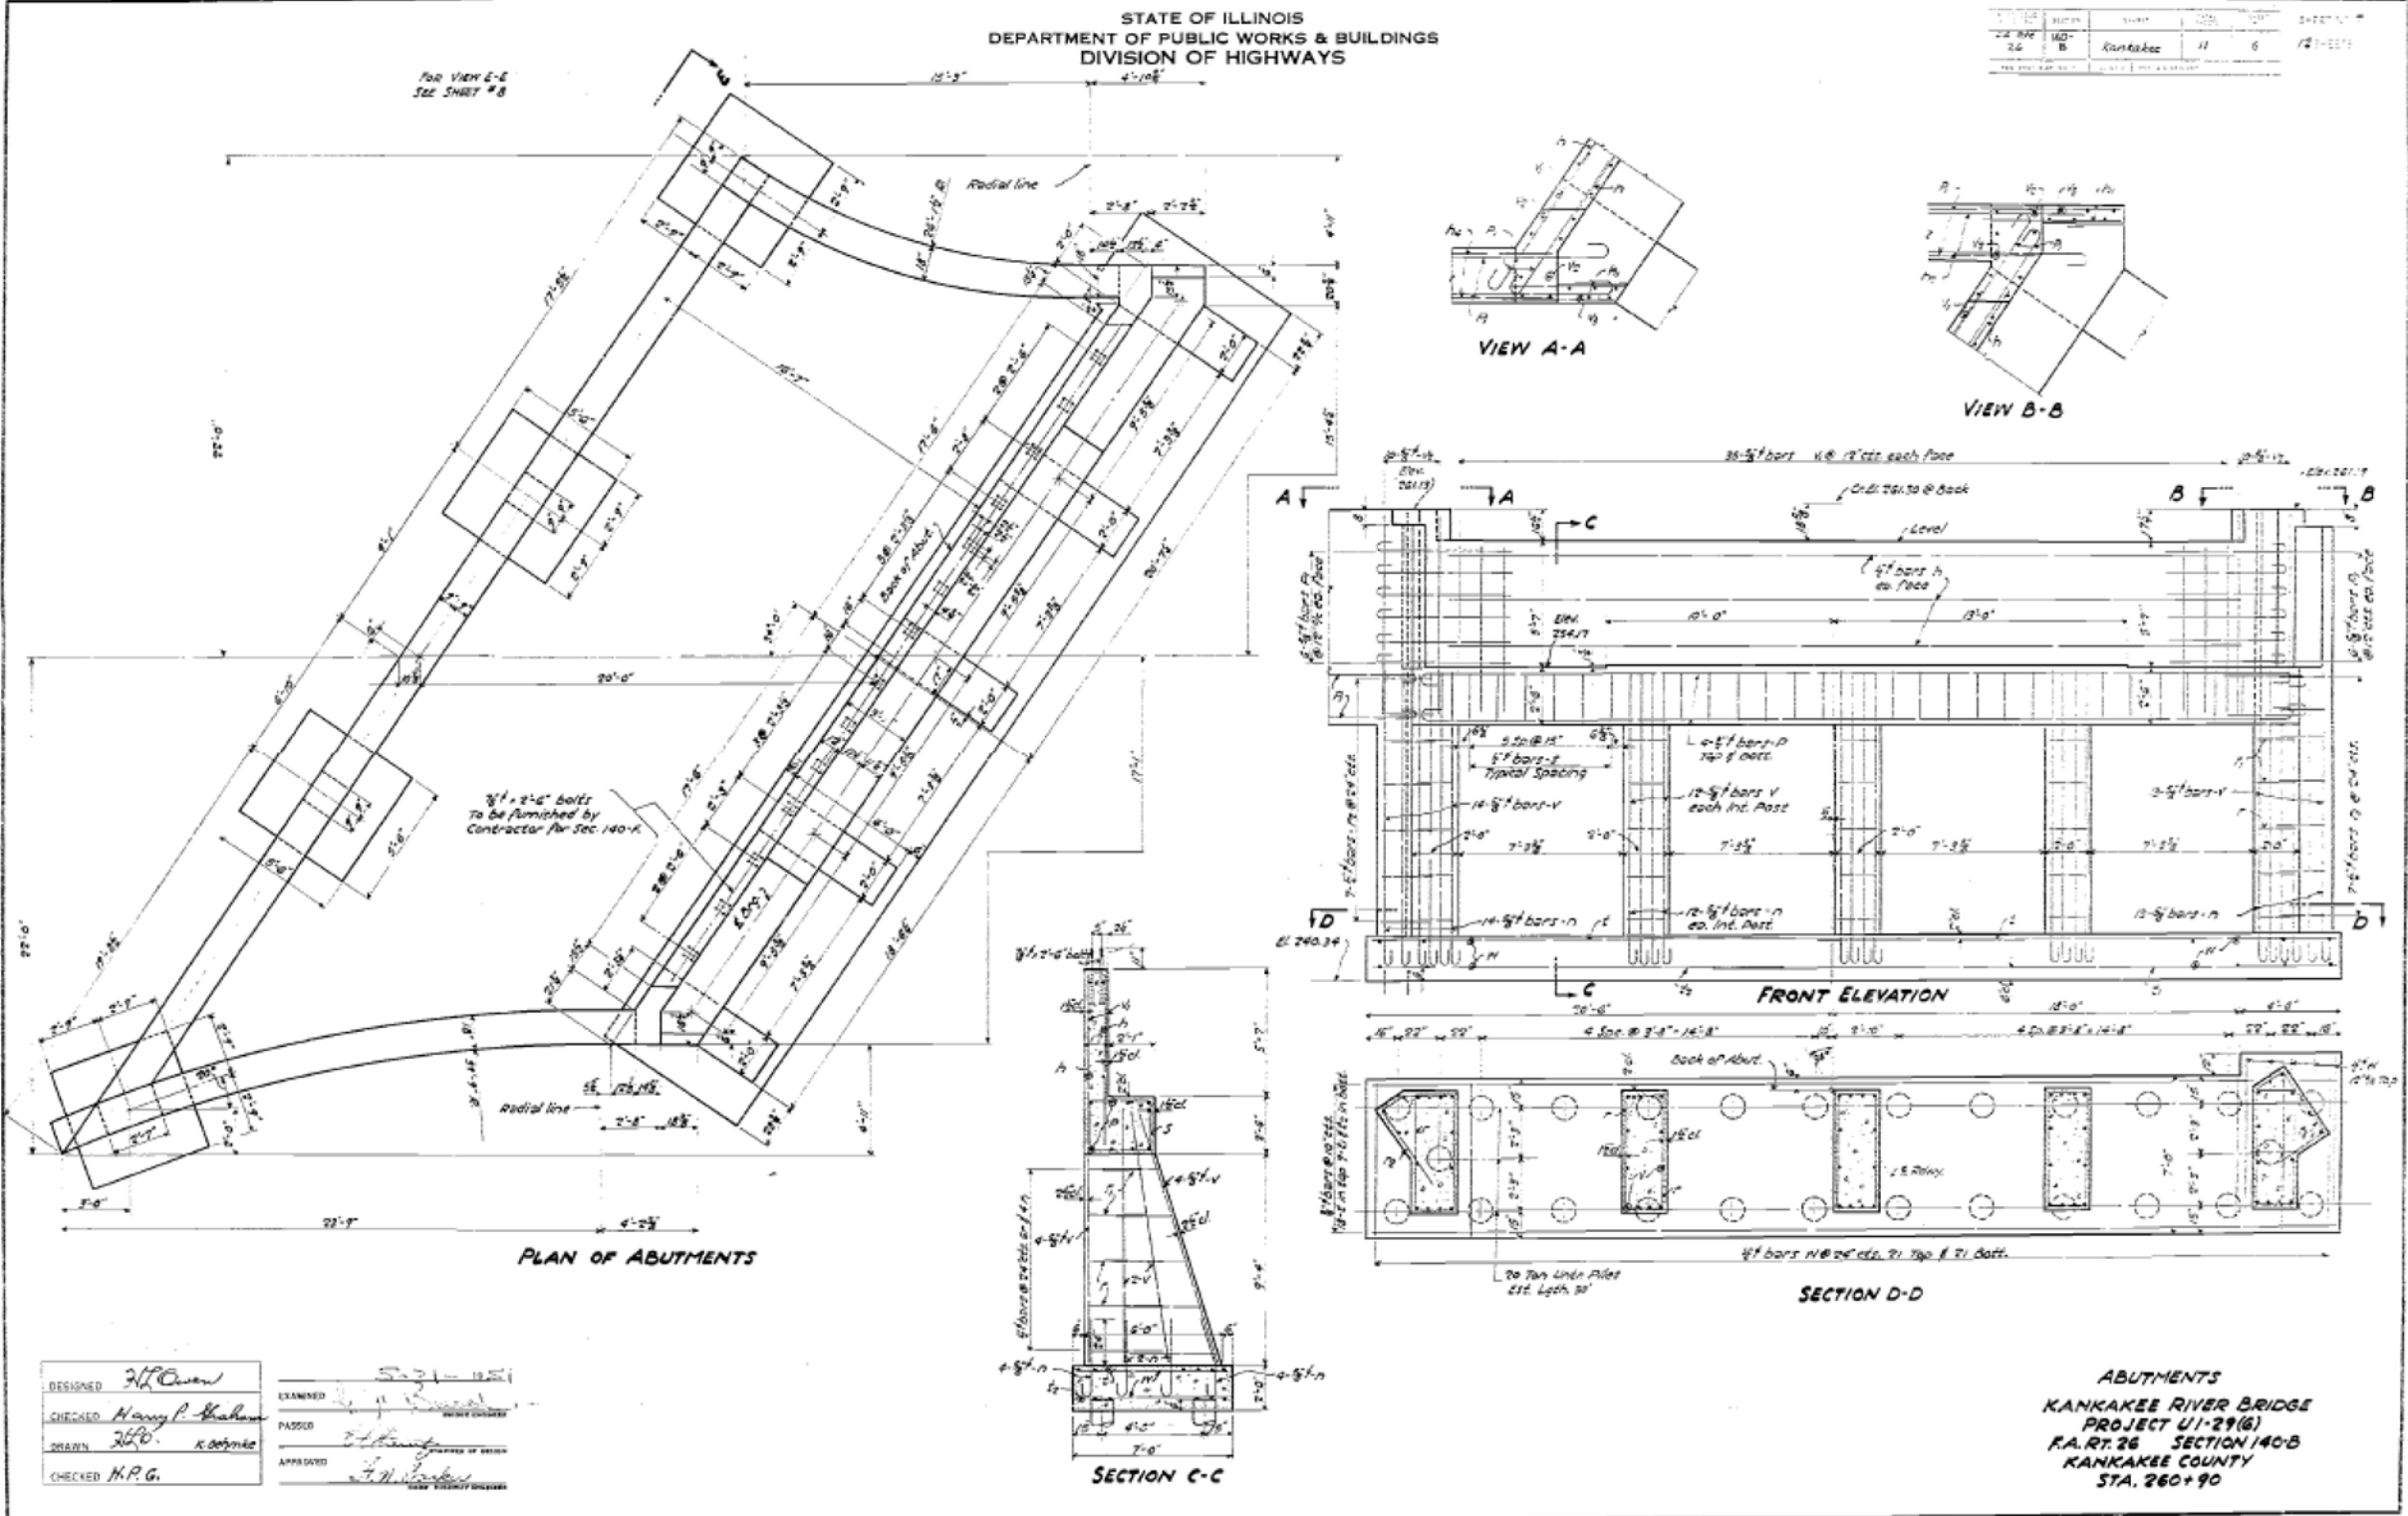

DESIGNED	<i>H.P. Owen</i>	EXAMINED	<i>S. J. ...</i>
CHECKED	<i>Harry P. ...</i>	PASSED	<i>...</i>
DRAWN	<i>H.P.O. K. ...</i>	APPROVED	<i>...</i>
CHECKED	<i>H.P.G.</i>		

FOR INFORMATION ONLY

FILE NAME -	USER NAME - \$USER\$	DESIGNED -	REVISED -	STATE OF ILLINOIS DEPARTMENT OF TRANSPORTATION	ORIGINAL BRIDGE PLANS 1955		F.A.I. RTE.	SECTION	COUNTY	TOTAL SHEETS	SHEET NO.	
\$FILEL\$		DRAWN -	REVISED -		57	(140BR, BR-1 & II)	KANKAKEE	183	157			
\$MODELNAME\$	PLOT SCALE = \$SCALE\$	CHECKED -	REVISED -		SCALE: _____	SHEET _____	OF _____	SHEETS	STA. _____	TO STA. _____	CONTRACT NO. 66750	
	PLOT DATE = \$DATE\$	DATE -	REVISED -		ILLINOIS FED. AID PROJECT							