


STATE OF ILLINOIS
DEPARTMENT OF PUBLIC WORKS & BUILDINGS
DIVISION OF HIGHWAYS

ROUTE NO.	SECTION	COUNTY	TOTAL SHEETS	SHEET NO.	SHEET NO. 3
160	06-2B-1	Bureau	145	51	13 SHEETS
FED. ROAD DIST. NO. 7 ILLINOIS FED. AID PROJECT.					

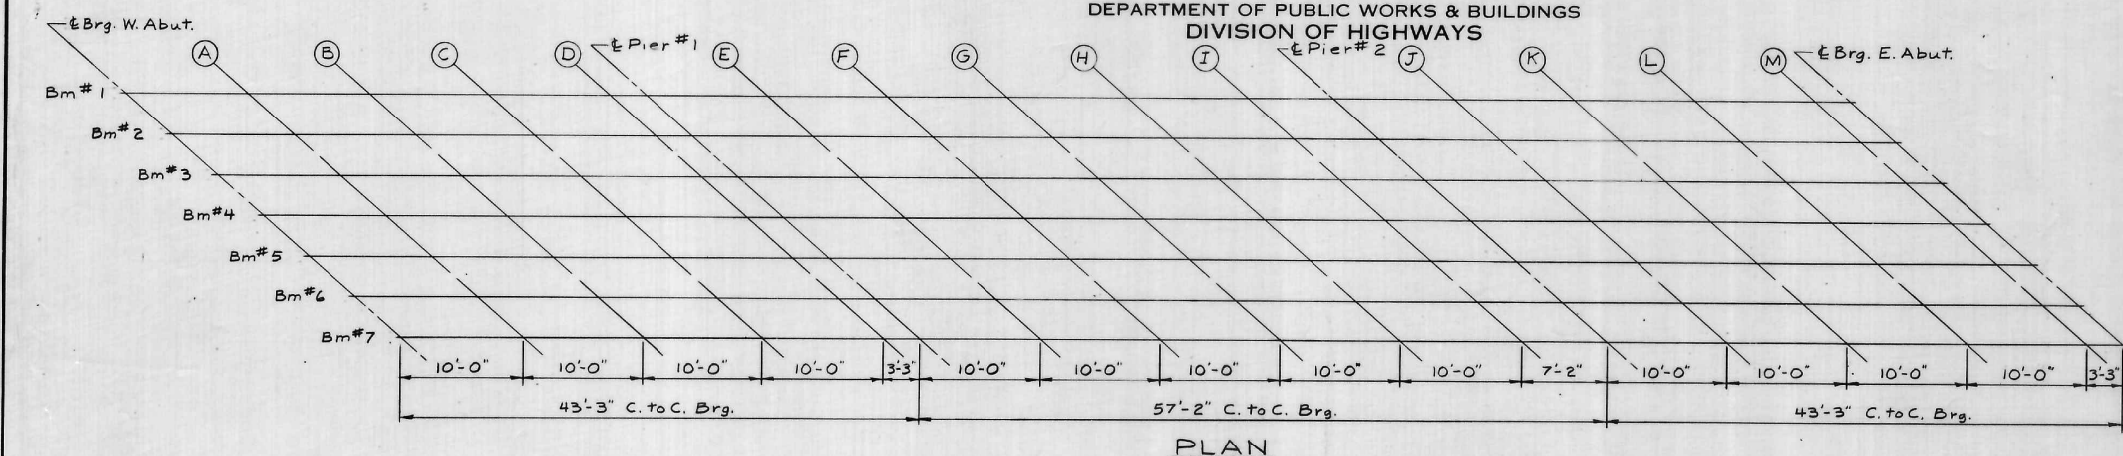

PLAN

Beam	Station	Offset from ϵ of Rdwy.	Theoretical Grade Elevations	Theor. Grade Elev. Adj. for D.L. Defl.
ϵ Brg. W. Abut.				
(A)	42522.597	- 22.947	643.692	643.692
(B)	42532.538	- 22.823	643.701	643.716
(C)	42542.479	- 22.708	643.710	643.727
(D)	42552.421	- 22.601	643.718	643.729
(D)	42562.363	- 22.503	643.727	643.730
ϵ Pier #1				
(E)	42575.536	- 22.387	643.739	643.758
(F)	42585.478	- 22.309	643.749	643.782
(G)	42595.420	- 22.240	643.758	643.798
(H)	42605.363	- 22.180	643.767	643.797
(I)	42615.305	- 22.128	643.777	643.790
ϵ Pier #2				
(J)	42622.431	- 22.097	643.783	643.783
(K)	42632.373	- 22.060	643.793	643.800
(L)	42642.316	- 22.032	643.803	643.819
(M)	42652.259	- 22.013	643.812	643.830
(M)	42662.201	- 22.002	643.822	643.827
ϵ Brg. E. Abut.				
(M)	42665.433	- 22.000	643.825	643.826

Beam	Station	Offset from ϵ of Rdwy.	Theoretical Grade Elevations	Theor. Grade Elev. Adj. for D.L. Defl.
ϵ Brg. W. Abut.				
(A)	42529.952	- 16.354	643.633	643.633
