


ORIGINAL SURVEY	SURVEYED	BY	DATE
NOTE BOOK	PLOTTED		
	TEMPLATE		
	AREAS		
	AREAS CHECKED		

FINAL SURVEY	SURVEYED	BY	DATE
NOTE BOOK	PLOTTED		
	TEMPLATE		
	AREAS		
	AREAS CHECKED		

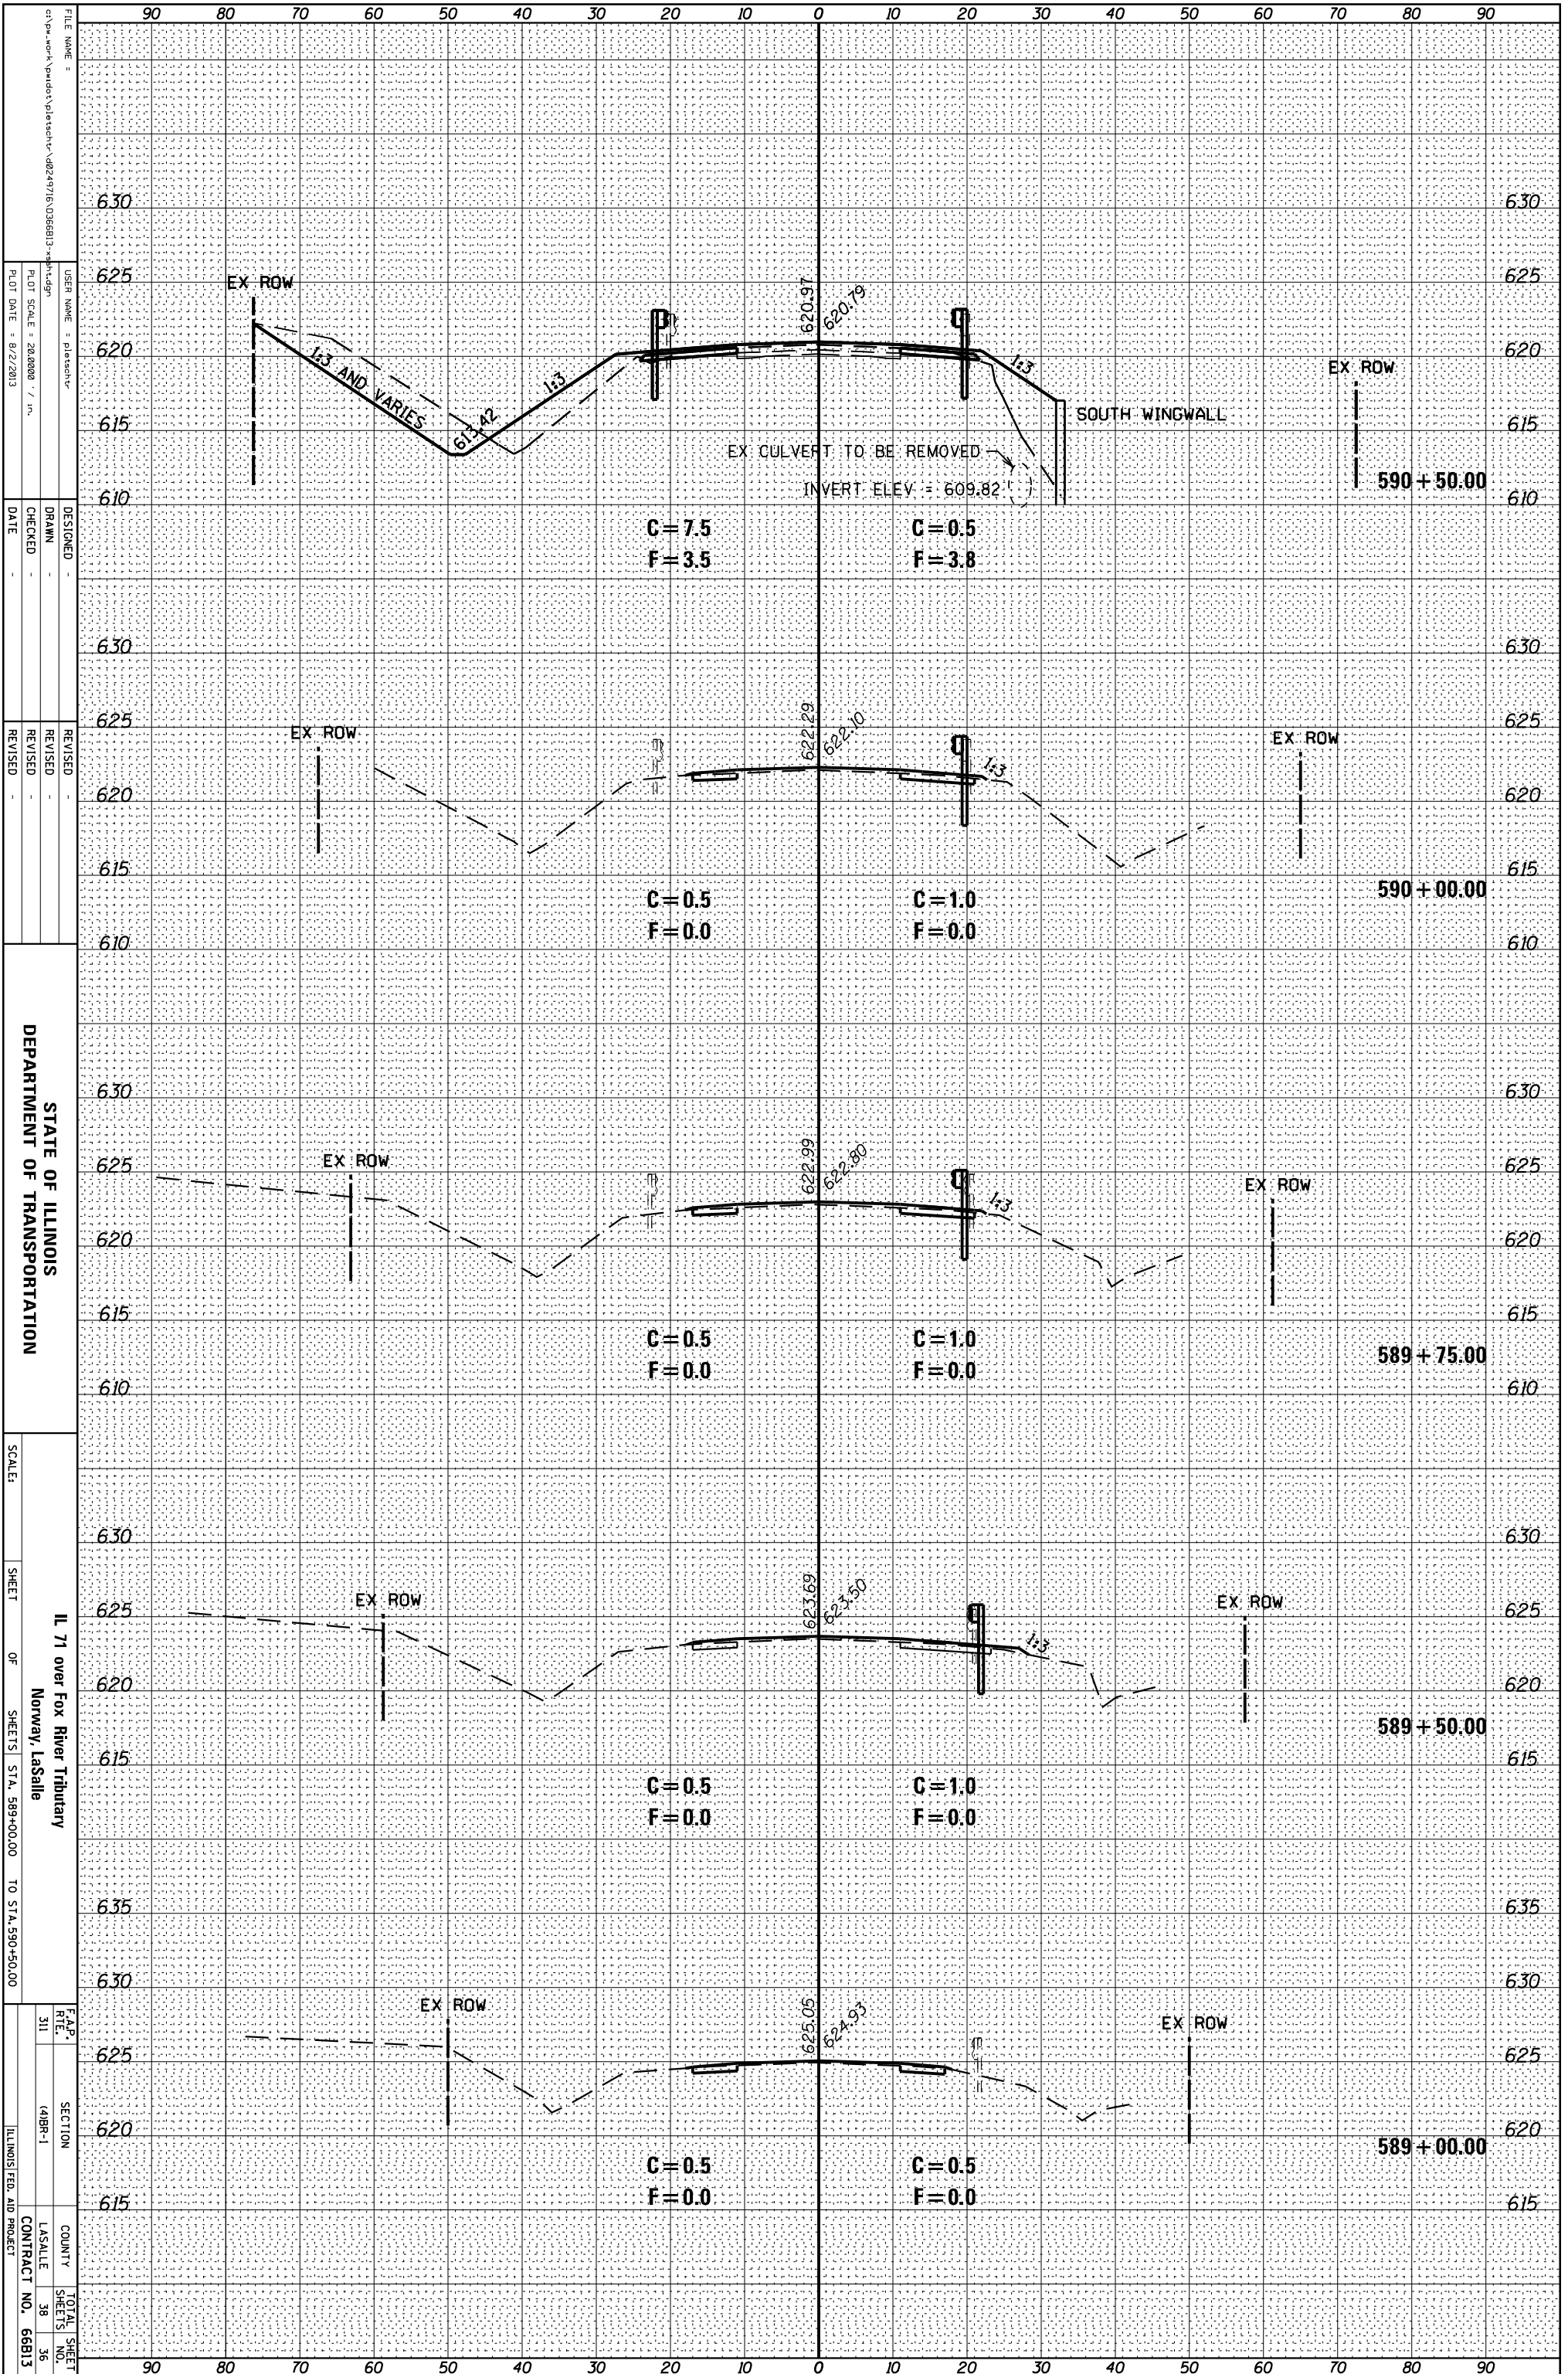

STATE OF ILLINOIS
DEPARTMENT OF TRANSPORTATION

IL 71 over Fox River Tributary
Norway, LaSalle

SCALE: SHEET OF SHEETS STA. 589+00.00 TO STA. 590+50.00

F.A.P. R.T.E. SECTION COUNTY TOTAL SHEET SHEETS NO. 38 36
S11 14BR-1 LASALLE CONTRACT NO. 66813
ILLINOIS FED. AID PROJECT

FILE NAME: c:\pwwork\product\p1\sheet\48249716\0366813\48br1.dgn
USER NAME: pleasche
PLOT SCALE: 28.0000 / in.
PLOT DATE: 8/2/2013

DESIGNED: DRAWN: CHECKED: DATE:

REVISED: REVISED: REVISED: REVISED: