


ORIGINAL SURVEY	SURVEYED	BY	DATE
NOTE BOOK	PLOTTED		
	TEMPLATE		
	AREAS		
	AREAS CHECKED		

FINAL SURVEY	SURVEYED	BY	DATE
NOTE BOOK	PLOTTED		
	TEMPLATE		
	AREAS		
	AREAS CHECKED		

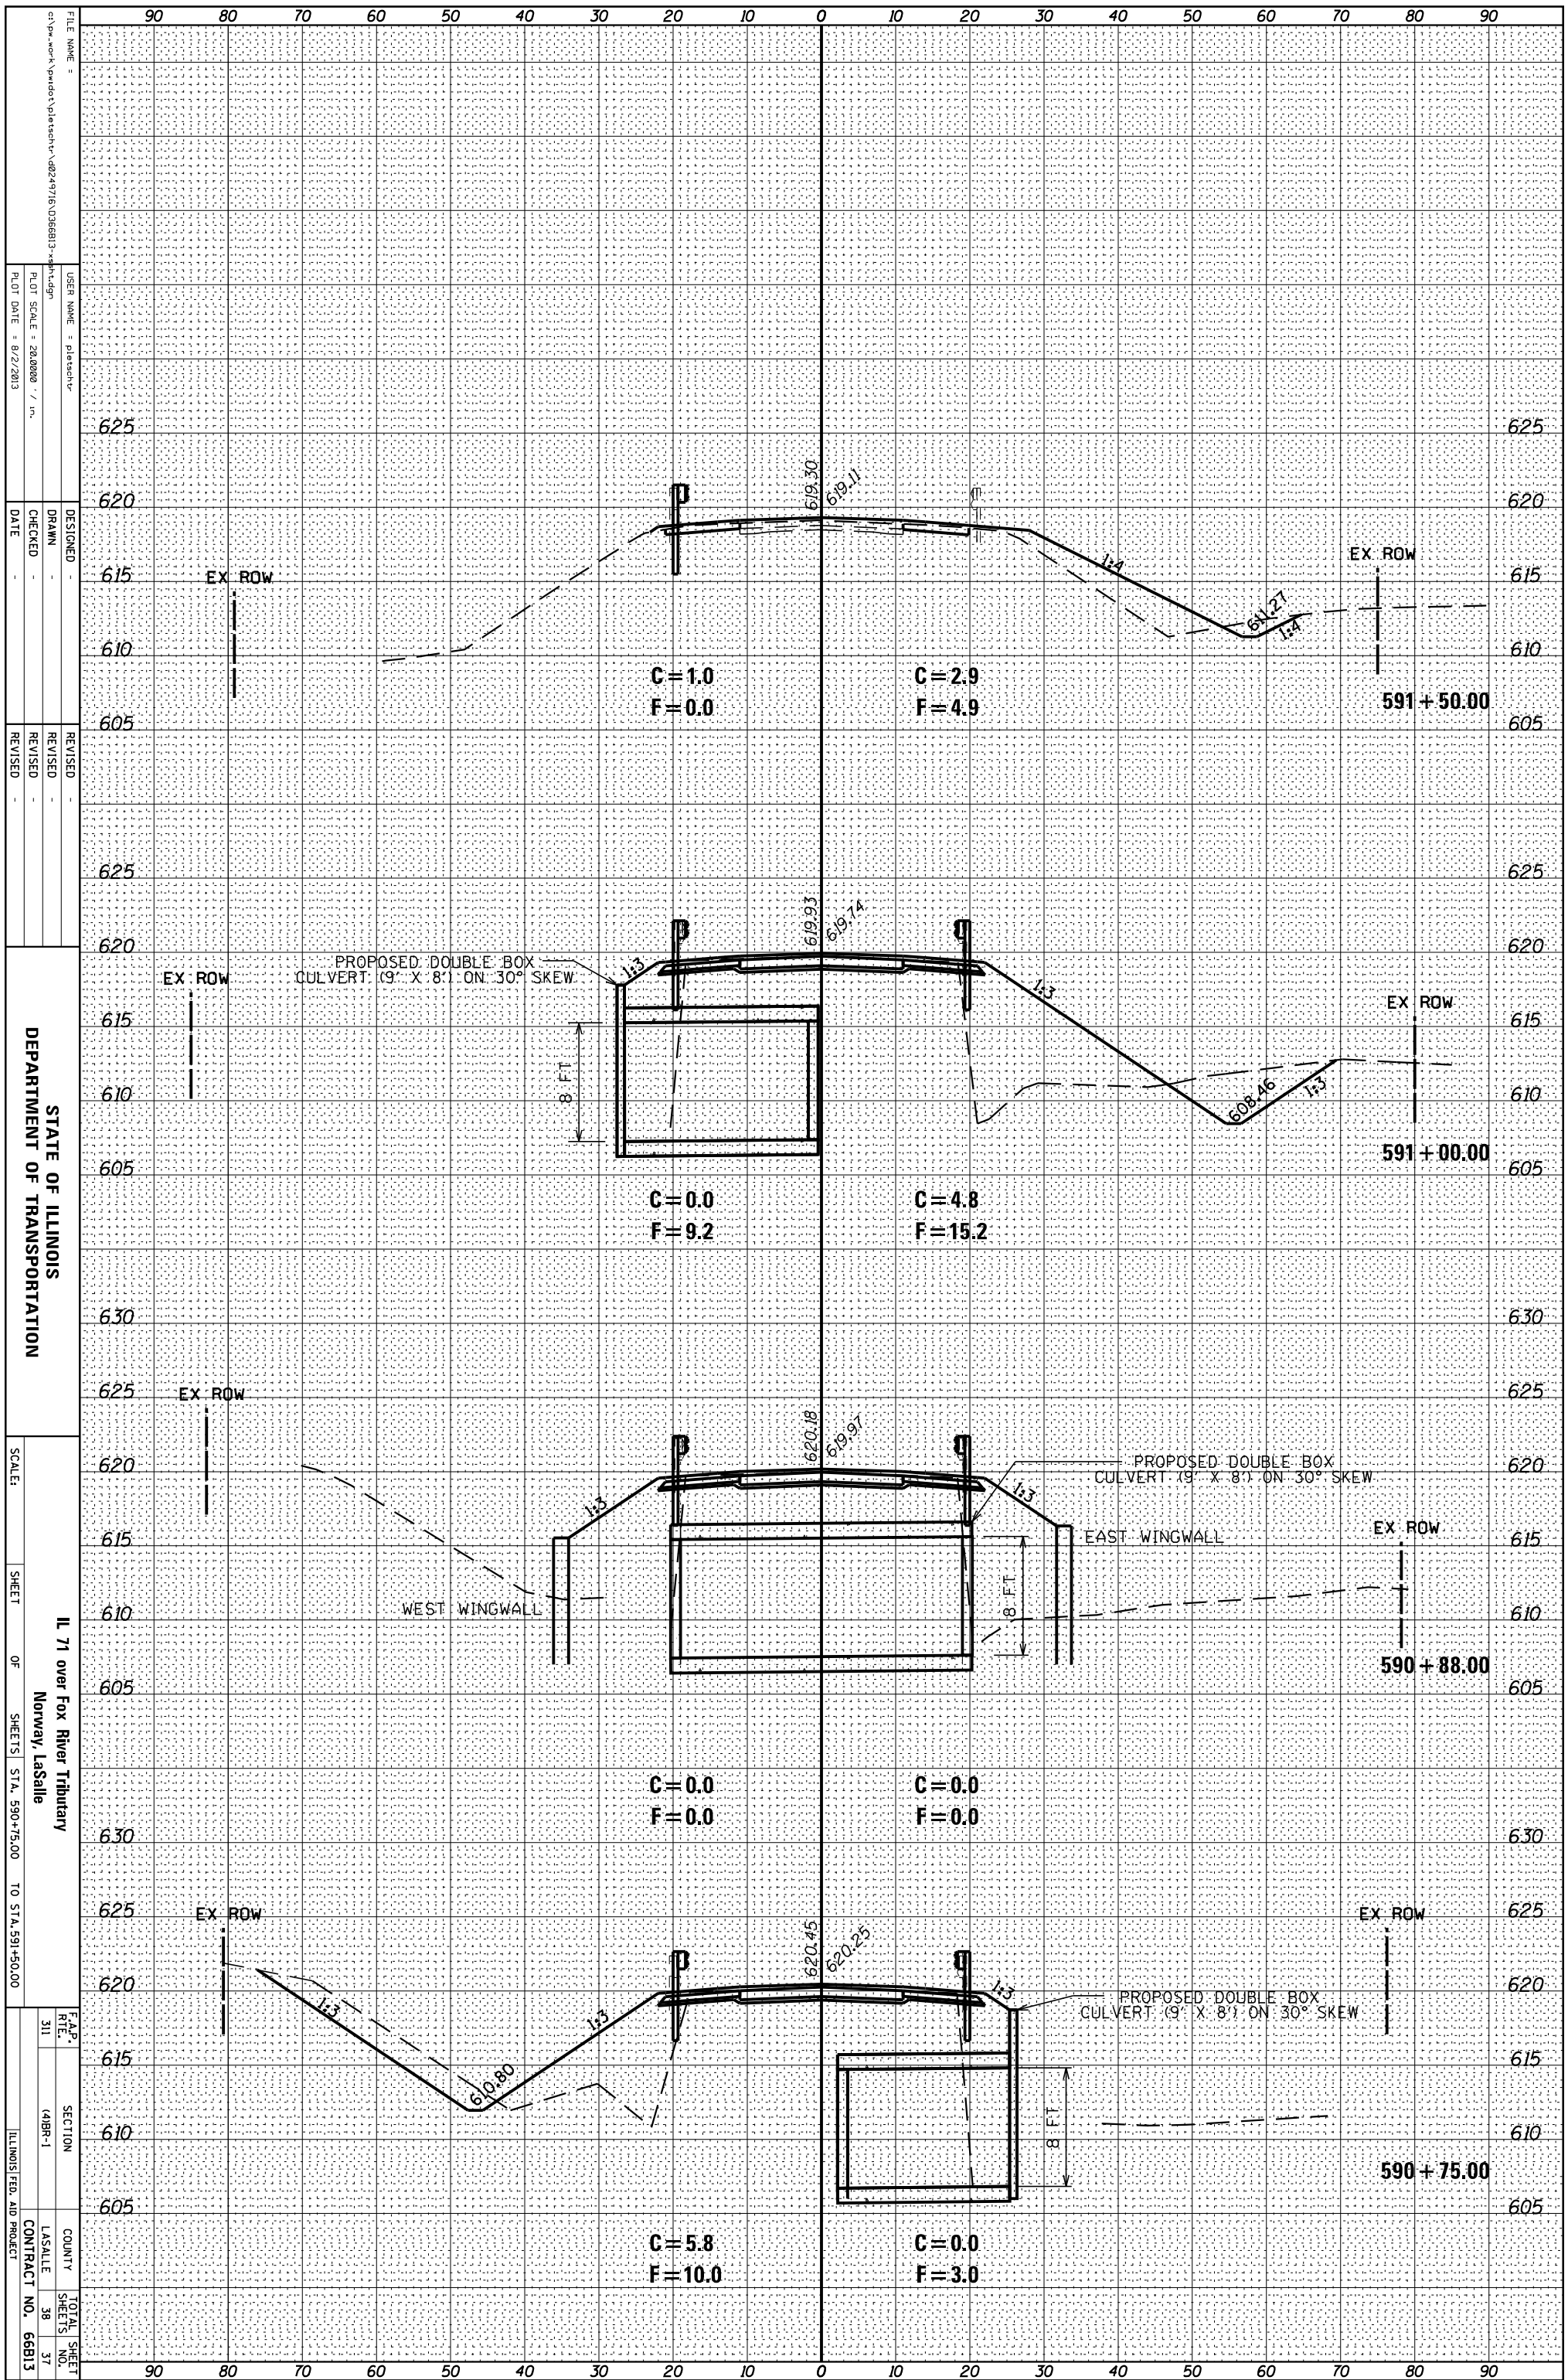

STATE OF ILLINOIS
DEPARTMENT OF TRANSPORTATION

IL 71 over Fox River Tributary
Norway, LaSalle

SCALE: SHEET OF SHEETS STA. 590+75.00 TO STA. 591+50.00
F.A.P. RFE. 311 SECTION 44BR-1 COUNTY LA SALLE TOTAL SHEETS 38 SHEETS NO. 37 CONTRACT NO. 66813 ILLINOIS FED. AID PROJECT

FILE NAME: c:\pwwork\product\presentsh\4824716\0366813\48br1.dgn
USER NAME: plesch
DESIGNED: DRAWN: CHECKED: DATE: REVISED: REVISED: REVISED: REVISED:

DESIGNED: DRAWN: CHECKED: DATE: REVISED: REVISED: REVISED: REVISED:

SCALE: SHEET OF SHEETS STA. 590+75.00 TO STA. 591+50.00

F.A.P. RFE. 311 SECTION 44BR-1 COUNTY LA SALLE TOTAL SHEETS 38 SHEETS NO. 37 CONTRACT NO. 66813 ILLINOIS FED. AID PROJECT