


ORIGINAL SURVEY	SURVEYED	BY	DATE
NOTE BOOK	PLOTTED		
	TEMPLATE		
	AREAS		
	AREAS CHECKED		

FINAL SURVEY	SURVEYED	BY	DATE
NOTE BOOK	PLOTTED		
	TEMPLATE		
	AREAS		
	AREAS CHECKED		

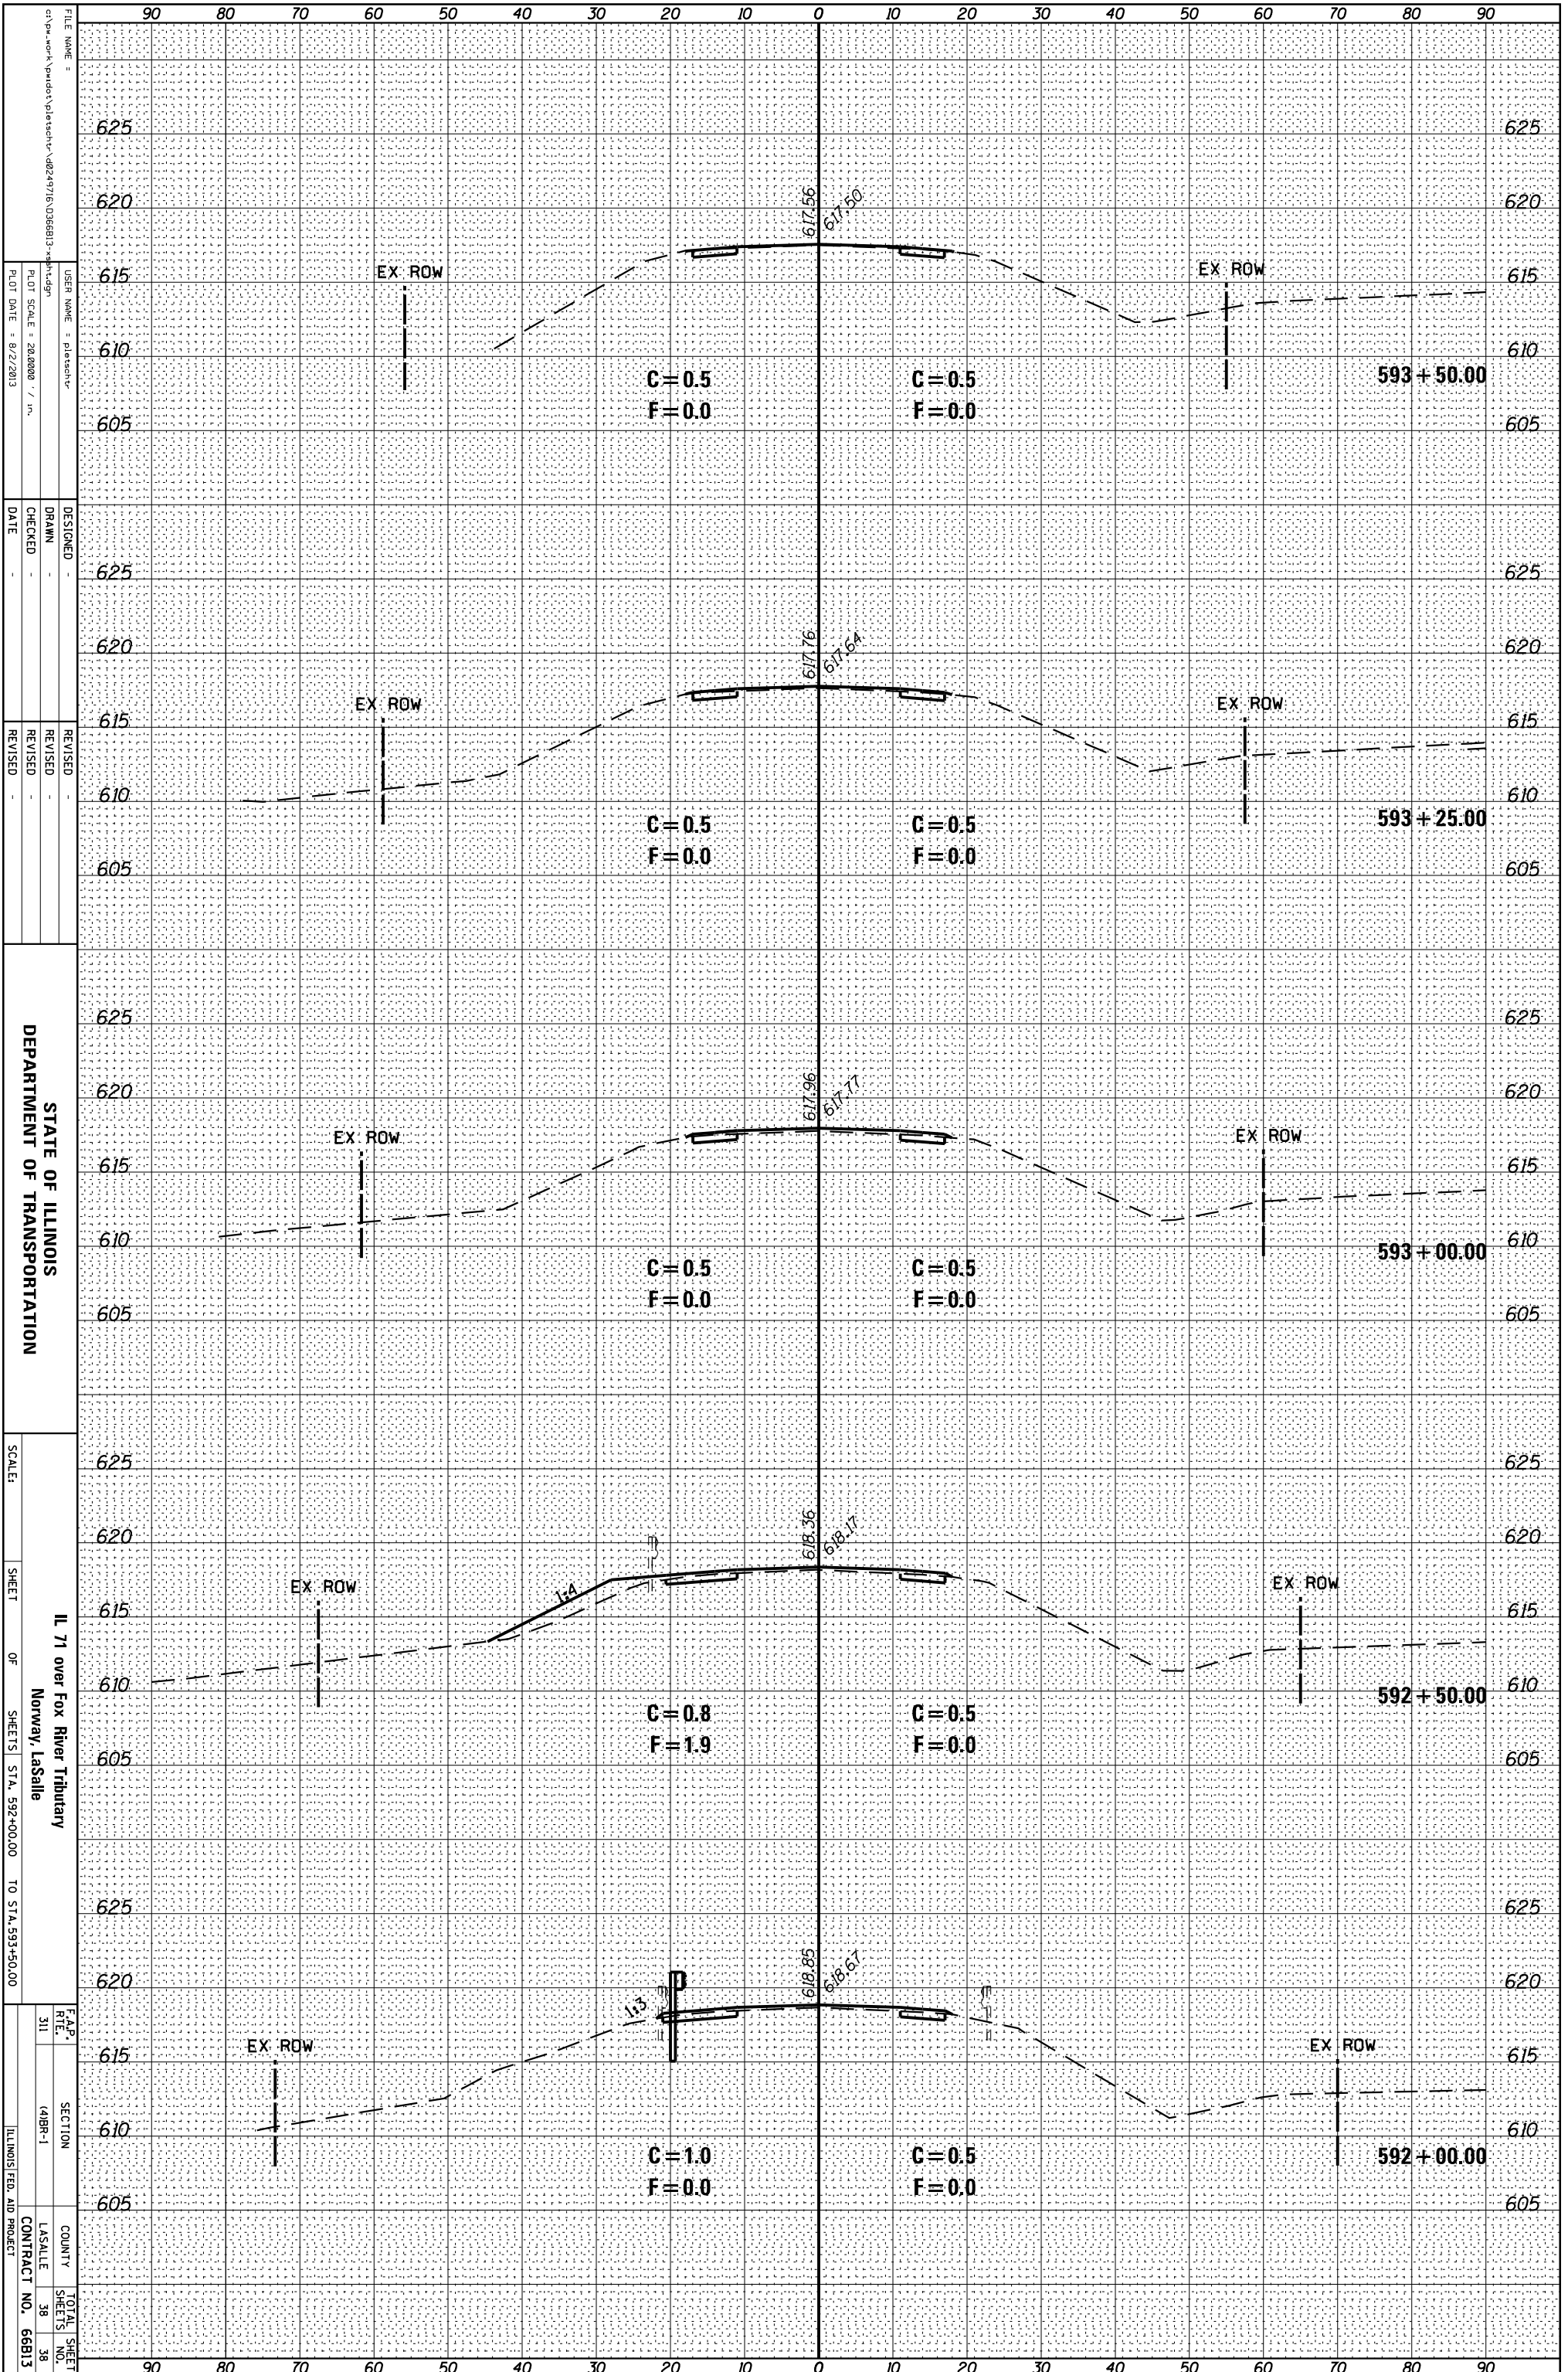

STATE OF ILLINOIS
DEPARTMENT OF TRANSPORTATION

IL 71 over Fox River Tributary
Norway, LaSalle

SCALE: SHEET OF SHEETS STA. 592+00.00 TO STA. 593+50.00

F.A.P. R.T.E. 311	SECTION 14BR-1	COUNTY LASALLE	TOTAL SHEETS 38
			SHEET NO. 38
			CONTRACT NO. 66813
			ILLINOIS FED. AID PROJECT