


SECTION A-A

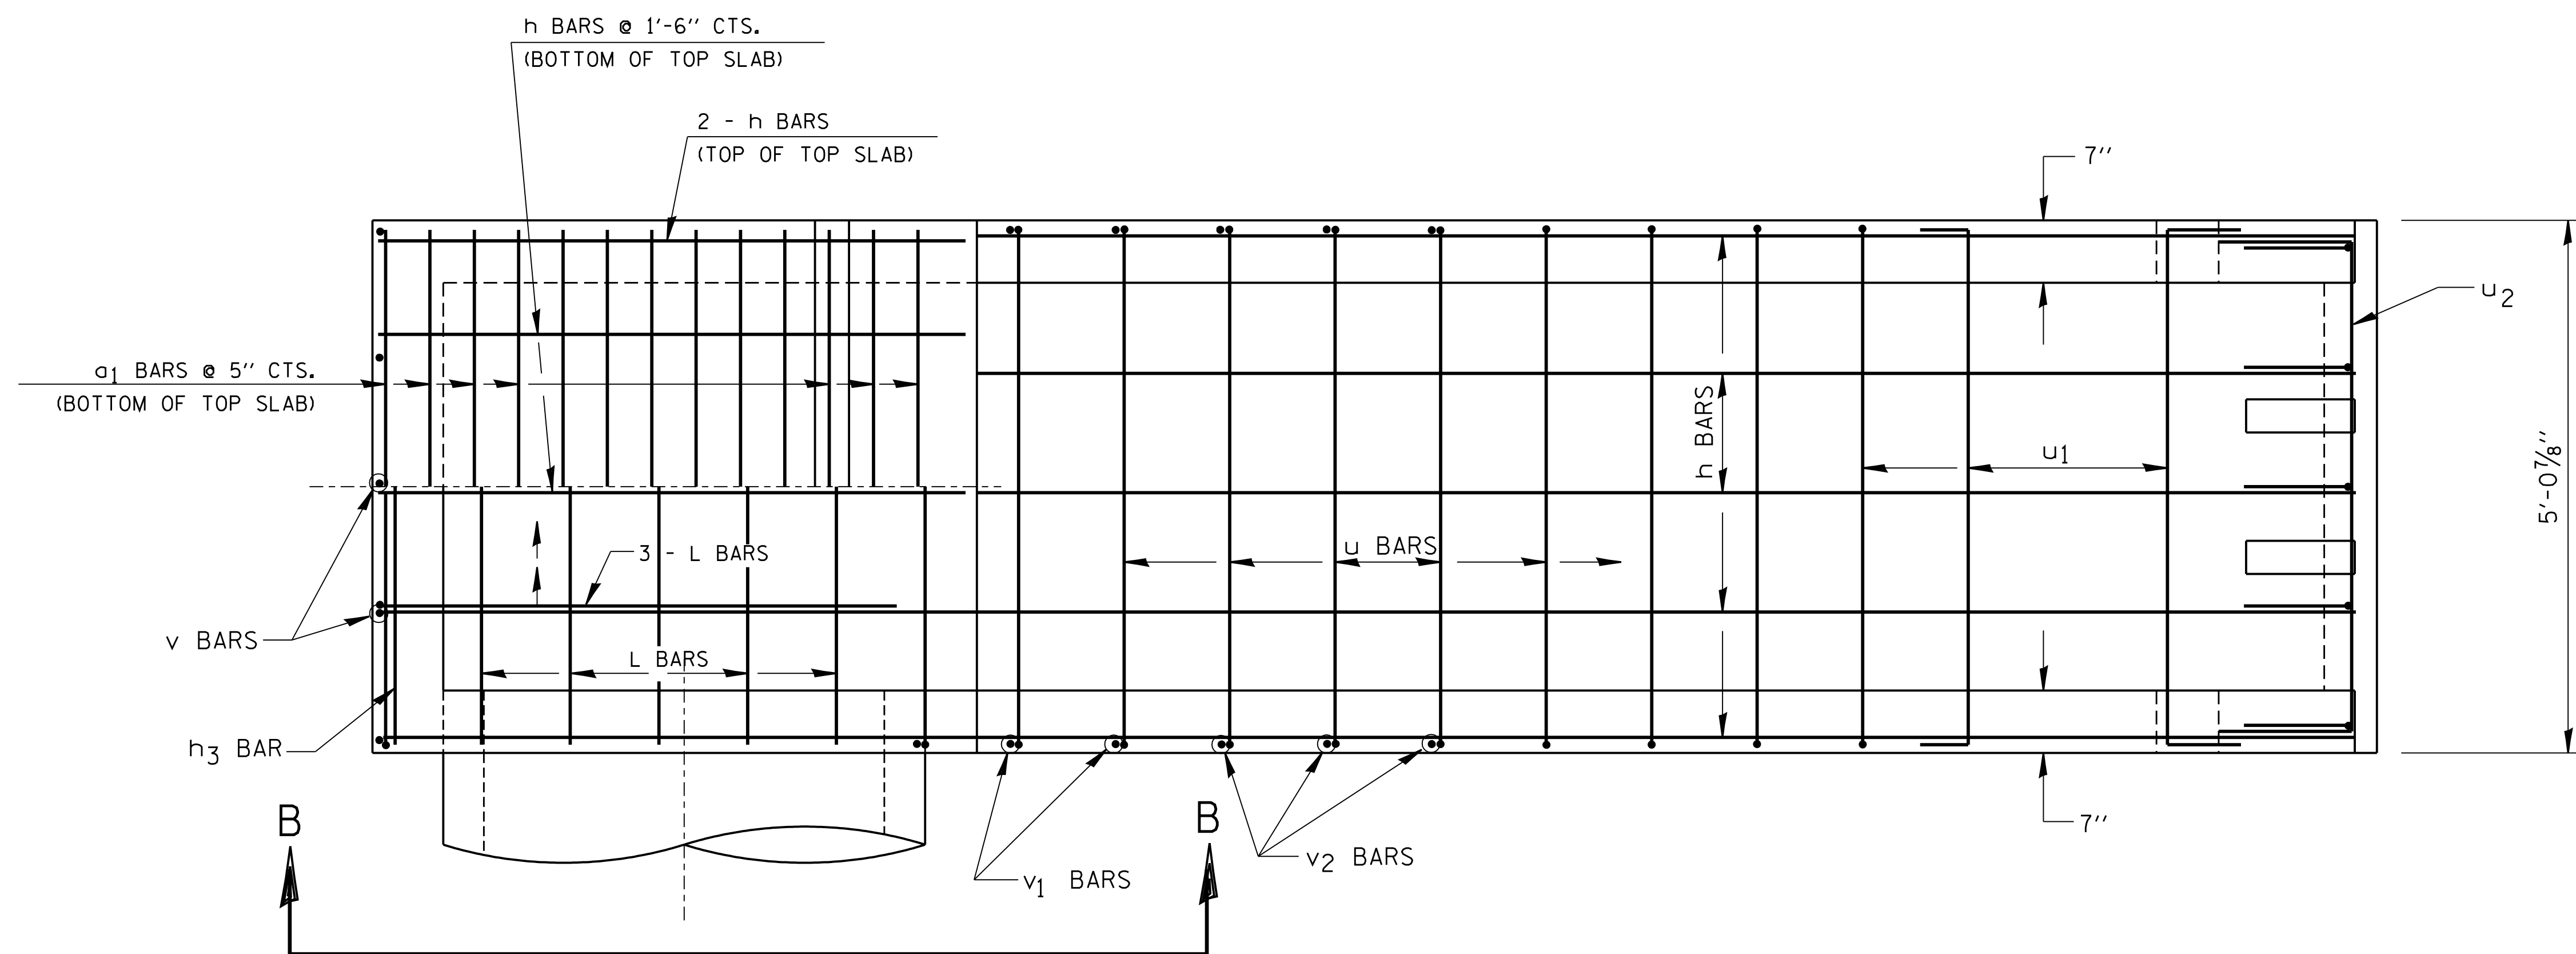

PLAN OF REINFORCEMENT

FOR INFORMATION ONLY

BAR	NO.	SIZE	LENGTH
a1	13	#4	5'-11"
h	5	#4	5'-5"
h1	2	#4	13'-6"
h2	2	#4	10'-3"
h3	2	#4	4'-9"
h4	2	#4	5'-4"
h5	5	#4	18'-6"
L	8	#4	6'-3"
L1	5	#4	2'-0"
U	10	#4	7'-9"
U1	3	#4	6'-0"
U2	2	#4	5'-11"
v	12	#4	2'-9"
v1	4	#4	2'-3"
v2	6	#4	1'-6"
GALV. STEEL PIPE 3 1/2" O.D.	2	LENGTH	14'-3"
REINFORCEMENT BARS		LBS.	323
CLASS SI CONCRETE		CU. YD.	4.9