
WHERE TEES AND WYES ARE NOT PROVIDED. TAPPING SADDLES WILL BE REQUIRED. AXIS OF OUTLET PLACED AT 45° SLOPE WITH HORIZONTAL. OUTLET TO BE PROVIDED WITH STOPPER.

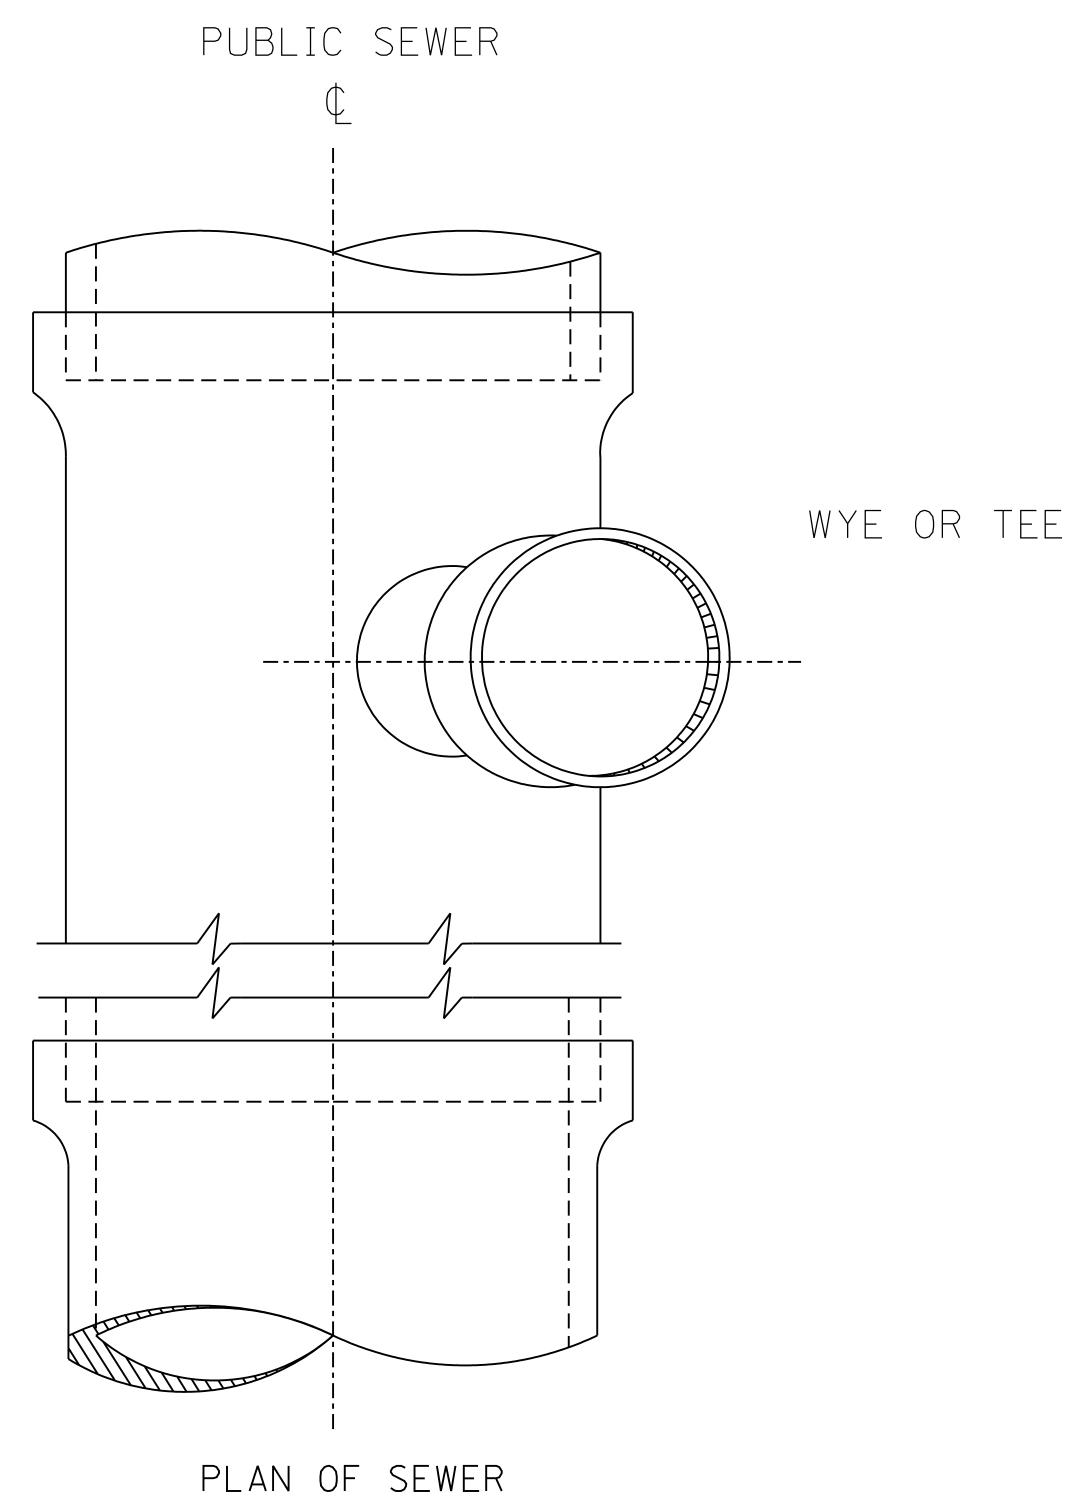

AT HOUSE INLET

TYPICAL HOUSE INLET

