


BY	DATE
ORIGINAL SURVEY	SURVEYED
NOTE BOOK	PLOTTED
NO.	AREAS CHECKED

BY	DATE
ORIGINAL SURVEY	SURVEYED
NOTE BOOK	PLOTTED
NO.	AREAS CHECKED

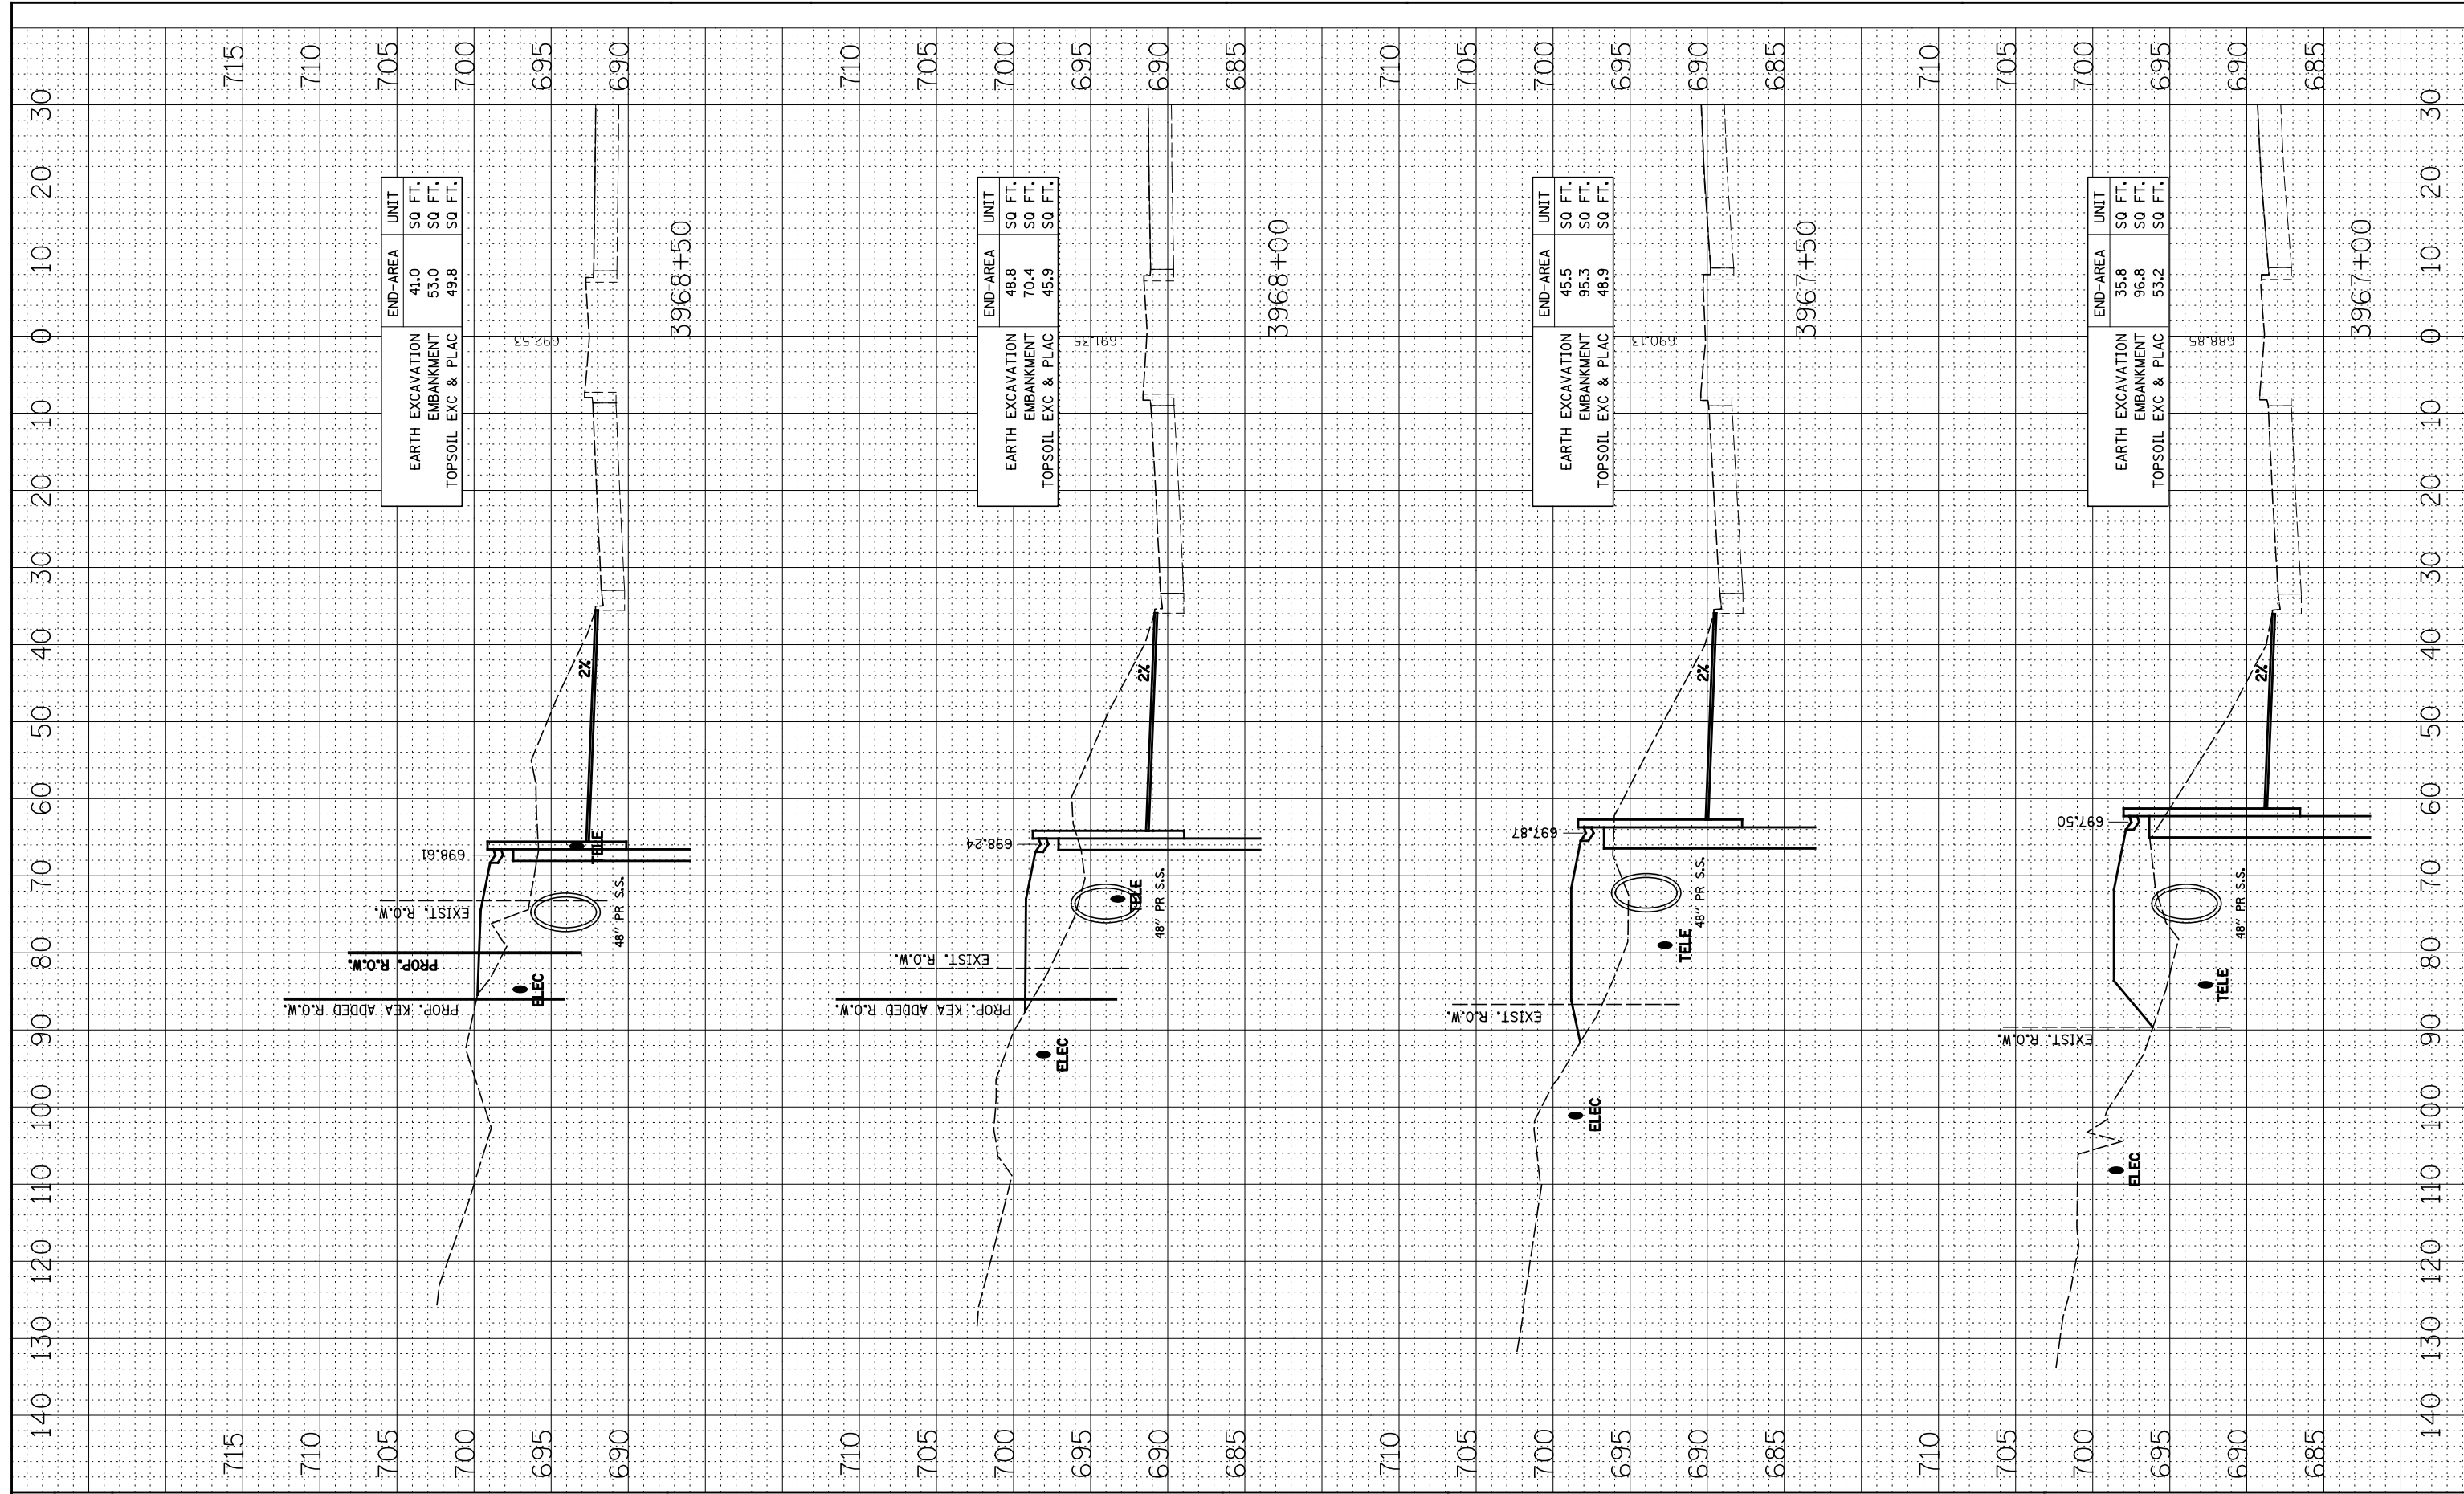

END-AREA	UNIT
EARTH EXCAVATION	SQ FT.
EMBANKMENT	SQ FT.
TOPSOIL EXC & PLAC	SQ FT.
41.0	
53.0	
49.8	

END-AREA	UNIT
EARTH EXCAVATION	SQ FT.
EMBANKMENT	SQ FT.
TOPSOIL EXC & PLAC	SQ FT.
48.8	
70.4	
45.9	

END-AREA	UNIT
EARTH EXCAVATION	SQ FT.
EMBANKMENT	SQ FT.
TOPSOIL EXC & PLAC	SQ FT.
45.5	
95.3	
48.9	

END-AREA	UNIT
EARTH EXCAVATION	SQ FT.
EMBANKMENT	SQ FT.
TOPSOIL EXC & PLAC	SQ FT.
35.8	
96.8	
53.2	