


ORIGINAL SURVEY	SURVEYED	DATE
NOTE BOOK	PLOTTED	
AREAS CHECKED	TEMPLATE	
	AREAS CHECKED	

FINAL SURVEY	SURVEYED	DATE
NOTE BOOK	PLOTTED	
AREAS CHECKED	TEMPLATE	
	AREAS CHECKED	

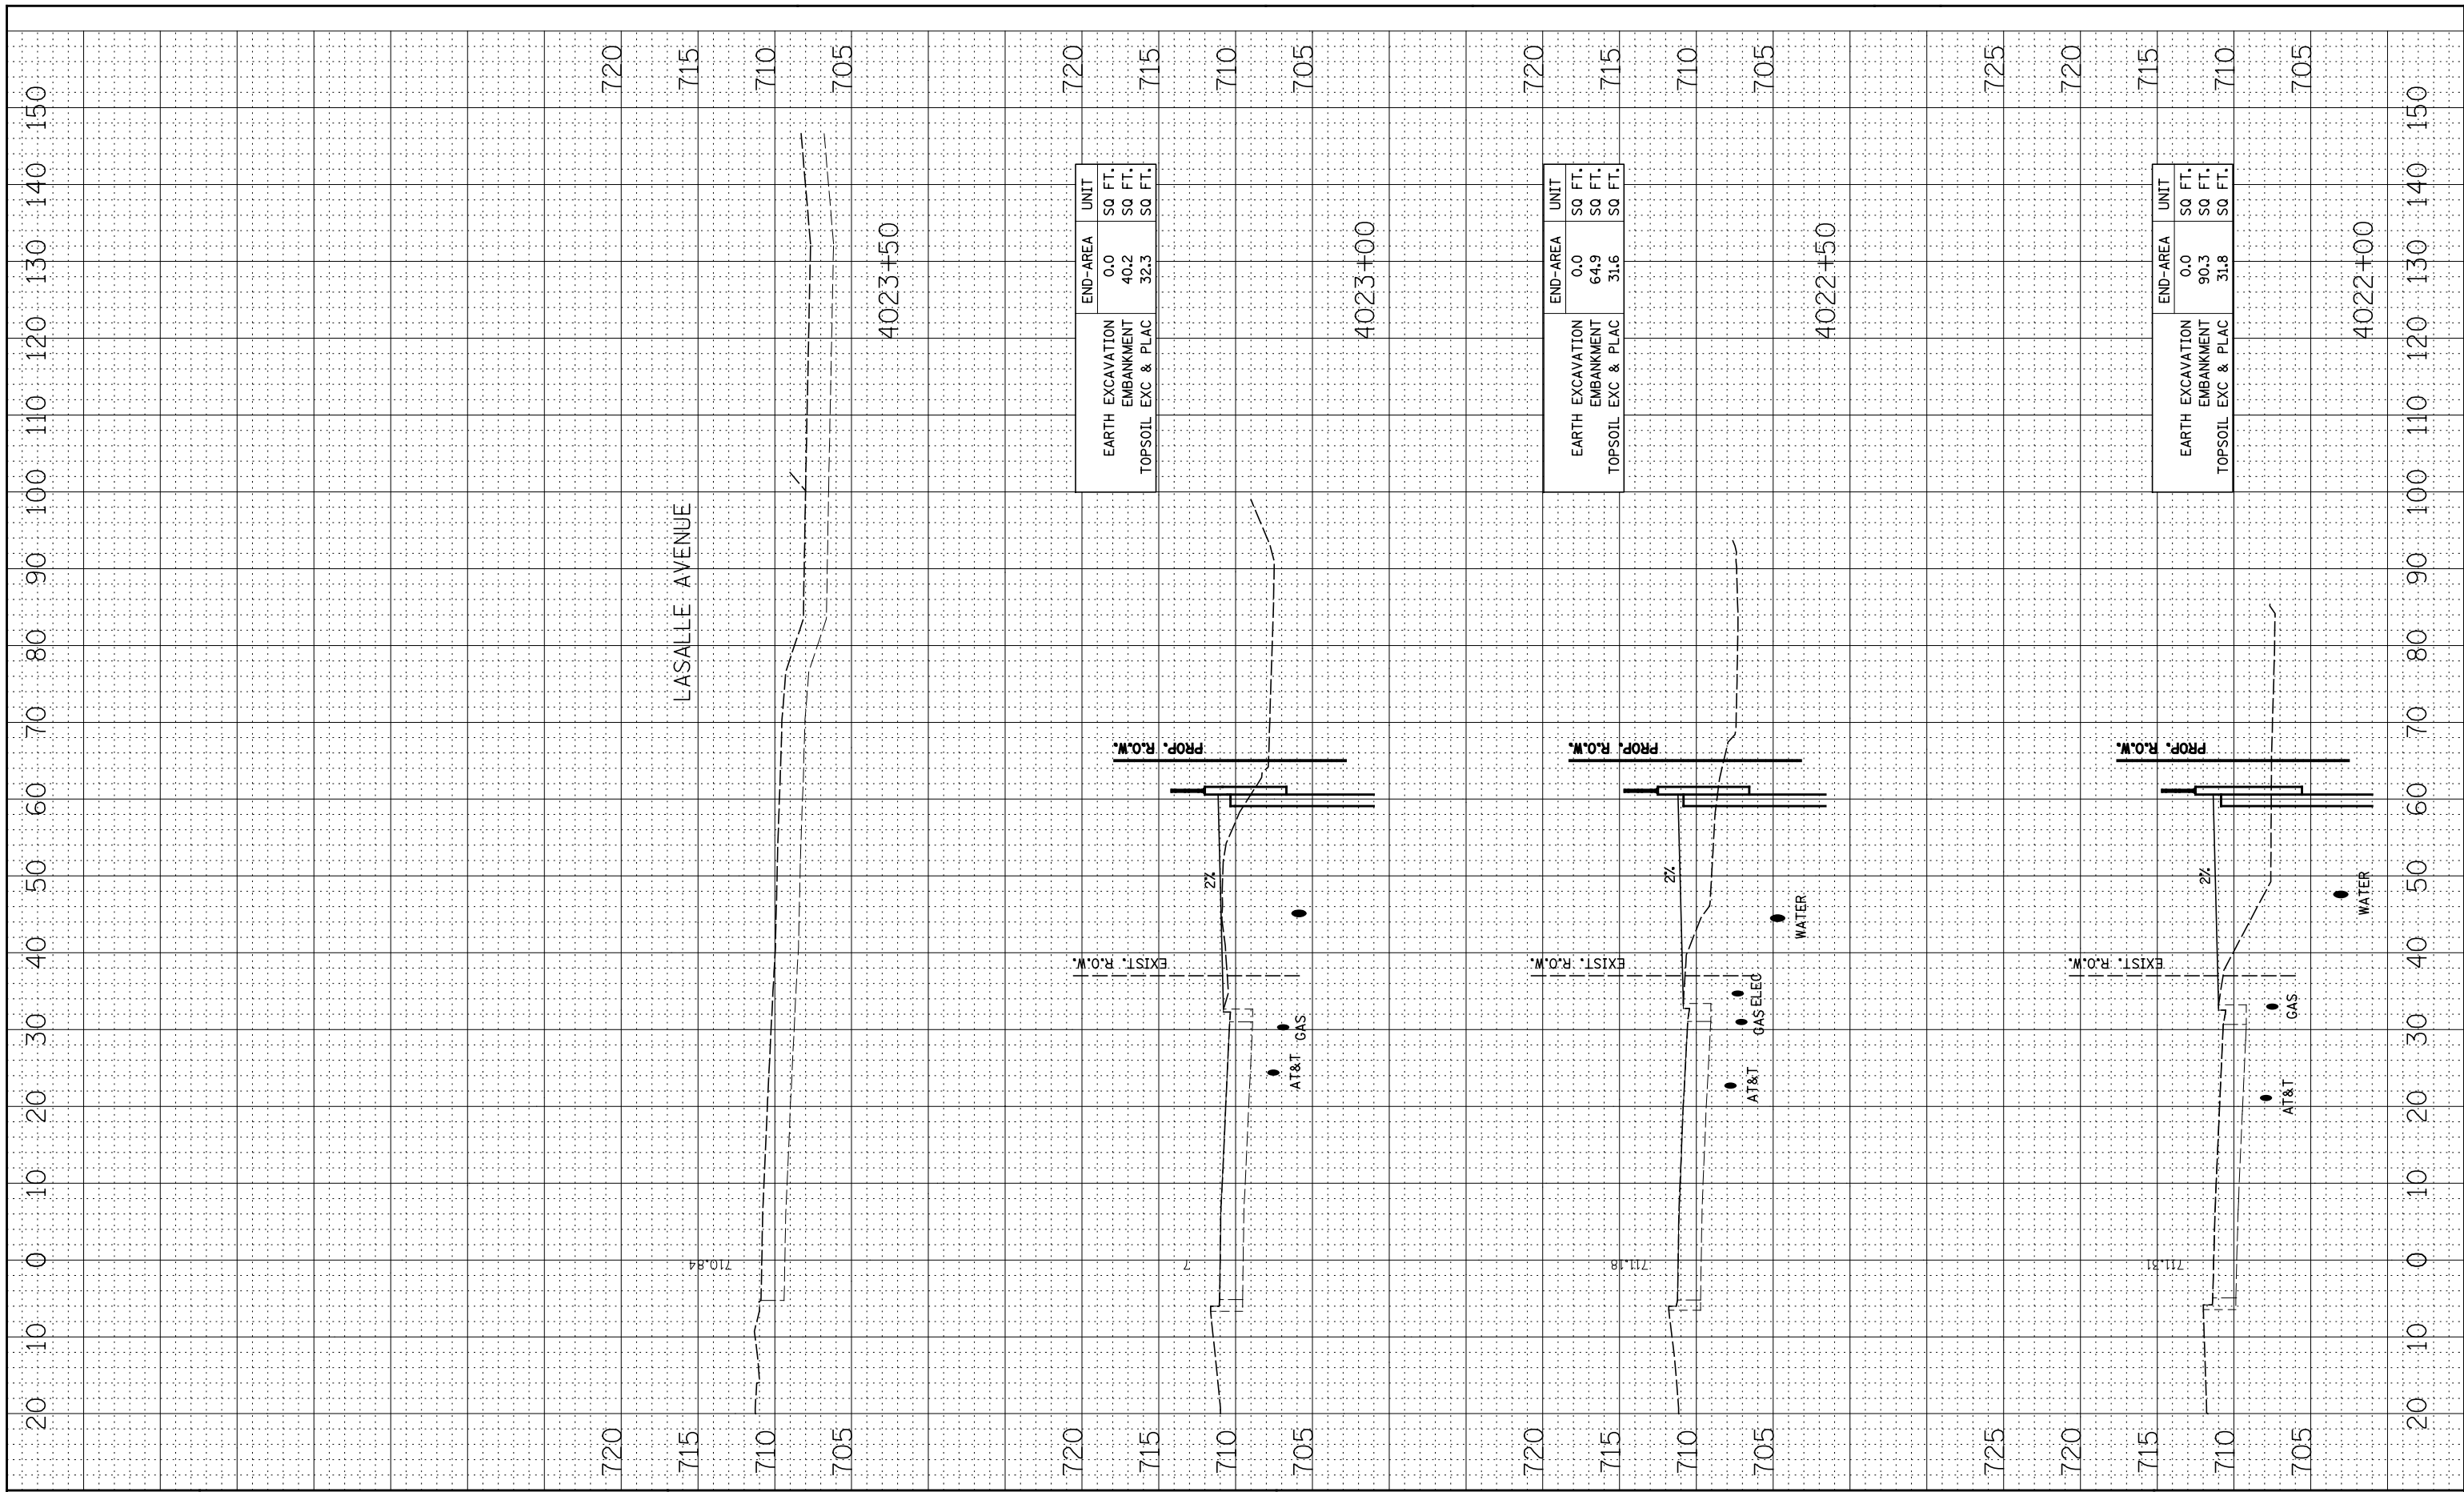

END-AREA	UNIT
EARTH EXCAVATION	SQ FT.
EMBANKMENT	SQ FT.
TOPSOIL EXC & PLAC	SQ FT.

END-AREA	UNIT
EARTH EXCAVATION	SQ FT.
EMBANKMENT	SQ FT.
TOPSOIL EXC & PLAC	SQ FT.

END-AREA	UNIT
EARTH EXCAVATION	SQ FT.
EMBANKMENT	SQ FT.
TOPSOIL EXC & PLAC	SQ FT.