IV. PLANTING (CONTINUED):

- 17) ALL TREES AND SHRUBS SHALL BE TOP THINNED OR PRUNED TO THE SATISFACTION OF THE OWNER'S REPRESENTATIVE. PRUNING SHALL BE ONLY FOR THE PURPOSE OF BALANCING TOPS TO ROOTS AND FOR THE REMOVAL OF INTERFERING BRANCHES AND BAD CROTCHES, BUT SHALL NOT CHANGE THE INTERFERING BRANCHES AND BAD CROTCHES, BUT SHALL NOT CHANGE THE INTERFERING ACMOUNT AN APPERANCE OF THE PLANT.
- ALL TOP THINNING OR PRUNING SHALL BE PERFORMED WITH THE PROPER TOOLS, PRUNING SHEARS OR LOPPING TOOLS. NORMAL TOP PRUNING OF BALLED STOCK WILL REQUIRE REMOVAL OF APPROXIMATELY ONE CUARTER OF THE BRANCHES, OF BARE ROOTED STOCK APPROXIMATELY ONE THING OF THE BRANCHES, ALL PRUNING WOUNDS SHALL BE PAINTED WITH AN APPROVED TREE WOUND DRESSING. 18) V. FERTILIZER
- FERTILIZER SHALL BE A CONTROLLED RELEASE TYPE, SUCH AS MAGAMP, DISTRIBUTED BY JIFTY PRODUCTS OF AMERICA, P.O. BOX 338, MEST CHICAGO, LILINOIS GOTES, OR APPROVED EQUAL THE FERTILIZER SHALL BE PLACED DIRECTLY INTO PLANTING PITS IN QUANTITIES AND METHOD AS SHOWN ON PLAN. 1)

APPLICATION RATES AND METHODS FOR MAGAMP

a) 10 IN. BALL	2 OZS. COARSE	PLACE IN BOTTOM OF PLANTING PIT PRIOR TO PLANTING.
b) 12–16 IN. BALL	4 OZS. COARSE	PLACE IN BOTTOM OF PLANTING PIT PRIOR TO PLANTING.
c) 16–20 IN. BALL	8 OZS. COARSE	PLACE IN BOTTOM OF PLANTING PIT PRIOR TO PLANTING.
d) 2 FT. BALL	10-12 OZS. COARSE	PLACE IN BOTTOM OF PLANTING PIT PRIOR TO PLANTING.
e) 3 FT. BALL	1 TO 2 LBS. COARSE	PLACE IN BOTTOM OF PLANTING PIT PRIOR TO PLANTING.
f) BARE ROOT PLANTING 12 IN. TO 8 FT. TALL	2 OZS. TO 2 LBS. COARSE	PLACE IN BOTTOM OF PLANTING PIT AND COVER WITH ½ TO 1 IN. SOIL BARRIER.

VI. INSPECTION

INSPECTION OF ALL STOCK MAY BE MADE AT POINT OF ORIGIN OR POINT OF DELIVERY, OR BOTH BY OWNER'S REPRESENTATIVE. STOCK WHICH CANNOT BE SHOWN FOR INSPECTION ON TWENTY-FOUR HOUR NOTEC MAY BE REJECTED. AN INSPECTION DURING DIGGING WILL BE MADE WHENEVER SUCH EXAMINATION S DEEMED DESIRABLE, FINAL INSPECTION WILL BE MADE BY THE SAME REPRESENTATIVE WHEN THE MATERIAL IS DELIVED. 

VII. DELIVERY

NAPERVILLE PUBLIC

UTILITIES DEPARTMENT

ELECTRIC STANDARDS

- ALL PLANTS SHALL BE PACKED FOR DELIVERY TO ENSURE ADEQUATE PROTECTION AGAINST CLIMATIC, SEASONAL, OR ANY OTHER INJURY DURING TRANSIT. THE ROOTS OF BARE-ROOTED STOCK SHALL BE CAREFULLY POTECTED WITH WET STRAW, MOSS OR OTHER SUITABLE PACKING MATERIAL WHICH WILL ENSURE THE ARRIVAL OF PLANTS AT THE DESTINATION IN GOOD CONDITION. SPECIAL ATTENTION SHALL BE GIVEN TO ENSURE PROWMY DELIVERY, CAREFUL HANDLING IN LOADING, PROTECTION BY CANVAS OR OTHER ACCEPTED METHODS IN TRANSIT, AND UNLOADING AT THE POINT OF DELIVERY. 1)
- THE CONTRACTOR SHALL PROVIDE ADEQUATE PROTECTION FOR ALL UNPLANTED STOCK ON THE SITE BY CAREFULLY HEELING IN OR BY OTHER STANDARD APPROVED PRACTICES. 2)

VIII. ROOT PRUNING


- THE CONTRACTOR SHALL FURNISH ALL LABOR, MATERIALS, A REGISTERED ARBORIST, A REGISTERED LANDSCAPE ARCHITECT, AND APPURTENANCES NECESSARY TO PERFORM TREE AND EVERGREEN ROOT PRUNING WORK SHALL BE COMPLETED IN CONFORMANCE WITH SECTION 2010 FTHE "STANDARD ROAD SPECIFICATIONS" LATEST EDITION. THIS SHALL BE CONFUENCE OF THE ALL RECTOR JOINT THE CONSTRUCTION AREA. ANY ROOTS ENCOUNTERED SHALL BE TREATED WITH THIS METHOD AS DIRECTED BY THE CITY.
- 2) ROOT PRUNING USING AN APPROVED MECHANICAL ROOT PRUNING SAW, OR LOPPER AS DIRECTED BY A REGISTERED ARBORIST, SHALL BE PERFORMED PRIOR TO DIGGING WHERE NOTED ON THE FLANS, PER CUSTOMER REQUEST OR AS DIRECTED BY THE EDMERER. WHENEYER ROOTS OF PLANT MATERIAL ARE TO REMAIN EXPOSED DURING CONSTRUCTION, THE DAMAGED ROOTS ARE TO BE REMOVED BY CUTTING THEM OFF CLEANLY, PRUNING SHALL BE DONE IN THE PRESENCE OF THE ENGINEER AND/OR REGISTERED ARBORIST AND IN SUCH A MAINER AS TO PRESENCE THE NATIVAL GROWTH HABIT.
- 3) ANY DAMAGE TO THE ROOT ZONE, AS DETERMINED BY THE ENGINEER AND/OR ARBORIST SHALL BE COMPENSATED BY PRUNING AN EQUIVALENT AMOUNT OF THE TOP VEGETATIVE GROWTH OF THE PLANT MATERIAL WITHIN I WEEK FOLLOWING ROOT DAMAGE. FERTULER NUTRIENTS SHALL BE APPLIED WITHIN 48 HOURS AFTER ROOT DAMAGE OCCUPS. A FERTULIZER WITH A 1:1:1 RATION SHALL BE APPLIED AT THE RATE OF 5 LBS. OF NUTRIENTS PER 1000 SQ. FT.
- 4) APPLICATION SHALL BE ACCOMPLISHED BY PLACING DRY FERTILIZER IN HOLES IN THE SOIL HOLES SHALL BE 8 TO 12 INCHES DEEP AND SPACED 2 FEET APART IN AN AREA BEGINNING 30 INCHES FROM THE GASE OF THE PLANT. HOLES CAN BE PLOKCHED WITH A PUNCH BAR, DUG WITH A SPADE, BRULLED WITH AN AUGER OR ANY METHOD APPROVED BY THE ENGINEER. APPROXIMATELY 0.02 LB, OF FERTILIZER NUTRIENTS SHALL BE PLACED BY IN EACH HOLE (250 HOLES PER 1000 50, FT.).
- 5) IF THE ENGINEER OR ARBORIST DETERMINE THAT THE HOLE METHOD OF FERTILIZER PLACEMENT IS NOT PRACTICAL OR DESIRABLE, AN APPROVED METHOD OF UNIFORM SURFACE APPLICATION WILL BE ALLOWED.
- 6) IN THE CASE OF INDEQUATE RAINFALL AS DETERMINED BY THE ENGINEER, SUPPLEMENTAL WATER SHALL BE APPLIED WITHIN 48 HOURS OF ANY ROOT DAMAGE. THE WITER SHALL BE APPLIED AT THE RAITE OF 2 GALLONS FOR 50, YD, OF SUPFACE WITHIN THE ROOT ZONG OF PLANT MATERIAL HAVING SUSTAINED DAMAGE TO THE ROOT ZONE. THREE SUBSEQUENT WEEKLY WATERING AT 2 GALLONS PER 50, YD, SHALL BE APPLIED IF DEMED INCCESSARY BY THE ENGINEER. ADDITIONAL WATERING MAY BE REQUIRED. THE ENGINEER SHALL DIRECT THIS WORK. IX. SUPPLEMENTAL WATERING

- 2) SUPPL ON TH
- 3) CONTR ERECT
- SUPPL
- <u>X. M</u>
- 1) THIS AT TH
- 2) MATER SPECI METHO HOURS
- CONTR FOUND
- 4) MULCH THE PRICE SHALL INCLUDE ALL MATERIALS, LABOR, EQUIPMENT FOR PLACING THE MULCH OVER SEEDED AREAS AS SPECIFIED.

MULCHING SHALL BE AT THE DIRECTION OF THE ENGINEER.

	IX. SUPPLEMENTAL WATERING		OVER SIGHT OF ALL ROOT PRUNING AND PLANTING OPERATIONS.
1)	THIS WORK SHALL CONSIST OF FURNISHING SUPPLEMENTAL WATERING IN CONFORMANCE WITH IDOT ARTICLE 252.09 OF THE STANDARD SPECIFICATIONS.	3)	CONTRACTOR SHALL FURNISH, DELIVER, INSTALL STORE, AND MAINTAIN ALL PLANT MATERIALS INCLUDING TREES, SHRUBS AND FLOWERS FOR THE
2)	SUPPLEMENTAL WATERING WILL BE MEASURED FOR PAYMENT IN UNITS OF 1000 GALLONS OF WATER APPLIED ON THE SODDED AREAS.		DURATION OF THE CONTRACT AND GUARANTEE PERIOD. ALL WATERING AND WINTER PROTECTION AT THE CONTRACTOR'S COST AND IS INCLUDED IN THE PRICING.
3)	CONTRACTOR IS ADVISED SUPPLEMENTAL WATERING IS INCLUDED IN THE UNIT PRICING PER STRUCTURES, ERECTION, OR OTHER REMOVAL AND/OR FOUNDATION INSTALLATION.	4)	THE CONTRACTOR SHALL FURNISH ALL MATERIALS, FEES, TOOLS, FERTILIZER, WATER AND PLANT MAINTENANCE ON THIS SPECIFICATION PLUS ALL
	SUPPLEMENTAL WATERING IS AT THE DIRECTION OF THE ENGINEER.		LANDSCAPING MATERIALS AND LABOR.
	X. MULCHING	5)	CONTRACTOR SHALL PROVIDE FOR PROTECTION OF TREES, SHRUBS AND EVERGREENS.
1)	THIS ITEM OF WORK SHALL INCLUDE THE MULCHING OF SEEDED AREAS ALONG THE PROPOSED IMPROVEMENTS AT THE LOCATIONS SHOWN ON THE PLAN OR AS DIRECTED BY THE ENGINEER.		
2)	MATERIALS AND CONSTRUCTION METHODS SHALL BE IN CONFORMANCE WITH SECTION 251 OF THE STANDARD SPECIFICATIONS. MULCH SHALL BE APPLIED AS HYDRAULIC MULCH AS SPECIFIED IN IDDT ARTICLE 251.03 (c), METHOD 3 OF THE STANDARD SPECIFICATIONS, MULCH SHALL BE APPLIED TO ALL SEEDED AREAS WITHIN 24 HOURS FROM THE TIME SEED HAS BEEN APPLIED.		
3)	CONTRACTOR IS ADVISED MULCHING IS INCLUDED IN THE UNIT PRICING PER FOOT FOR INSTALLING CONDUIT, FOUNDATION POLE OR REMOVAL.		
4)	MULCHING WILL BE MEASURED IN PLACE IN ACRES OF SURFACE AREA MULCHED		
	THE DRICE SHALL INCLUDE ALL MATERIALS LARDE FOUNDMENT FOR DLACING THE MULCH OVER SEEDED AREAS		

TRANSMISSION LINE LANDSCAPING OVERHEAD OR UNDERGROUND DATE: 05-01-05 NAPERVILLE PUBLIC DATE: 05-01-05 NAPERVILLE PUBLIC TRANSMISSION LINE LANDSCAPING DATE: 05-01-05 TRANSMISSION LINE LANDSCAPING Page 8 of 11 60468-1000 Page 7 of 11 60468-1000 UTILITIES DEPARTMENT UTILITIES DEPARTMENT Page 9 of 11 60468-1000 OVERHEAD OR UNDERGROUND OVERHEAD OR UNDERGROUND ELECTRIC STANDARDS ELECTRIC STANDARDS (CONSTRUCTION SPECIFICATION) (CONSTRUCTION SPECIFICATION) (CONSTRUCTION SPECIFICATION)

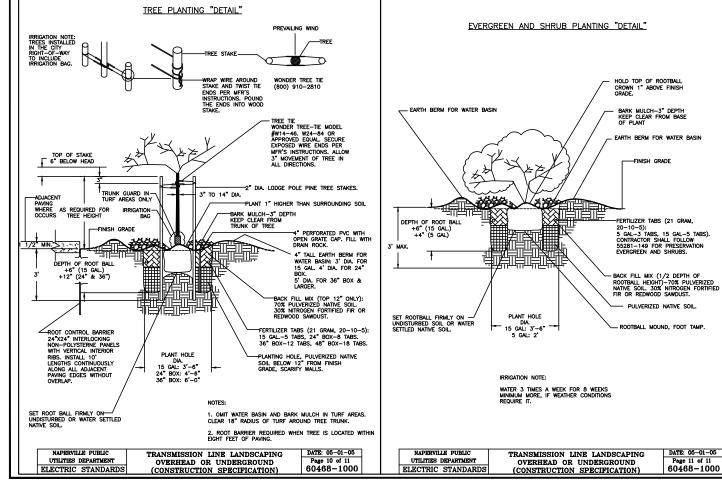



XI. CONTRACTOR'S RESPONSIBILITY AND GUARANTEE

1)

THE CONTRACTOR SHALL BE RESPONSIBLE FOR THE MAINTENANCE OF ALL PLANTS FOR ONE YEAR FOLLOWING THE DATE OF PLACEMENT INCLUDING WATERING ALL PLANTS AT THE TIME OF PLANTING AND AS NEEDED THROUGHOUT THE GROWING SEASON, HE SHALL VISIT THE SITE MONTHLY DURING THE GROWING SEASON TO CHECK THE PLANT'S CONDITION, AND SHALL REPORT HIS FINDINGS TO THE OWNER'S REPRESENTATIVE.

IF AT THE TIME OF HIS VISIT, OR DURING A ROUTINE CHECK BY THE OWNER'S REPRESENTATIVE, IT IS DETERMINED THE PLANTS NEED WATER, THE PLANTS SHALL BE WATERED WITHIN THREE DAYS FROM THAT DATE. NOTICE WILL BE GWEN THE CONTRACTOR BY THE OWNER'S REPRESENTATIVE BY TELEPHONE AND BY LETTER.

ALL PLANTS, WHICH WITHIN EIGHTEEN MONTHS FOLLOWING THE DATE OF THE PLANTING AND ACCEPTANCE BY THE OWNER, ARE IN AN UNHEALTHY CONDITION OR ARE UNSHPELY DUE TO DEAD OR DYING PARTS, SKOEPT THOSE PLANTS WHOSE CONDITION IS CAUSED BY VANDALISM OR BY RABBITS, SHALL BE REPLACED AT NO EXTRA COST TO THE OWNER. 2)

ALL REPLACEMENT PLANTS SHALL BE SELECTED, DELIVERED AND PLANTED IN ACCORDANCE WITH THIS SPECIFICATION. ALL REPLACEMENT AND SHALL BE GURANTEED FOR EIGHTEEN MONTHS FROM THE OR REPLACEMENT AND SHALL RECEIVE THE SAME CARE AND TREATMENT AS THE ORIGINAL PLANTING.

THE CONTRACTOR WITH THE WRITEIN REPORT FROM THE ADMINIST THE CONTRACTOR WITH THE WRITEIN REPORT FROM THE ADMINIST AUGUSES OF THE PLANT'S DEATH OR DISFIGURATION. THE CONTRACTOR WILL RECEIVE IN WRITING A LIST OF ALL PLANTS THAT SHALL BE REPLACED. UPON RECEIPT OF THE JUST, THE CONTRACTOR SHALL WITHIN THE SAME PLANTING SEASON AS THE DATE OF THE UST, REMOVE ALL PLANTS ON THE LIST AND REPLACE THEW WITH HEALTHY FLANTS.

THE CONTRACTOR SHALL FURNISH AND HAVE AVAILABLE DURING THE LENGTH OF THE PROJECT A LICENSED, CERTIFIED ARBORIST FOR RECOMMENDATIONS, PURCHASE OF PLANTI MATERNALS, DIRECTIONS, SUGGESTION AND GENERAL OVER SIGHT OF ALL ROOT PRUNING AND PLANTING OPERATIONS.

F.A.P. RTE.	SECTION	N C		UNTY	TOTAL SHEETS	SHEET NO.
338/IL 59	-2011-035 -	-+	DU	PAGE		
			CONTRACT 60P42		P42	
FED.ROAD.DIS	ST.NO. ILLINOIS		s	FED. /	AID PRO	JECT

E	ROUTE 59 ROAD IMPROVEMENTS					
DETAILS AND STANDARDS						
C		5-11-12	₩₩₽ <i>₩</i> 4211,4212,4223	scale N.T.S.		
BY DRAFT PS		REVISIONS DATE	at&t joint agreement # N∕A	EU-12		
,		APPROVED BY	CAD FILE 0060648001D157.DWG	SHEET # 57 OF 63		
Derville Department of Public Utilities Electric Division					work request # 60468	
CONTRACT 60P42 SHEET 189 OF 234						