



PART OF THE SE 1/4 SECTION 21 AND PART OF THE SW 1/4 SECTION 22, ALL IN T38N, R9E OF THE 3rd PM, NAPERVILLE TOWNSHIP, DUPAGE COUNTY, ILLINOIS.

LEGEND

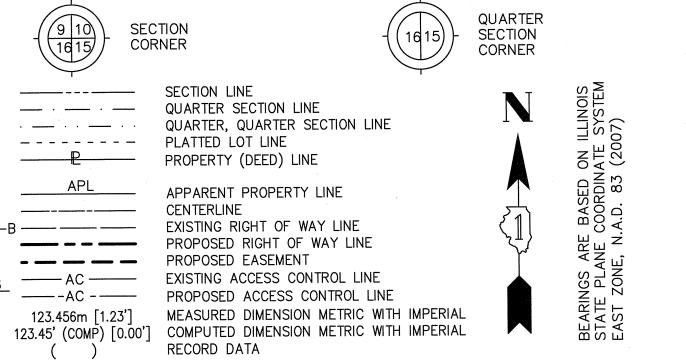

BEARINGS ARE BASED ON ILLINOIS STATE PLANE COORDINATE SYSTEM EAST ZONE, N.A.D. 85 (2007)

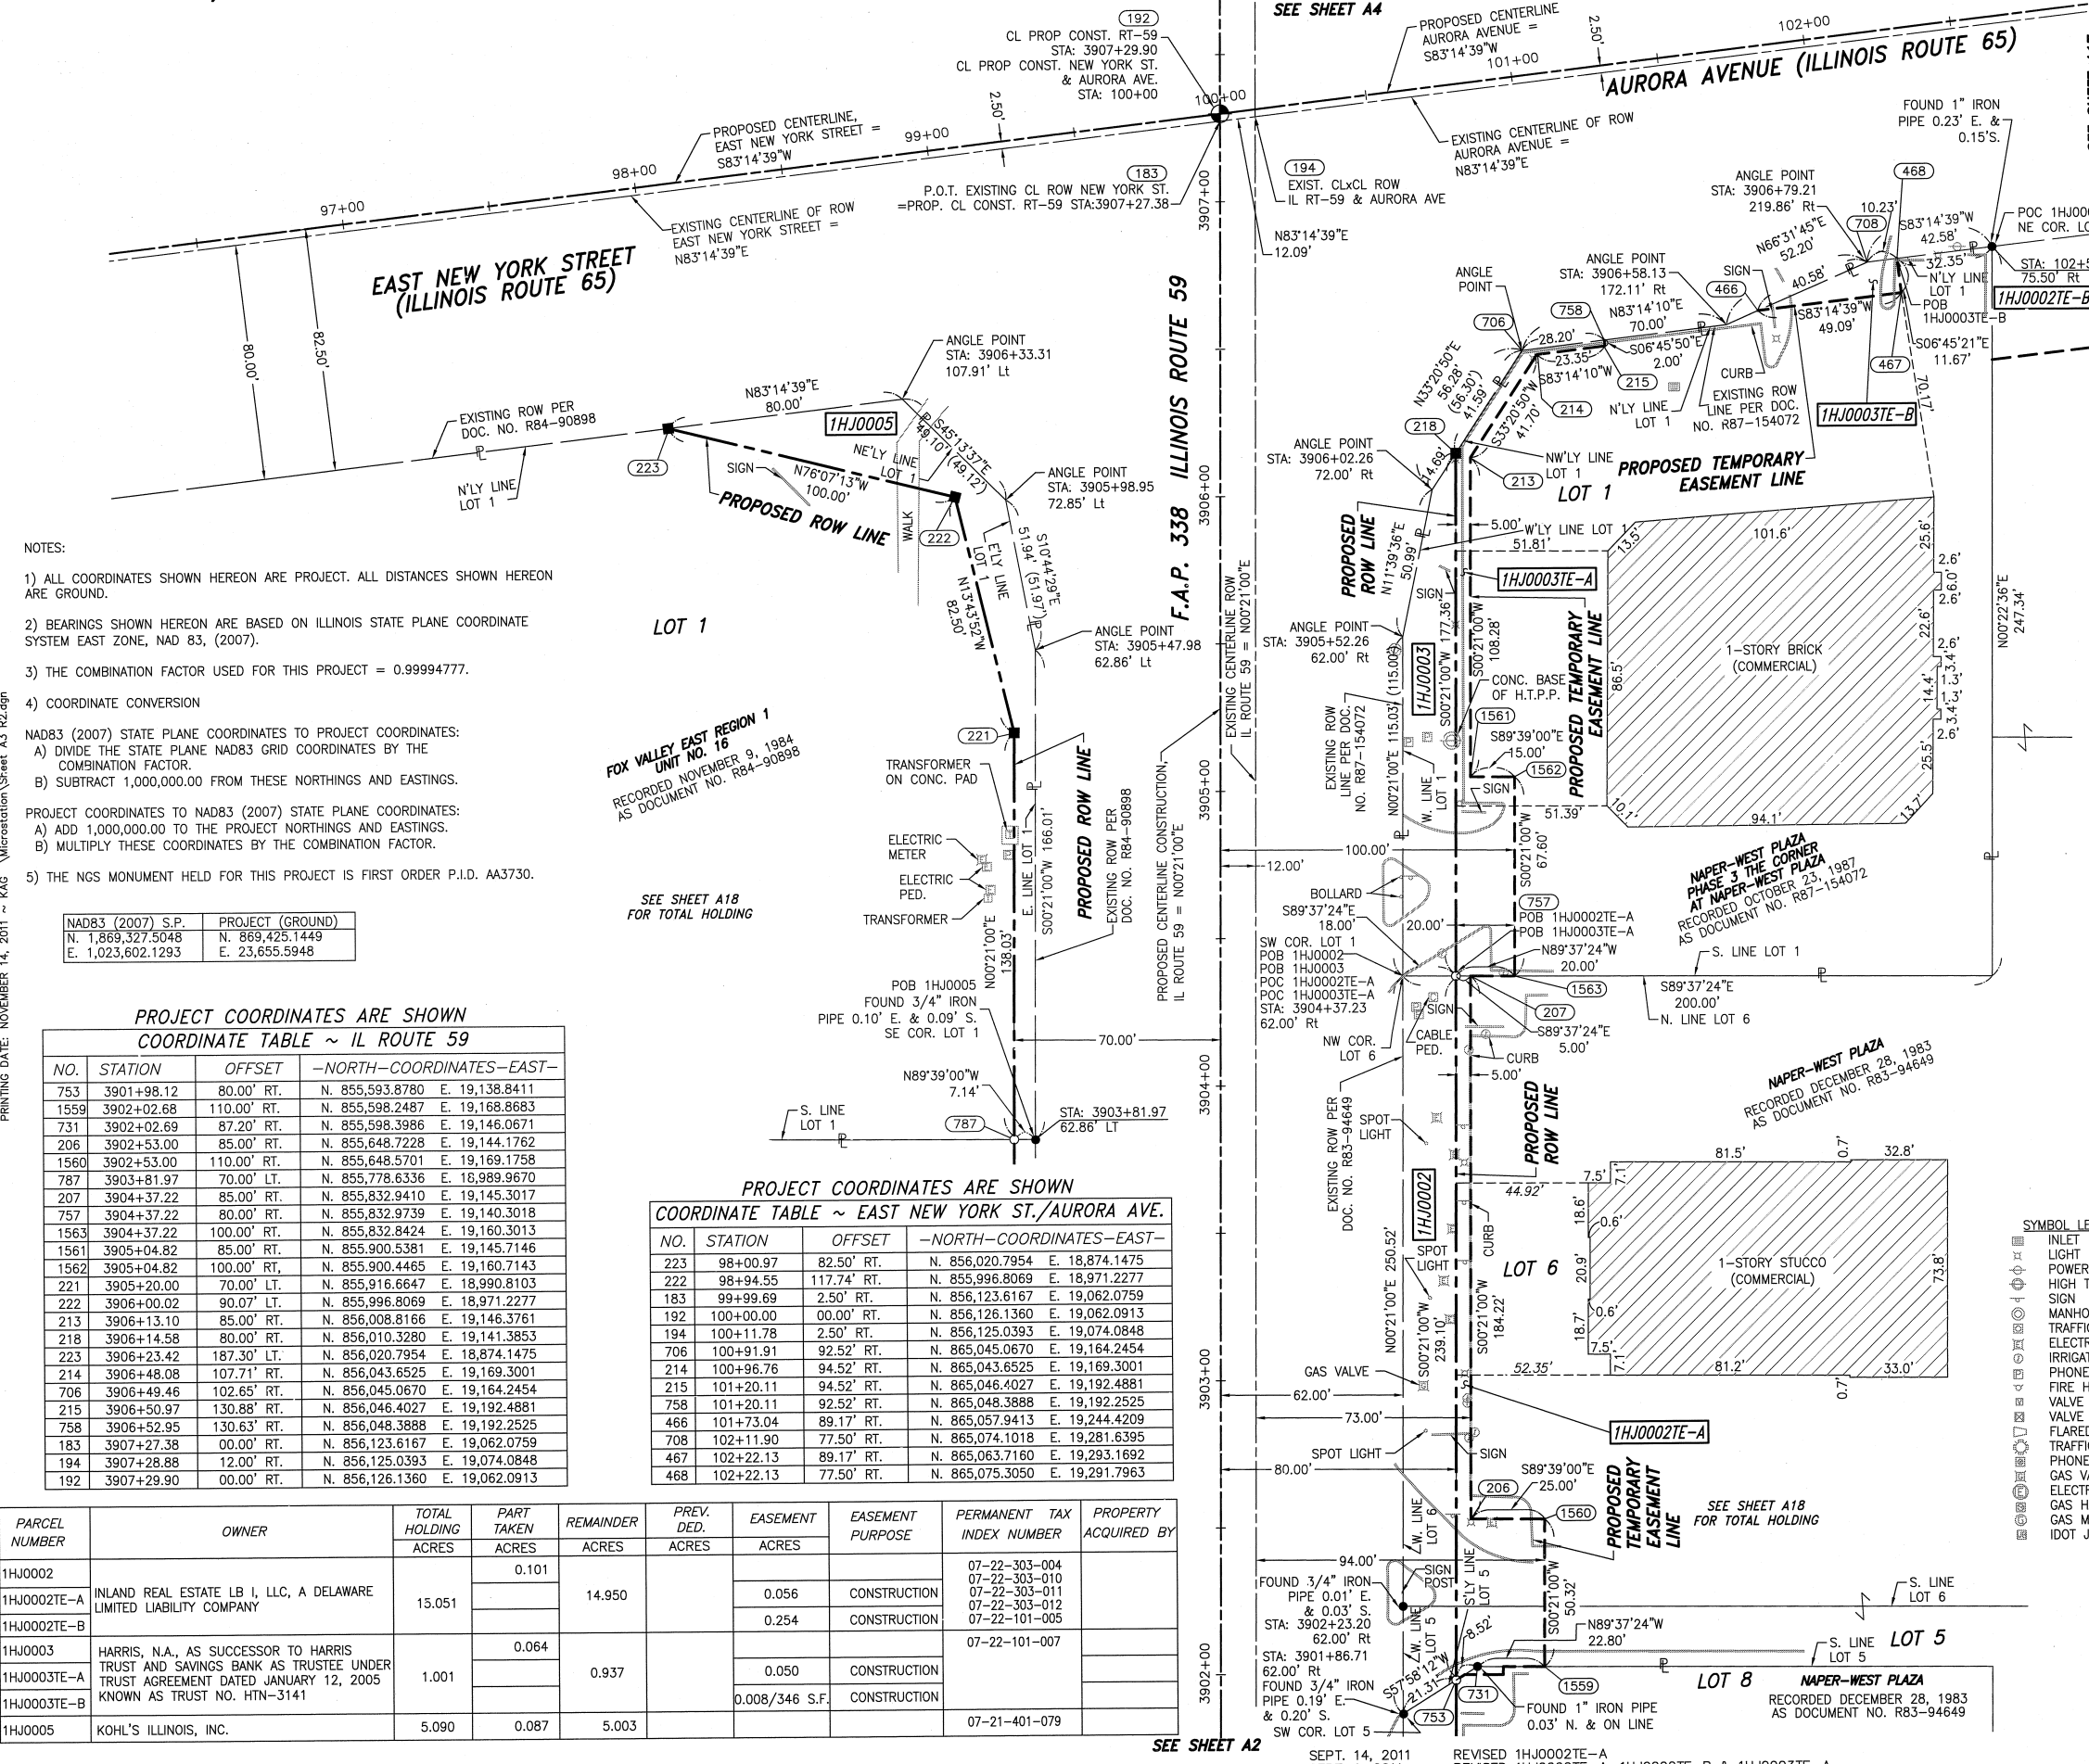

NOTES:  
 1) ALL COORDINATES SHOWN HEREON ARE PROJECT. ALL DISTANCES SHOWN HEREON ARE GROUND.  
 2) BEARINGS SHOWN HEREON ARE BASED ON ILLINOIS STATE PLANE COORDINATE SYSTEM EAST ZONE, NAD 83, (2007).  
 3) THE COMBINATION FACTOR USED FOR THIS PROJECT = 0.99994777.  
 4) COORDINATE CONVERSION  
 NAD83 (2007) STATE PLANE COORDINATES TO PROJECT COORDINATES:  
 A) DIVIDE THE STATE PLANE NAD83 GRID COORDINATES BY THE COMBINATION FACTOR.  
 B) SUBTRACT 1,000,000.00 FROM THESE NORTHINGS AND EASTINGS.  
 PROJECT COORDINATES TO NAD83 (2007) STATE PLANE COORDINATES:  
 A) ADD 1,000,000.00 TO THE PROJECT NORTHINGS AND EASTINGS.  
 B) MULTIPLY THESE COORDINATES BY THE COMBINATION FACTOR.  
 5) THE NGS MONUMENT HELD FOR THIS PROJECT IS FIRST ORDER P.I.D. AA3730.

NAD83 (2007) S.P.	PROJECT (GROUND)
N. 1,869,327.5048	N. 869,425.1449
E. 1,023,602.1293	E. 23,655.5948

PROJECT COORDINATES ARE SHOWN  
COORDINATE TABLE ~ IL ROUTE 59

NO.	STATION	OFFSET	-NORTH-COORDINATES-EAST-
753	3901+98.12	80.00' RT.	N. 855,593.8780 E. 19,138.8411
1559	3902+02.68	110.00' RT.	N. 855,598.2487 E. 19,168.8683
731	3902+02.69	87.20' RT.	N. 855,598.3986 E. 19,146.0671
206	3902+53.00	85.00' RT.	N. 855,648.7228 E. 19,144.1762
1560	3902+53.00	110.00' RT.	N. 855,648.5701 E. 19,169.1758
787	3903+81.97	70.00' LT.	N. 855,778.6336 E. 18,989.9670
207	3904+37.22	85.00' RT.	N. 855,832.9410 E. 19,145.3017
757	3904+37.22	80.00' RT.	N. 855,832.9739 E. 19,140.3018
1563	3904+37.22	100.00' RT.	N. 855,832.8424 E. 19,160.3013
1561	3905+04.82	85.00' RT.	N. 855,900.5381 E. 19,145.7146
1562	3905+04.82	100.00' RT.	N. 855,900.4465 E. 19,160.7143
221	3905+20.00	70.00' LT.	N. 855,916.6647 E. 18,990.8103
222	3906+00.02	90.07' LT.	N. 855,996.8069 E. 18,971.2277
213	3906+13.10	85.00' RT.	N. 856,008.8166 E. 19,146.3761
218	3906+14.58	80.00' RT.	N. 856,010.3280 E. 19,141.3853
223	3906+23.42	187.30' LT.	N. 856,020.7954 E. 18,874.1475
214	3906+48.08	107.71' RT.	N. 856,043.6525 E. 19,169.3001
706	3906+49.46	102.65' RT.	N. 856,045.0670 E. 19,164.2454
215	3906+50.97	130.88' RT.	N. 856,046.4027 E. 19,192.4881
758	3906+52.95	130.63' RT.	N. 856,048.3888 E. 19,192.2525
183	3907+27.38	00.00' RT.	N. 856,123.6167 E. 19,062.0759
194	3907+28.88	12.00' RT.	N. 856,125.0393 E. 19,074.0848
192	3907+29.90	00.00' RT.	N. 856,126.1360 E. 19,062.0913

PROJECT COORDINATES ARE SHOWN  
COORDINATE TABLE ~ EAST NEW YORK ST./AURORA AVE.

NO.	STATION	OFFSET	-NORTH-COORDINATES-EAST-
223	98+00.97	82.50' RT.	N. 856,020.7954 E. 18,874.1475
222	98+94.55	117.74' RT.	N. 855,996.8069 E. 18,971.2277
183	99+99.69	2.50' RT.	N. 856,123.6167 E. 19,062.0759
192	100+00.00	00.00' RT.	N. 856,126.1360 E. 19,062.0913
194	100+11.78	2.50' RT.	N. 856,125.0393 E. 19,074.0848
706	100+91.91	92.52' RT.	N. 856,045.0670 E. 19,164.2454
214	100+96.76	94.52' RT.	N. 856,043.6525 E. 19,169.3001
215	101+20.11	94.52' RT.	N. 856,046.4027 E. 19,192.4881
758	101+20.11	92.52' RT.	N. 856,048.3888 E. 19,192.2525
466	101+73.04	89.17' RT.	N. 856,057.9413 E. 19,244.4209
708	102+11.90	77.50' RT.	N. 856,074.1018 E. 19,281.6395
467	102+22.13	89.17' RT.	N. 856,063.7160 E. 19,293.1692
468	102+22.13	77.50' RT.	N. 856,075.3050 E. 19,291.7963

PARCEL NUMBER	OWNER	TOTAL HOLDING ACRES	PART TAKEN ACRES	REMAINDER ACRES	PREV. DED. ACRES	EASEMENT ACRES	EASEMENT PURPOSE	PERMANENT TAX INDEX NUMBER	PROPERTY ACQUIRED BY
1HJ0002	INLAND REAL ESTATE LB I, LLC, A DELAWARE LIMITED LIABILITY COMPANY	15.051	0.101	14.950				07-22-303-004 07-22-303-010 07-22-303-011 07-22-303-012 07-22-101-005	
1HJ0003	HARRIS, N.A., AS SUCCESSOR TO HARRIS TRUST AND SAVINGS BANK AS TRUSTEE UNDER TRUST AGREEMENT DATED JANUARY 12, 2005 KNOWN AS TRUST NO. HTN-3141	1.001	0.064	0.937		0.050	CONSTRUCTION	07-22-101-007	
1HJ0003TE-A						0.008/346 S.F.	CONSTRUCTION		
1HJ0003TE-B									
1HJ0005	KOHL'S ILLINOIS, INC.	5.090	0.087	5.003				07-21-401-079	



- IRON PIPE OR ROD FOUND ○ SET 5/8" x 30" REBAR
- + CUT CROSS FOUND OR SET ● PK FOUND PK NAIL ○ PK SET PK NAIL
- T1 THESE STAKES REFERENCE FOUND OR SET MONUMENTATION
- T2 SET 5/8 INCH REBAR FLUSH WITH GROUND TO THE FOUND IRON STAKE. IDENTIFIED BY COLORED PLASTIC CAP AND BEARING SURVEYORS PROFESSIONAL NUMBER.
- BT1 THESE STAKES, IN CULTIVATED AREAS, REFERENCE FOUND OR SET MONUMENTATION.
- BT2 BURIED 5/8 INCH REBAR 20 INCHES BELOW GROUND TO THE FOUND IRON STAKE.
- BT3 IDENTIFIED BY COLORED PLASTIC CAP BEARING SURVEYORS PROFESSIONAL NUMBER.
- STAKING OF PROPOSED RIGHT OF WAY. SET DIVISION OF HIGHWAYS SURVEY MARKER TO MONUMENT THE POSITION SHOWN. IDENTIFIED BY INSCRIPTION DATA AND SURVEYORS PROFESSIONAL NUMBER.
- M STAKING OF PROPOSED RIGHT OF WAY IN CULTIVATED AREAS. BURIED 5/8 INCH REBAR 20 INCHES BELOW GROUND TO MARK FUTURE SURVEY MARKER POSITION. IDENTIFIED BY COLORED PLASTIC CAP BEARING SURVEYORS PROFESSIONAL NUMBER.
- PERMANENT SURVEY MARKER. IDOT STD. 2135 (TO BE SET BY OTHERS)
- RIGHT OF WAY STAKING PROPOSED TO BE SET.

STATE OF ILLINOIS )  
 COUNTY OF WILL ) SS

THIS IS TO CERTIFY THAT WE, CLAASSEN, WHITE & ASSOCIATES, P.C., AN ILLINOIS PROFESSIONAL DESIGN FIRM LAND SURVEYING CORPORATION NUMBER 184-004039, HAVE SURVEYED THE PLAT OF HIGHWAYS SHOWN HEREON BETWEEN SECTION 21, TOWNSHIP 38 NORTH, RANGE 9 EAST, AND SECTION 22, TOWNSHIP 38 NORTH, RANGE 9 EAST OF THE THIRD PRINCIPAL MERIDIAN, DUPAGE COUNTY, THAT THE SURVEY IS TRUE AND COMPLETE AS SHOWN TO THE BEST OF MY KNOWLEDGE AND BELIEF, THAT THE PLAT CORRECTLY REPRESENTS SAID SURVEY, THAT ALL MONUMENTS FOUND AND ESTABLISHED ARE OF PERMANENT QUALITY AND OCCUPY THE POSITIONS SHOWN THEREON AND THAT THE MONUMENTS ARE SUFFICIENT TO ENABLE THE SURVEY TO BE RETRACED. THIS SURVEY CONFORMS TO THE CURRENT ILLINOIS MINIMUM STANDARDS FOR A BOUNDARY SURVEY. MADE FOR THE DEPARTMENT OF TRANSPORTATION, STATE OF ILLINOIS.

DATED AT JOLIET, ILLINOIS THIS \_\_\_\_\_ DAY OF \_\_\_\_\_, 2011 A.D.

DAVID A. CLAASSEN  
 ILLINOIS PROFESSIONAL LAND SURVEYOR NO. 035-002962  
 LICENSE EXPIRES NOVEMBER 30, 2012  
 THIS PROFESSIONAL SERVICE CONFORMS TO THE CURRENT ILLINOIS MINIMUM STANDARDS FOR A BOUNDARY SURVEY.

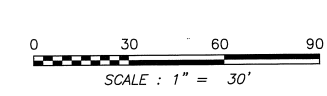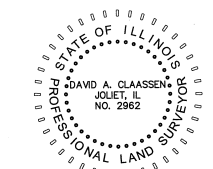

- SYMBOL LEGEND
- INLET
  - POWER POLE
  - HIGH TENSION POWER POLE
  - SIGN
  - MANHOLE
  - TRAFFIC SIGNAL HANDHOLE
  - ELECTRICAL OUTLET
  - IRRIGATION CONTROL VALVE
  - PHONE PEDESTAL
  - FIRE HYDRANT
  - VALVE BOX
  - VALVE VAULT
  - FLARED END SECTION
  - TRAFFIC SIGNAL
  - PHONE HANDHOLE
  - GAS VALVE
  - ELECTRIC VAULT
  - GAS HANDHOLE
  - GAS METER
  - IDOT JUNCTION BOX

RECEIVED  
 NOV 14 2011  
 PLATS & LEGALS

Clasassen, White & Associates, P.C.  
 121 AIRPORT DRIVE UNIT 1  
 JOLIET, ILLINOIS 60431  
 (815) 744-3720

SHEET 1 IS A COVER SHEET AND NOT RECORDED.

**PLAT OF HIGHWAYS  
 STATE OF ILLINOIS  
 DEPARTMENT OF TRANSPORTATION  
 F.A.P. 338 ILLINOIS ROUTE 59**

SECTION FERRY RD. TO AURORA AVE. DUPAGE COUNTY  
 PROJECT JOB NO. R-91-035-09  
 STATION 3901+98.12 TO STATION 3907+50  
 SCALE: 1" = 30' SHEET A3 OF ???

**BUREAU OF LAND ACQUISITION  
 201 WEST CENTER COURT  
 SCHAUMBURG, ILLINOIS 60196-1096**