


PART OF THE NW 1/4 OF SEC. 17, TWP. 41 N., R. 10 E. OF THE 3RD. P.M., IN COOK COUNTY, ILLINOIS.

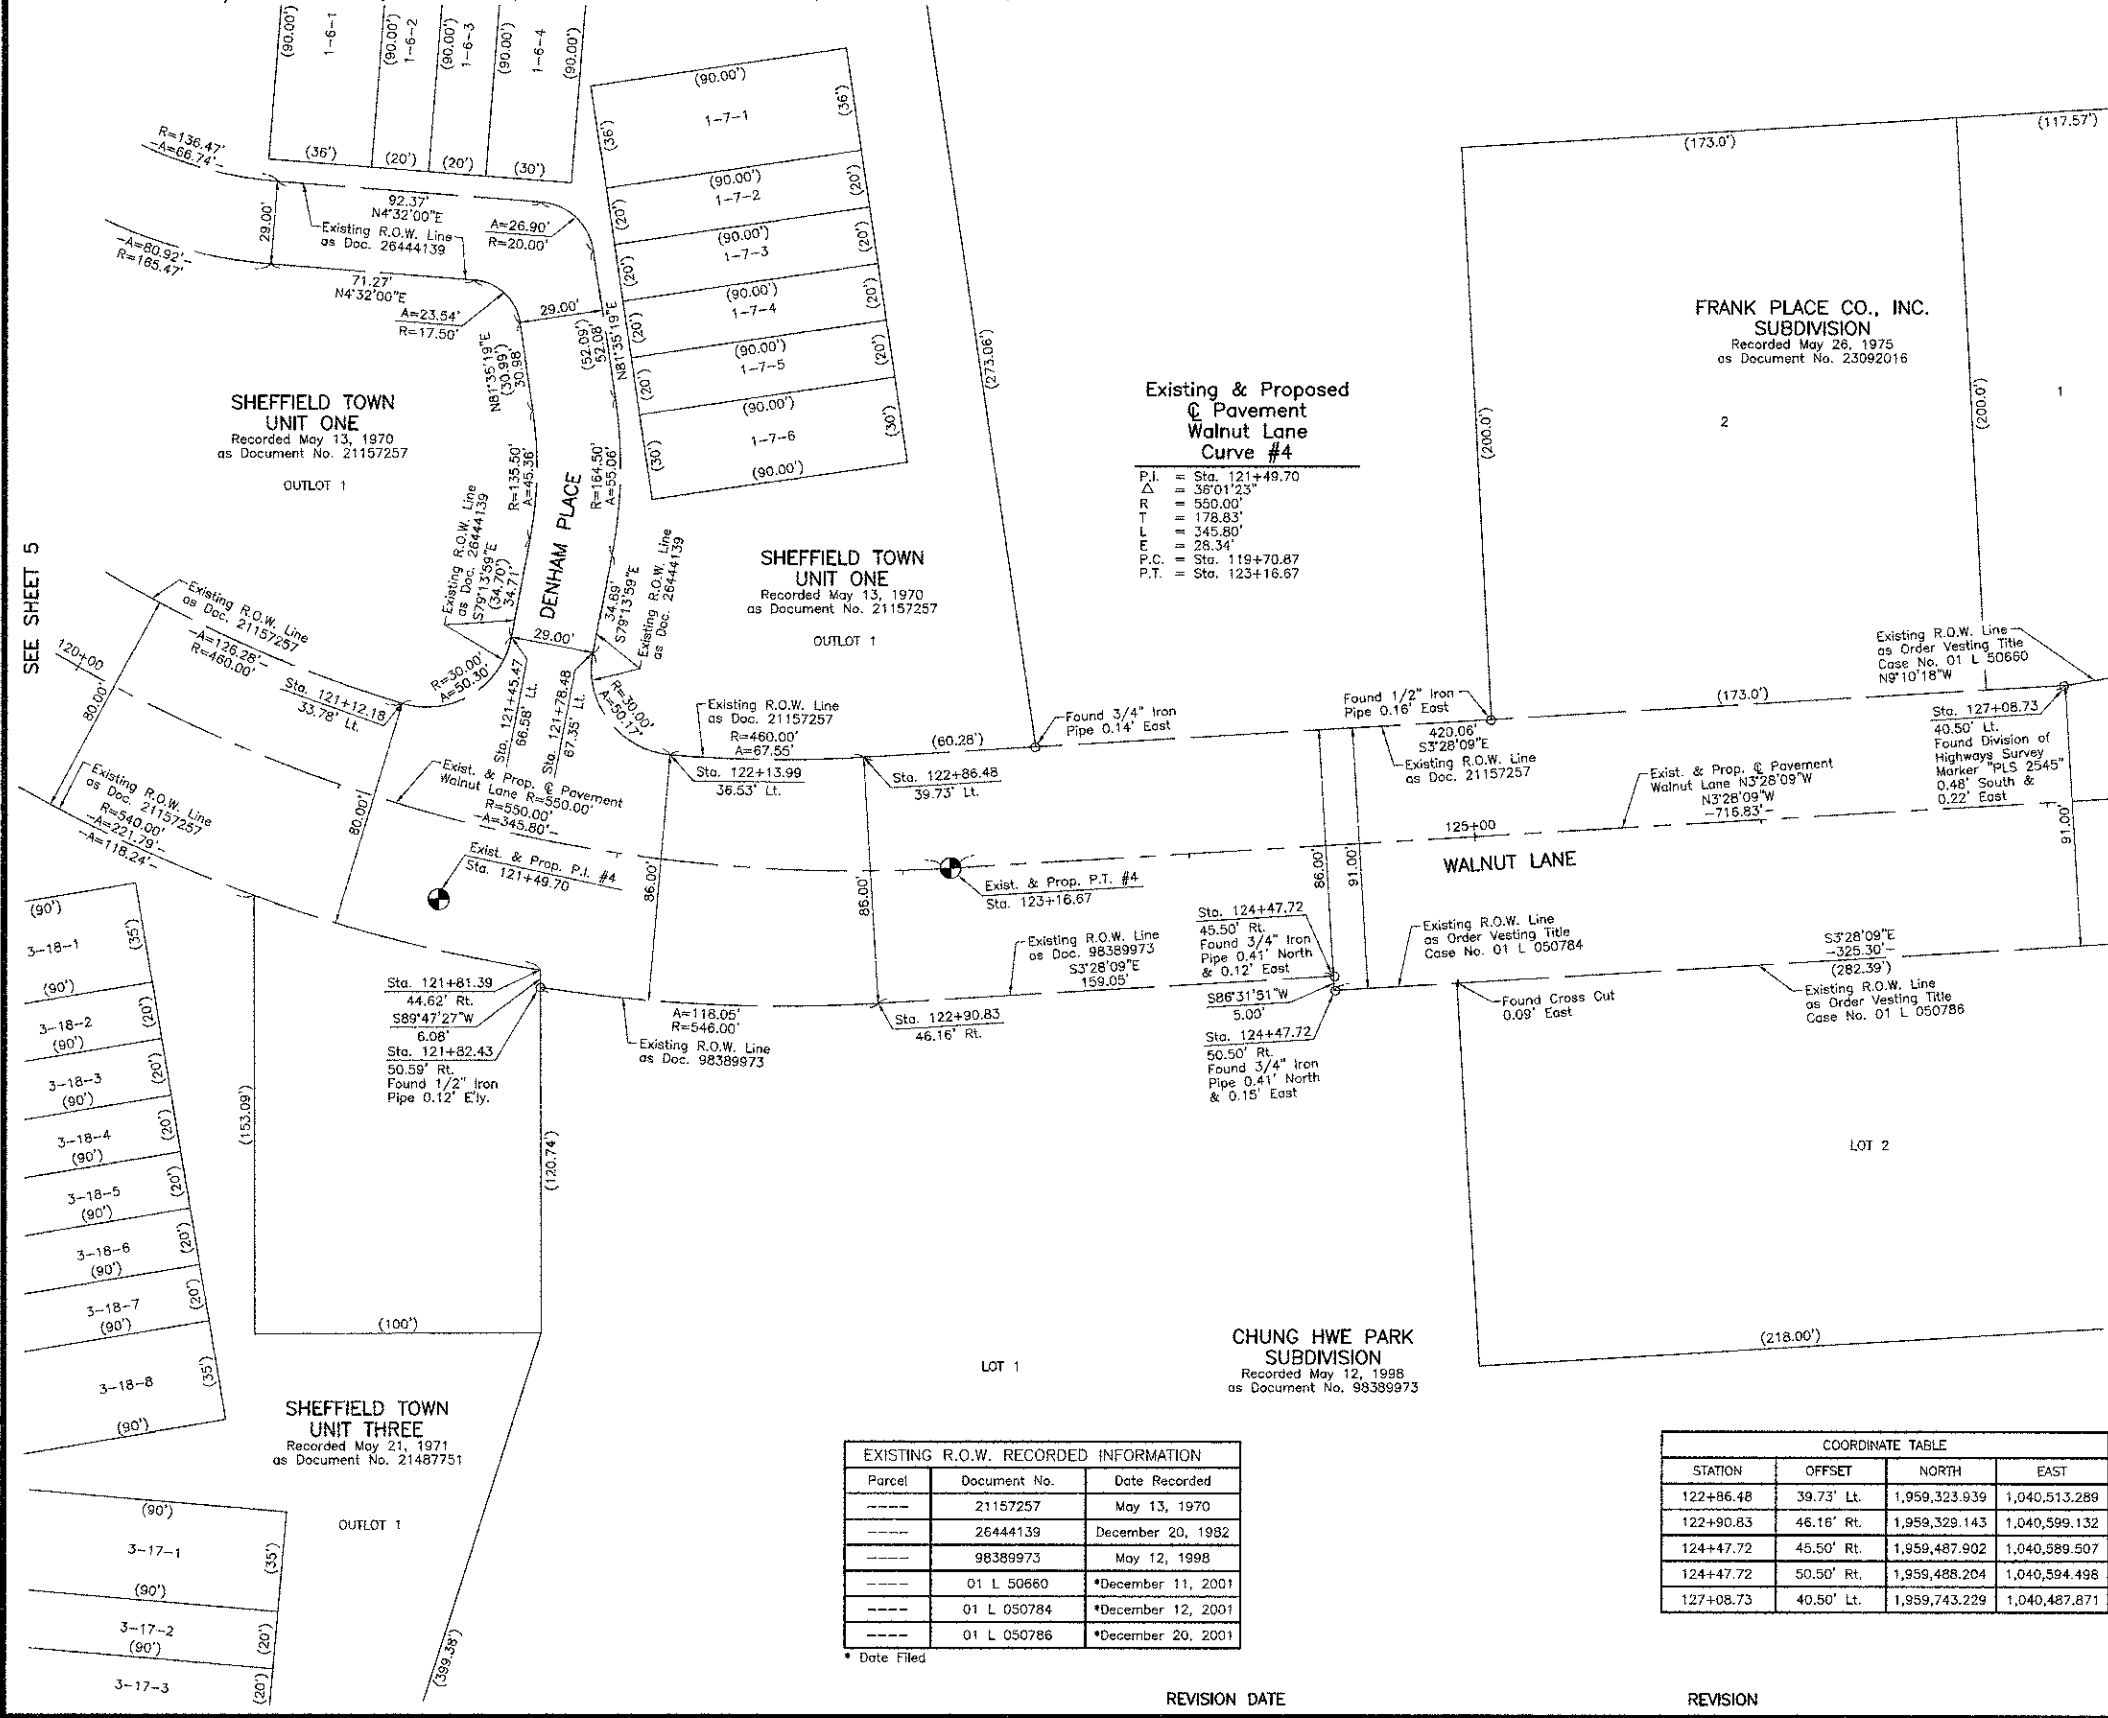

LEGEND

SECTION CORNER 16 QUARTER SECTION CORNER 15

- SECTION LINE
- QUARTER SECTION LINE
- QUARTER SECTION LINE
- PLATTED LOT LINE
- PROPERTY (DEED) LINE
- APPARENT PROPERTY LINE
- CENTER LINE
- EXISTING RIGHT OF WAY LINE
- PROPOSED RIGHT OF WAY LINE
- PROPOSED EASEMENT
- MEASURED DIMENSION
- COMPUTED DIMENSION
- RECORD DATA

EXISTING BUILDING

Bearings are referenced to a bearing of N82°05'24"W between found Village of Schaumburg GPS Survey Monuments 1230 and 1229, as provided by the Village of Schaumburg.

- IRON PIPE OR ROD FOUND
- "MAG" NAIL SET
- CUT CROSS FOUND OR SET
- 5/8" REBAR SET
- T1 THESE STAKES REFERENCE FOUND OR SET MONUMENTATION. SET 5/8 INCH IRON ROD FLUSH WITH GROUND TO TIE FOUND IRON STAKE. IDENTIFIED BY COLORED PLASTIC CAP BEARING SURVEYORS REGISTRATION NUMBER.
- T2
- T3
- BT1 THESE STAKES, IN CULTIVATED AREAS, REFERENCE FOUND OR SET MONUMENTATION. BURIED 5/8 INCH IRON ROD 20 INCHES BELOW GROUND TO TIE FOUND IRON STAKE. IDENTIFIED BY COLORED PLASTIC CAP BEARING SURVEYORS REGISTRATION NUMBER.
- BT2
- BT3
- STAKING OF PROPOSED RIGHT OF WAY. SET DIVISION OF HIGHWAYS SURVEY MARKER TO MONUMENT THE POSITION SHOWN. IDENTIFIED BY INSCRIPTION DATA AND SURVEYORS REGISTRATION NUMBER.
- M STAKING OF PROPOSED RIGHT OF WAY IN CULTIVATED AREAS. BURIED 5/8 INCH METAL ROD 20 INCHES BELOW GROUND TO MARK FUTURE SURVEY MARKER POSITION IDENTIFIED BY COLORED PLASTIC CAP BEARING SURVEYORS REGISTRATION NUMBER.
- PERMANENT SURVEY MARKER, I.D.O.T STD 2135 (TO BE SET BY OTHERS)
- RIGHT OF WAY STAKING PROPOSED TO BE SET.

STATE OF ILLINOIS }
COUNTY OF LAKE } SS

THIS IS TO CERTIFY THAT WE, JORGENSEN & ASSOCIATES, INC., AN ILLINOIS PROFESSIONAL DESIGN FIRM LAND SURVEYING CORPORATION, NUMBER 184-2771, HAVE SURVEYED THE PLAT OF HIGHWAYS SHOWN HEREON IN SECTION 17, TOWNSHIP 41N., RANGE 10E., OF THE THIRD PRINCIPAL MERIDIAN, COOK COUNTY, THAT THE SURVEY IS TRUE AND COMPLETE AS SHOWN TO THE BEST OF MY KNOWLEDGE AND BELIEF, THAT THE PLAT CORRECTLY REPRESENTS SAID SURVEY, THAT ALL MONUMENTS FOUND AND ESTABLISHED ARE OF PERMANENT QUALITY AND OCCUPY THE POSITIONS SHOWN THEREON AND THAT THE MONUMENTS ARE SUFFICIENT TO ENABLE THE SURVEY TO BE RETRACED. MADE FOR THE DEPARTMENT OF TRANSPORTATION, STATE OF ILLINOIS.

DATED AT LAKE VILLA, ILLINOIS THIS ____ DAY OF ____ 20__ A.D.

Existing & Proposed Pavement Walnut Lane Curve #4

P.I. = Sta. 121+49.70
 Δ = 36°01'23"
 R = 550.00'
 T = 178.83'
 L = 345.80'
 P.C. = Sta. 119+70.87
 P.T. = Sta. 123+16.67

PRESIDENT
 ILLINOIS PROFESSIONAL LAND SURVEYOR NO. 35-2797
 LICENSE EXPIRATION DATE: NOVEMBER 30, 2012
 THIS PROFESSIONAL SERVICE CONFORMS TO THE CURRENT ILLINOIS MINIMUM STANDARDS FOR A BOUNDARY SURVEY.
 COORDINATES ARE BASED ON THE PUBLISHED VALUES OF N.1957,724.427-E.1,039,652.989 AT FOUND VILLAGE OF SCHAUMBURG GPS SURVEY MONUMENT STATION 1230.

COORDINATE TABLE

STATION	OFFSET	NORTH	EAST
121+12.18	33.78' Lt.	1,959,162.959	1,040,494.441
121+45.47	66.58' Lt.	1,959,201.114	1,040,471.330
121+78.48	67.35' Lt.	1,959,229.569	1,040,476.927
121+81.39	44.62' Rt.	1,959,211.431	1,040,587.452
121+82.43	50.59' Rt.	1,959,211.454	1,040,593.530
122+13.99	36.53' Lt.	1,959,256.455	1,040,512.420

JORGENSEN & ASSOCIATES, INC.
 120 PARK AVENUE
 LAKE VILLA, ILLINOIS 60046
 (847) 356-3371

SHEET 1 IS A COVER SHEET AND IS NOT RECORDED.

PLAT OF HIGHWAYS
STATE OF ILLINOIS
DEPARTMENT OF TRANSPORTATION
 WALNUT LANE

SECTION 08-00094-00-PV COOK COUNTY
 PROJECT JOB NO. R-55-001-97
 STATION 120+00 TO STATION 127+00
 SCALE: 1"=30' SHEET 6 OF 13

BUREAU OF LAND ACQUISITION
 201 WEST CENTER COURT
 SCHAUMBURG, ILLINOIS 60196

EXISTING R.O.W. RECORDED INFORMATION

Parcel	Document No.	Date Recorded
----	21157257	May 13, 1970
----	26444139	December 20, 1982
----	98389973	May 12, 1998
----	01 L 50660	*December 11, 2001
----	01 L 050784	*December 12, 2001
----	01 L 050786	*December 20, 2001

* Date Filed

COORDINATE TABLE

STATION	OFFSET	NORTH	EAST
122+86.48	39.73' Lt.	1,959,323.939	1,040,513.289
122+90.83	46.16' Rt.	1,959,329.143	1,040,599.132
124+47.72	45.50' Rt.	1,959,487.902	1,040,589.507
124+47.72	50.50' Rt.	1,959,488.204	1,040,594.498
127+08.73	40.50' Lt.	1,959,743.229	1,040,487.871

DATE

BY

REVISIONS

NO.

DATE

BY

REVISIONS

NO.

DATE

BY

REVISIONS

NO.

DATE

BY

REVISIONS

NO.

REVISION DATE REVISION MADE BY

RECORDING: RECORDED ON AS DOCUMENT NO.

FILE NAME = ...25936_Plots.dgn	USER NAME = djc	DESIGNED -	REVISION -	STATE OF ILLINOIS DEPARTMENT OF TRANSPORTATION	WALNUT LANE PLAT OF HIGHWAYS	F.A.S. RTE. 2556	SECTION 08-00094-00-PV	COUNTY COOK	TOTAL SHEETS 113	SHEET NO. 53	
PLOT SCALE = 30.0000 / 1 in.	CHECKED - DJK	REVISION -	REVISION -			NOT TO SCALE	SHEET NO. 6 OF 13 SHEETS	CONTRACT NO. 63738		ILLINOIS FED. AID PROJECT M-90034(94)	
PLOT DATE = 8/15/2012	DATE = 8/20/2012	REVISION -	REVISION -								