



PLAN

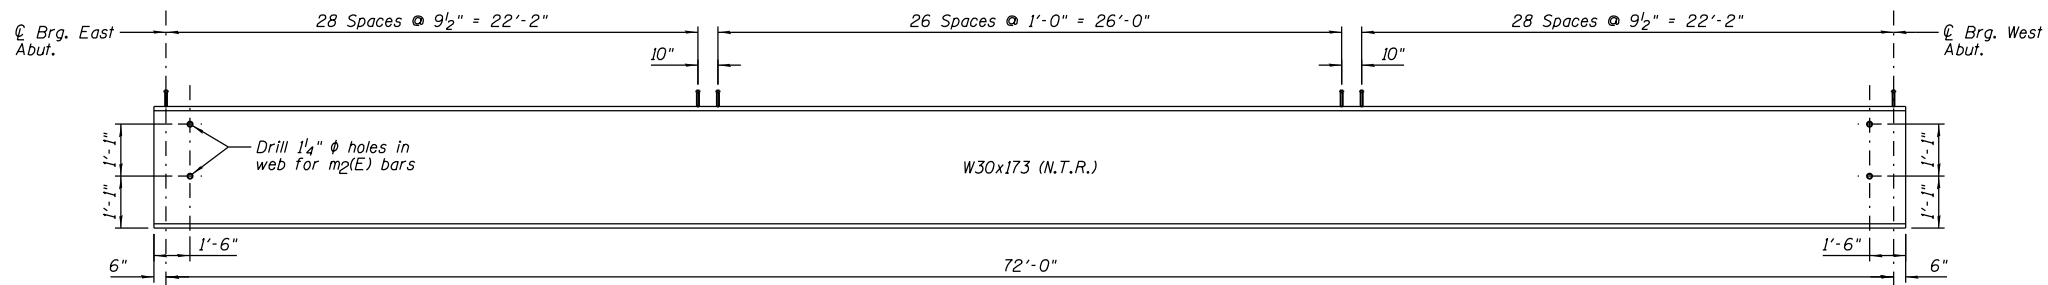

ELEVATION

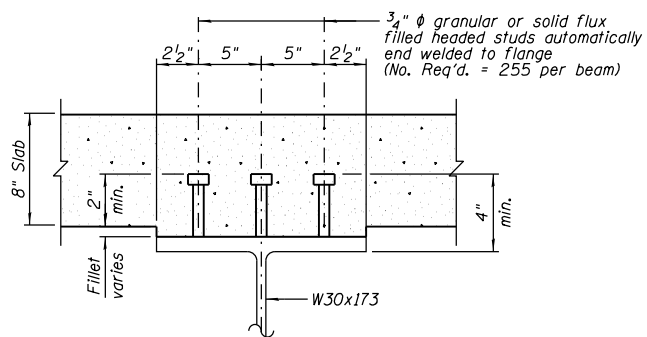

SECTION A-A

FABRICATED TOP OF BEAM ELEVATION TABLE						
Location	Beam No. 1	Beam No. 2	Beam No. 3	Beam No. 4	Beam No. 5	Beam No. 6
☐ Brg. E. Abut.	751.30	751.41	751.50	751.50	751.41	751.30
☐ Brg. W. Abut.	751.71	751.82	751.91	751.91	751.82	751.71

For fabrication use only.

NOTES:

- See Sheet B14 for Diaphragm Details.
- All cross frames or diaphragms shall be installed as steel is erected and secured with erection pins and bolts except as otherwise noted. Individual cross frames or diaphragms at supports may be temporarily disconnected to install bearing anchor rods.
- Load carrying components designated "NTR" shall conform to the Impact Testing Requirements, Zone 2.