


|                 |               |    |      |
|-----------------|---------------|----|------|
| ORIGINAL SURVEY | SURVEYED      | BY | DATE |
| NOTE BOOK       | PLOTTED       |    |      |
|                 | TEMPLATE      |    |      |
|                 | AREAS         |    |      |
|                 | AREAS CHECKED |    |      |

|              |               |    |      |
|--------------|---------------|----|------|
| FINAL SURVEY | SURVEYED      | BY | DATE |
| NOTE BOOK    | PLOTTED       |    |      |
|              | TEMPLATE      |    |      |
|              | AREAS         |    |      |
|              | AREAS CHECKED |    |      |

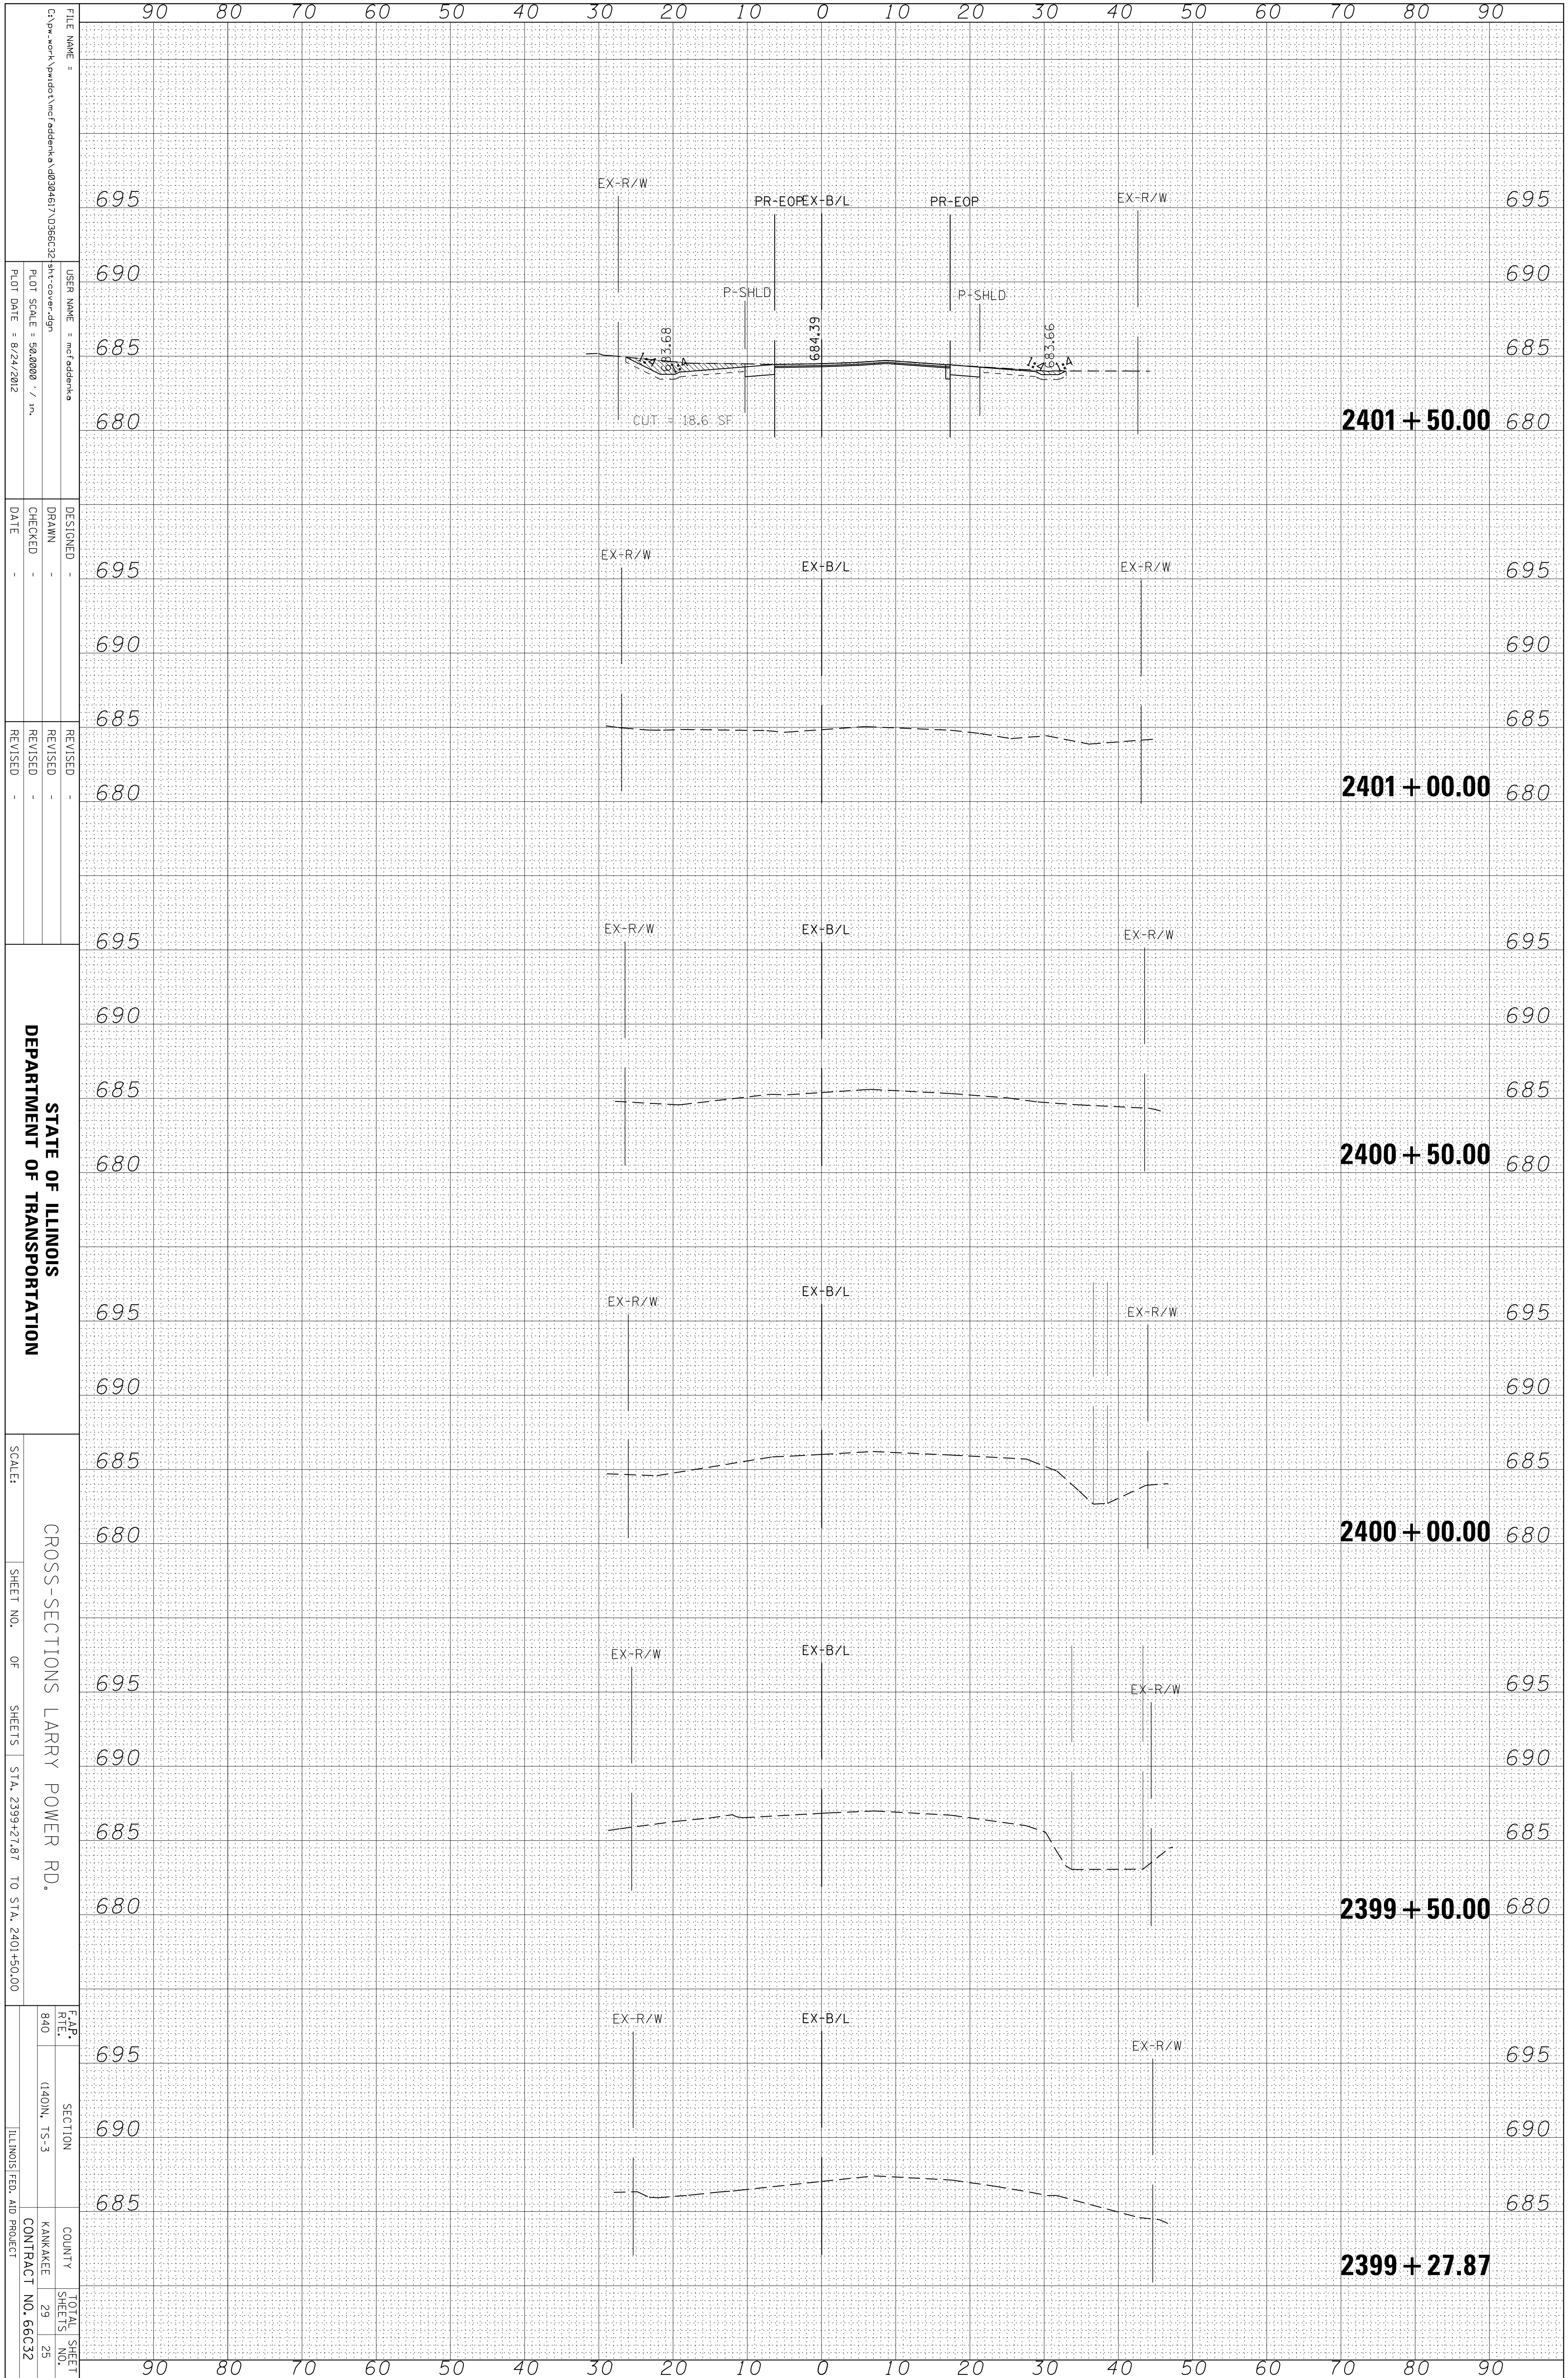

 USER NAME = mcfadden  
 PLOT SCALE = 50.0000 / in.  
 PLOT DATE = 8/24/2012

DESIGNED -  
 DRAWN -  
 CHECKED -  
 DATE -

REVISIONS  
 REVISED -  
 REVISED -  
 REVISED -

STATE OF ILLINOIS  
 DEPARTMENT OF TRANSPORTATION  
 SCALE:  
 SHEET NO. OF SHEETS  
 STA. 2399+27.87 TO STA. 2401+50.00  
 SECTION  
 COUNTY  
 KANKAKEE  
 CONTRACT NO. 66C32  
 TOTAL SHEET NO. 29  
 SHEET NO. 25