


ORIGINAL SURVEY	SURVEYED	BY	DATE
NOTE BOOK	PLOTTED		
	TEMPLATE		
	AREAS		
	AREAS CHECKED		

FINAL SURVEY	SURVEYED	BY	DATE
NOTE BOOK	PLOTTED		
	TEMPLATE		
	AREAS		
	AREAS CHECKED		

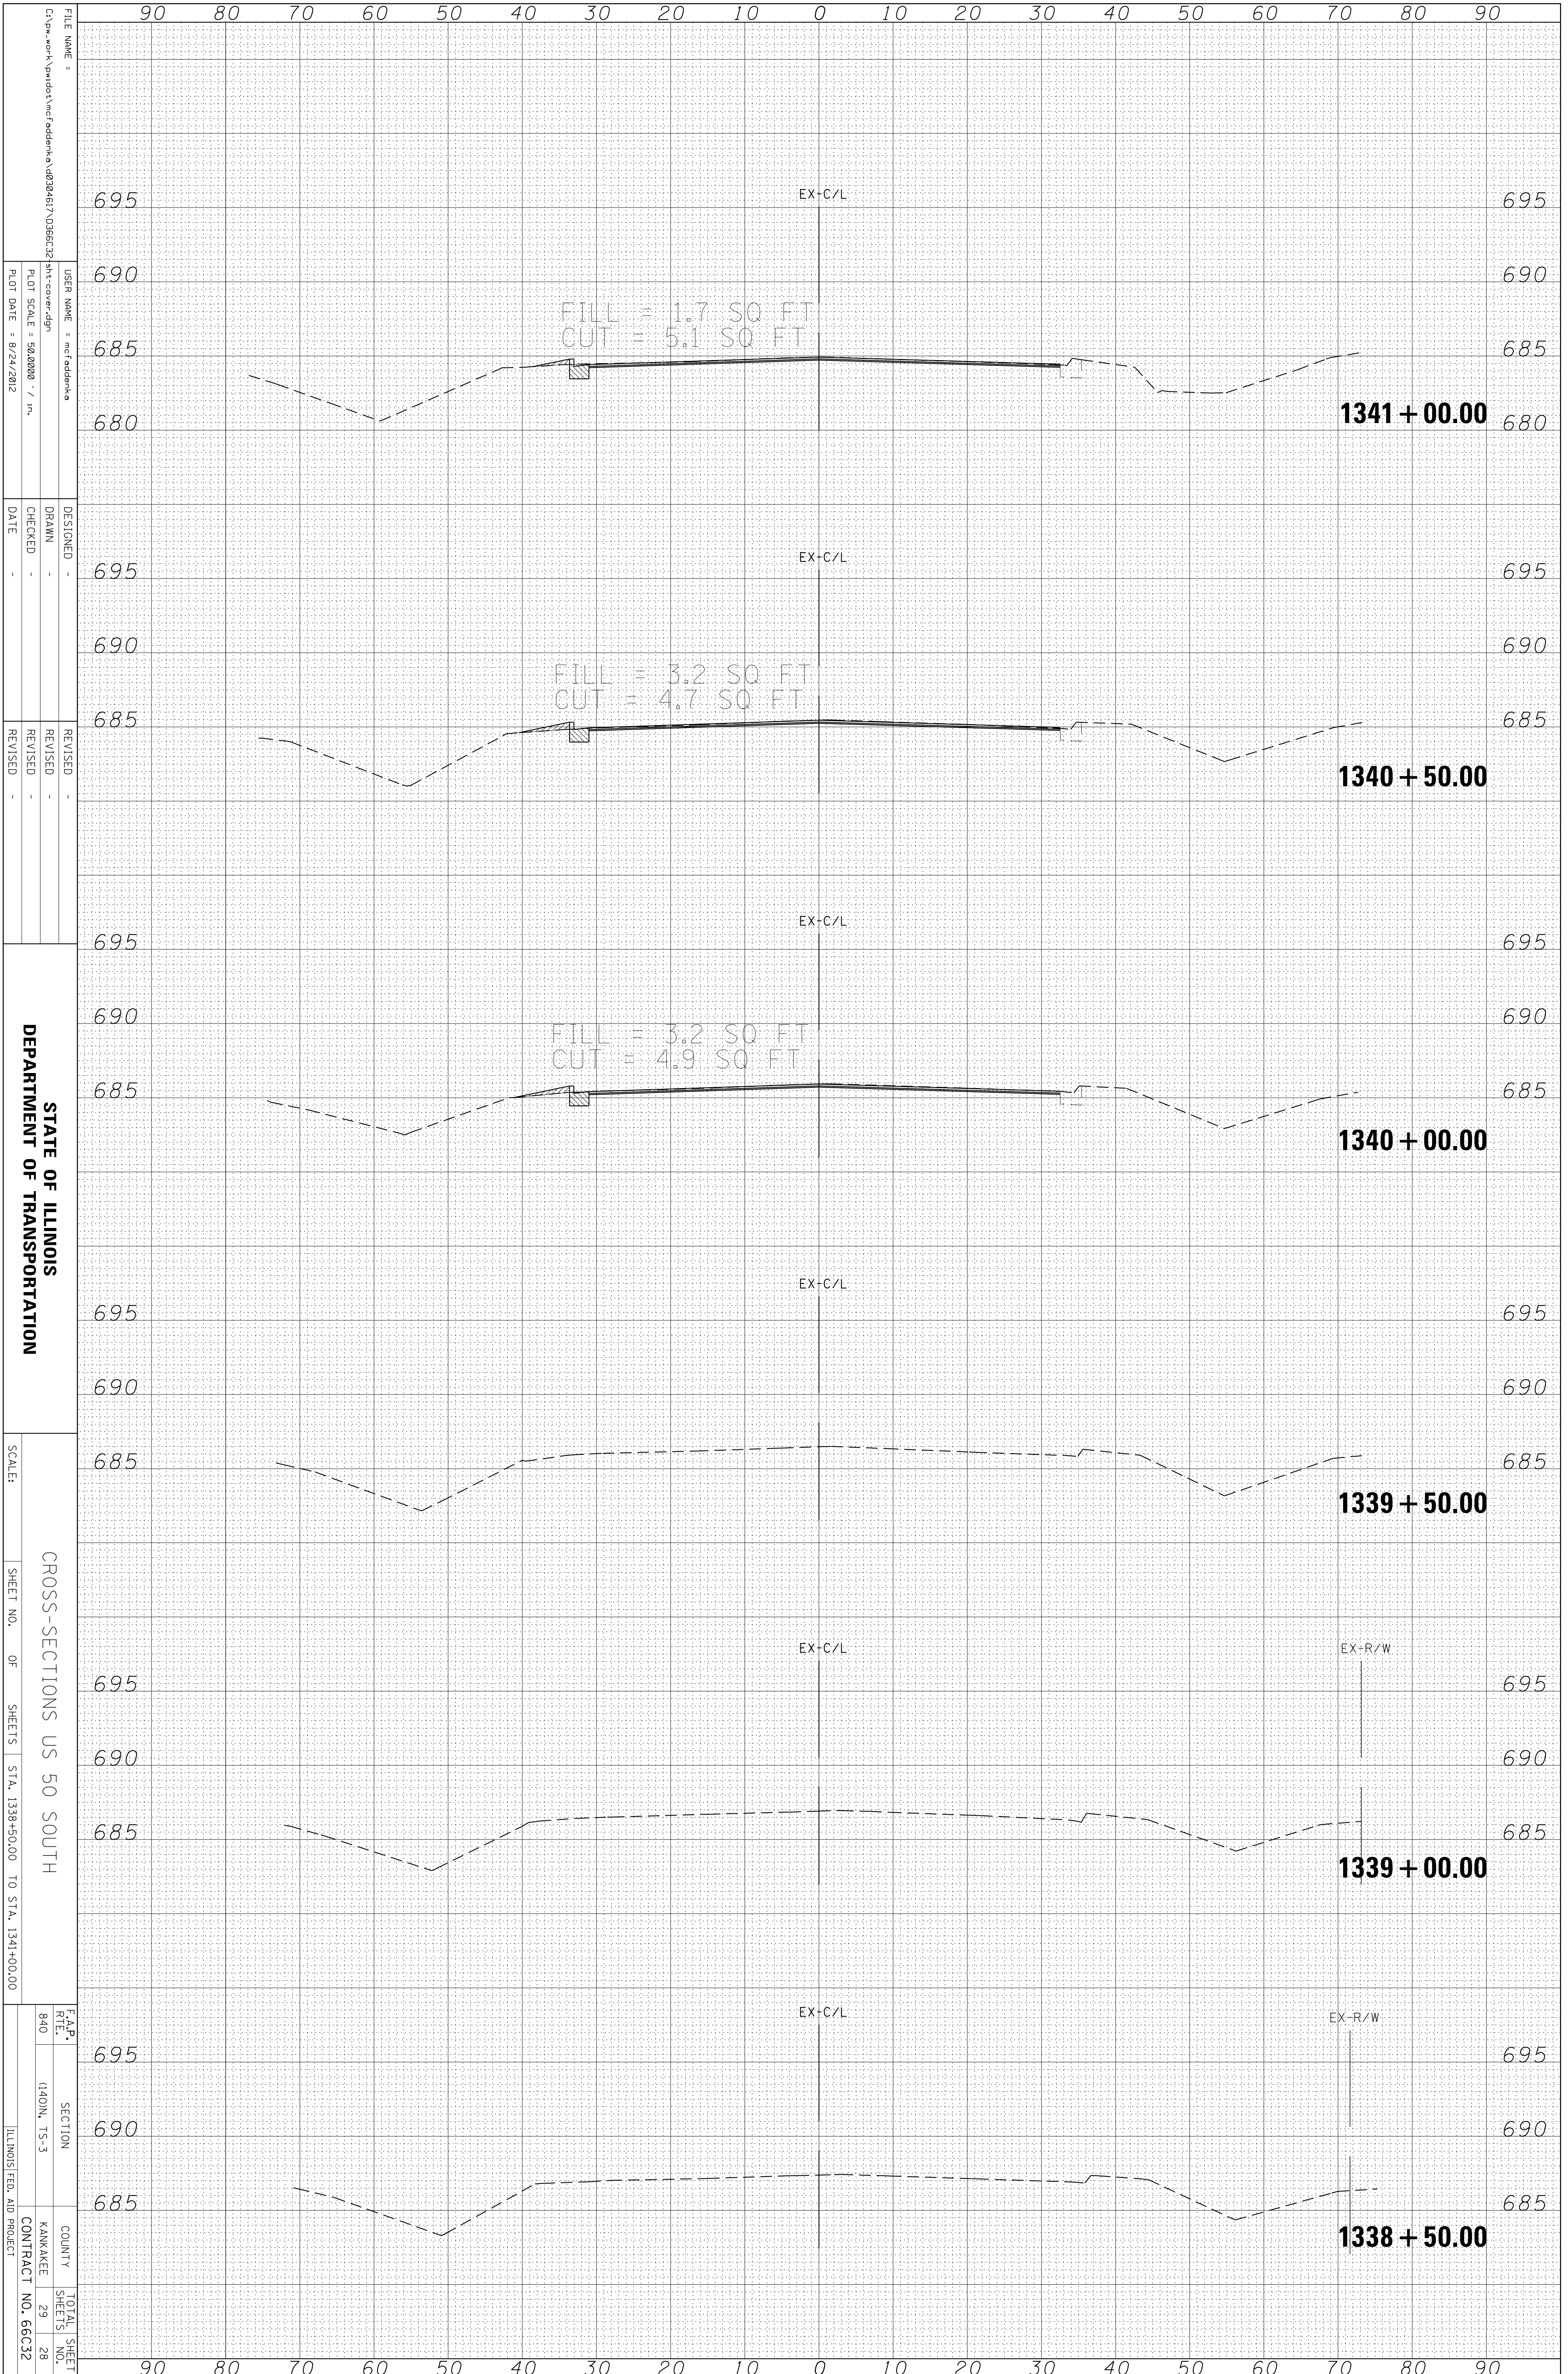

STATE OF ILLINOIS
 DEPARTMENT OF TRANSPORTATION

CROSS-SECTIONS US 50 SOUTH
 SHEET NO. OF SHEETS STA. 1338+50.00 TO STA. 1341+00.00

F.A.P. RT#	SECTION	COUNTY	TOTAL SHEET NO.
840	(140N, T5-3	KANKAKEE	29
			28
		CONTRACT NO. 66C32	
		ILLINOIS FED. AID PROJECT	

FILE NAME =	USER NAME =	DESIGNED -	REVISIONS
C:\pwworking\pwworking\mcfadden\k\0366c32\1341+00.dgn	mcfadden		
PLT SCALE = 50.0000 / in.	DRAWN -	CHECKED -	REVISED -
PLT DATE = 8/24/2012			