
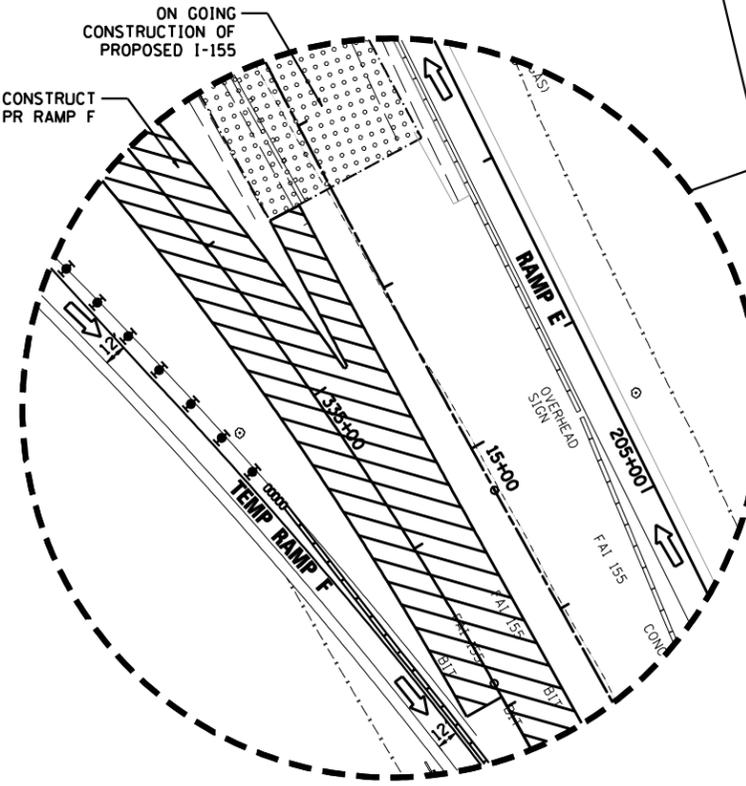
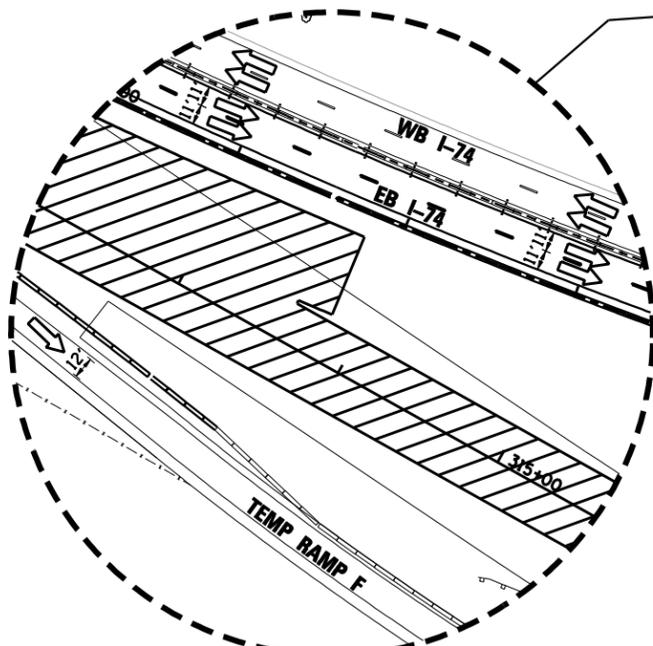
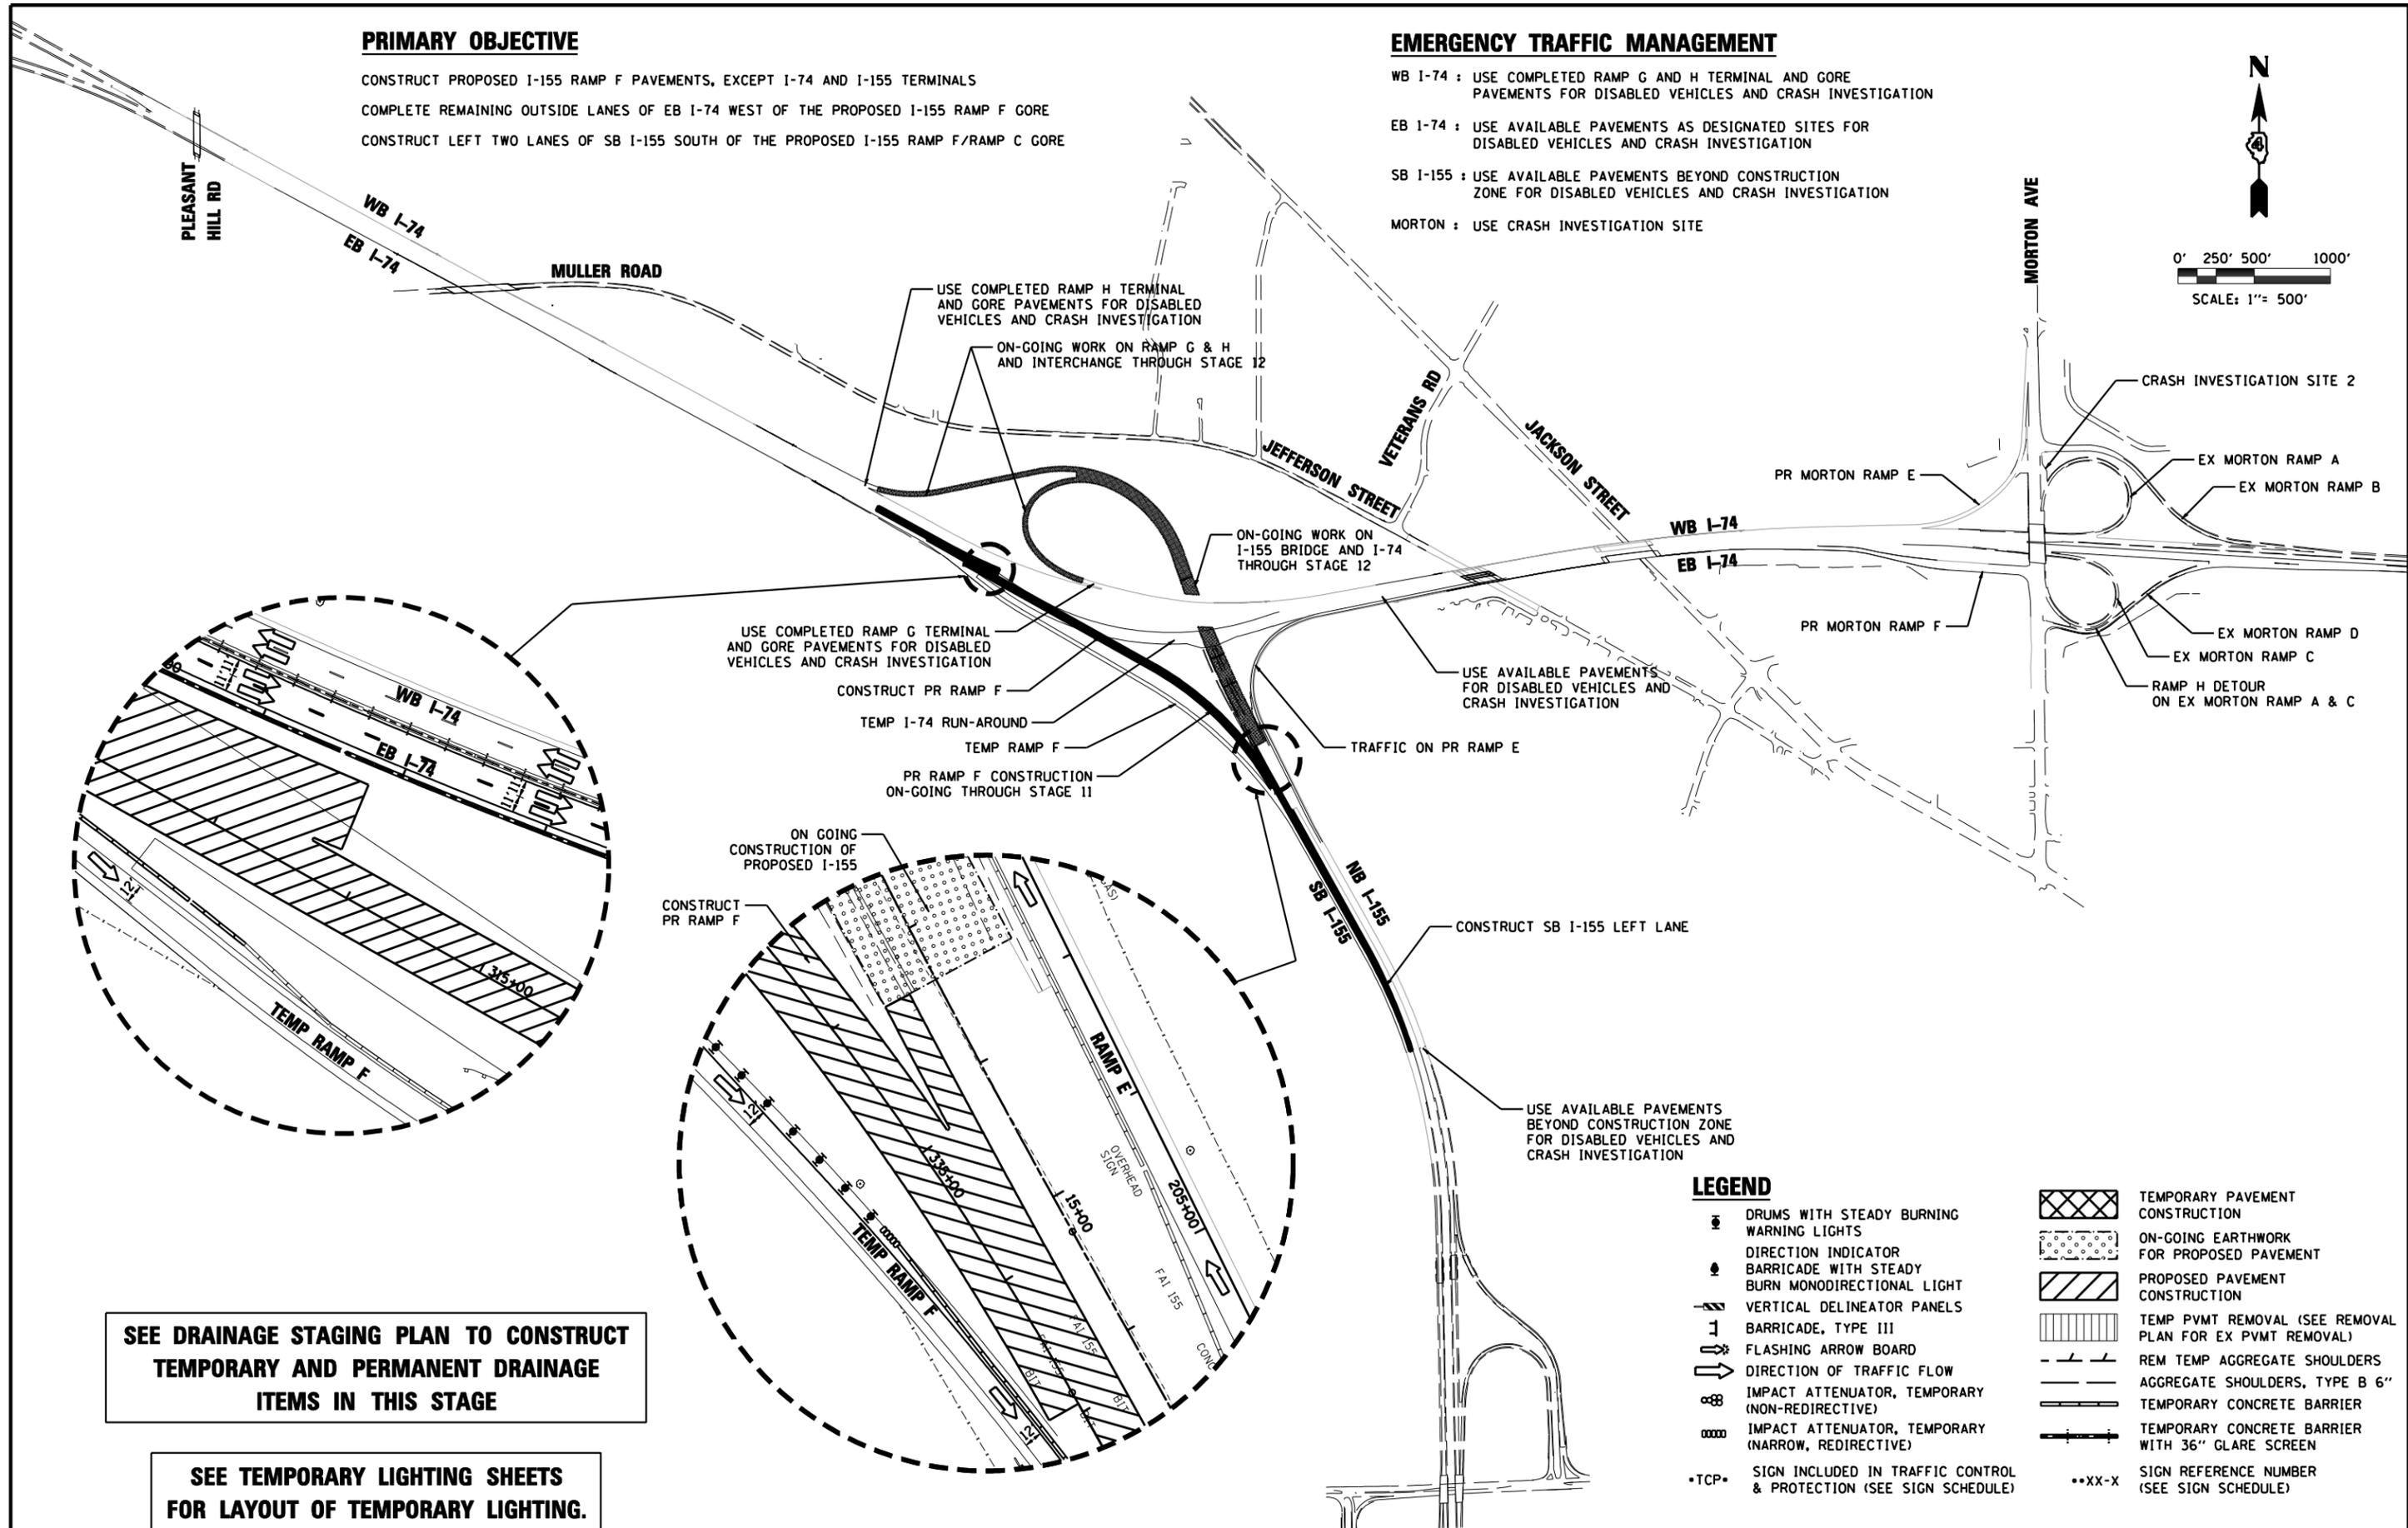


PRIMARY OBJECTIVE

CONSTRUCT PROPOSED I-155 RAMP F PAVEMENTS, EXCEPT I-74 AND I-155 TERMINALS
 COMPLETE REMAINING OUTSIDE LANES OF EB I-74 WEST OF THE PROPOSED I-155 RAMP F GORE
 CONSTRUCT LEFT TWO LANES OF SB I-155 SOUTH OF THE PROPOSED I-155 RAMP F/RAMP C GORE

EMERGENCY TRAFFIC MANAGEMENT

WB I-74 : USE COMPLETED RAMP G AND H TERMINAL AND GORE PAVEMENTS FOR DISABLED VEHICLES AND CRASH INVESTIGATION
 EB I-74 : USE AVAILABLE PAVEMENTS AS DESIGNATED SITES FOR DISABLED VEHICLES AND CRASH INVESTIGATION
 SB I-155 : USE AVAILABLE PAVEMENTS BEYOND CONSTRUCTION ZONE FOR DISABLED VEHICLES AND CRASH INVESTIGATION
 MORTON : USE CRASH INVESTIGATION SITE

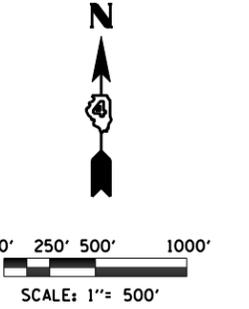

SEE DRAINAGE STAGING PLAN TO CONSTRUCT TEMPORARY AND PERMANENT DRAINAGE ITEMS IN THIS STAGE

SEE TEMPORARY LIGHTING SHEETS FOR LAYOUT OF TEMPORARY LIGHTING.

LEGEND

- DRUMS WITH STEADY BURNING WARNING LIGHTS
- DIRECTION INDICATOR
- BARRICADE WITH STEADY BURN MONODIRECTIONAL LIGHT
- VERTICAL DELINEATOR PANELS
- BARRICADE, TYPE III
- FLASHING ARROW BOARD
- DIRECTION OF TRAFFIC FLOW
- IMPACT ATTENUATOR, TEMPORARY (NON-REDIRECTIVE)
- IMPACT ATTENUATOR, TEMPORARY (NARROW, REDIRECTIVE)
- TCP• SIGN INCLUDED IN TRAFFIC CONTROL & PROTECTION (SEE SIGN SCHEDULE)
- XX-X SIGN REFERENCE NUMBER (SEE SIGN SCHEDULE)
- TEMPORARY PAVEMENT CONSTRUCTION
- ON-GOING EARTHWORK FOR PROPOSED PAVEMENT
- PROPOSED PAVEMENT CONSTRUCTION
- TEMP PVMT REMOVAL (SEE REMOVAL PLAN FOR EX PVMT REMOVAL)
- REM TEMP AGGREGATE SHOULDERS
- AGGREGATE SHOULDERS, TYPE B 6"
- TEMPORARY CONCRETE BARRIER
- TEMPORARY CONCRETE BARRIER WITH 36" GLARE SCREEN

FILE NAME =	DESIGNED - HTL	REVISED -
D468620-shr-11.dgn	DRAWN - JP	REVISED -
USER NAME = TERRA	CHECKED - DA/LVA	REVISED -
PLOT DATE = 7/16/2012	DATE - 7/20/2012	REVISED -



**STATE OF ILLINOIS
 DEPARTMENT OF TRANSPORTATION**

**MAINTENANCE OF TRAFFIC
 STAGE 11 SCHEMATIC DRAWINGS**

SCALE: SHEET NO. 1 OF 13 SHEETS STA. TO STA.

F.A.I. RTE.	SECTION	COUNTY	TOTAL SHEETS	SHEET NO.
•	90-[14R(14HB-4,14HB)BR]	TAZEWELL	2433	1020
CONTRACT NO. 68620				