


F.A. RTE.	SECTION	COUNTY	TOTAL SHEETS	SHEET NO.
HWY 37 & COLLINS	10-00004-00-SW	JOHNSON	15	9

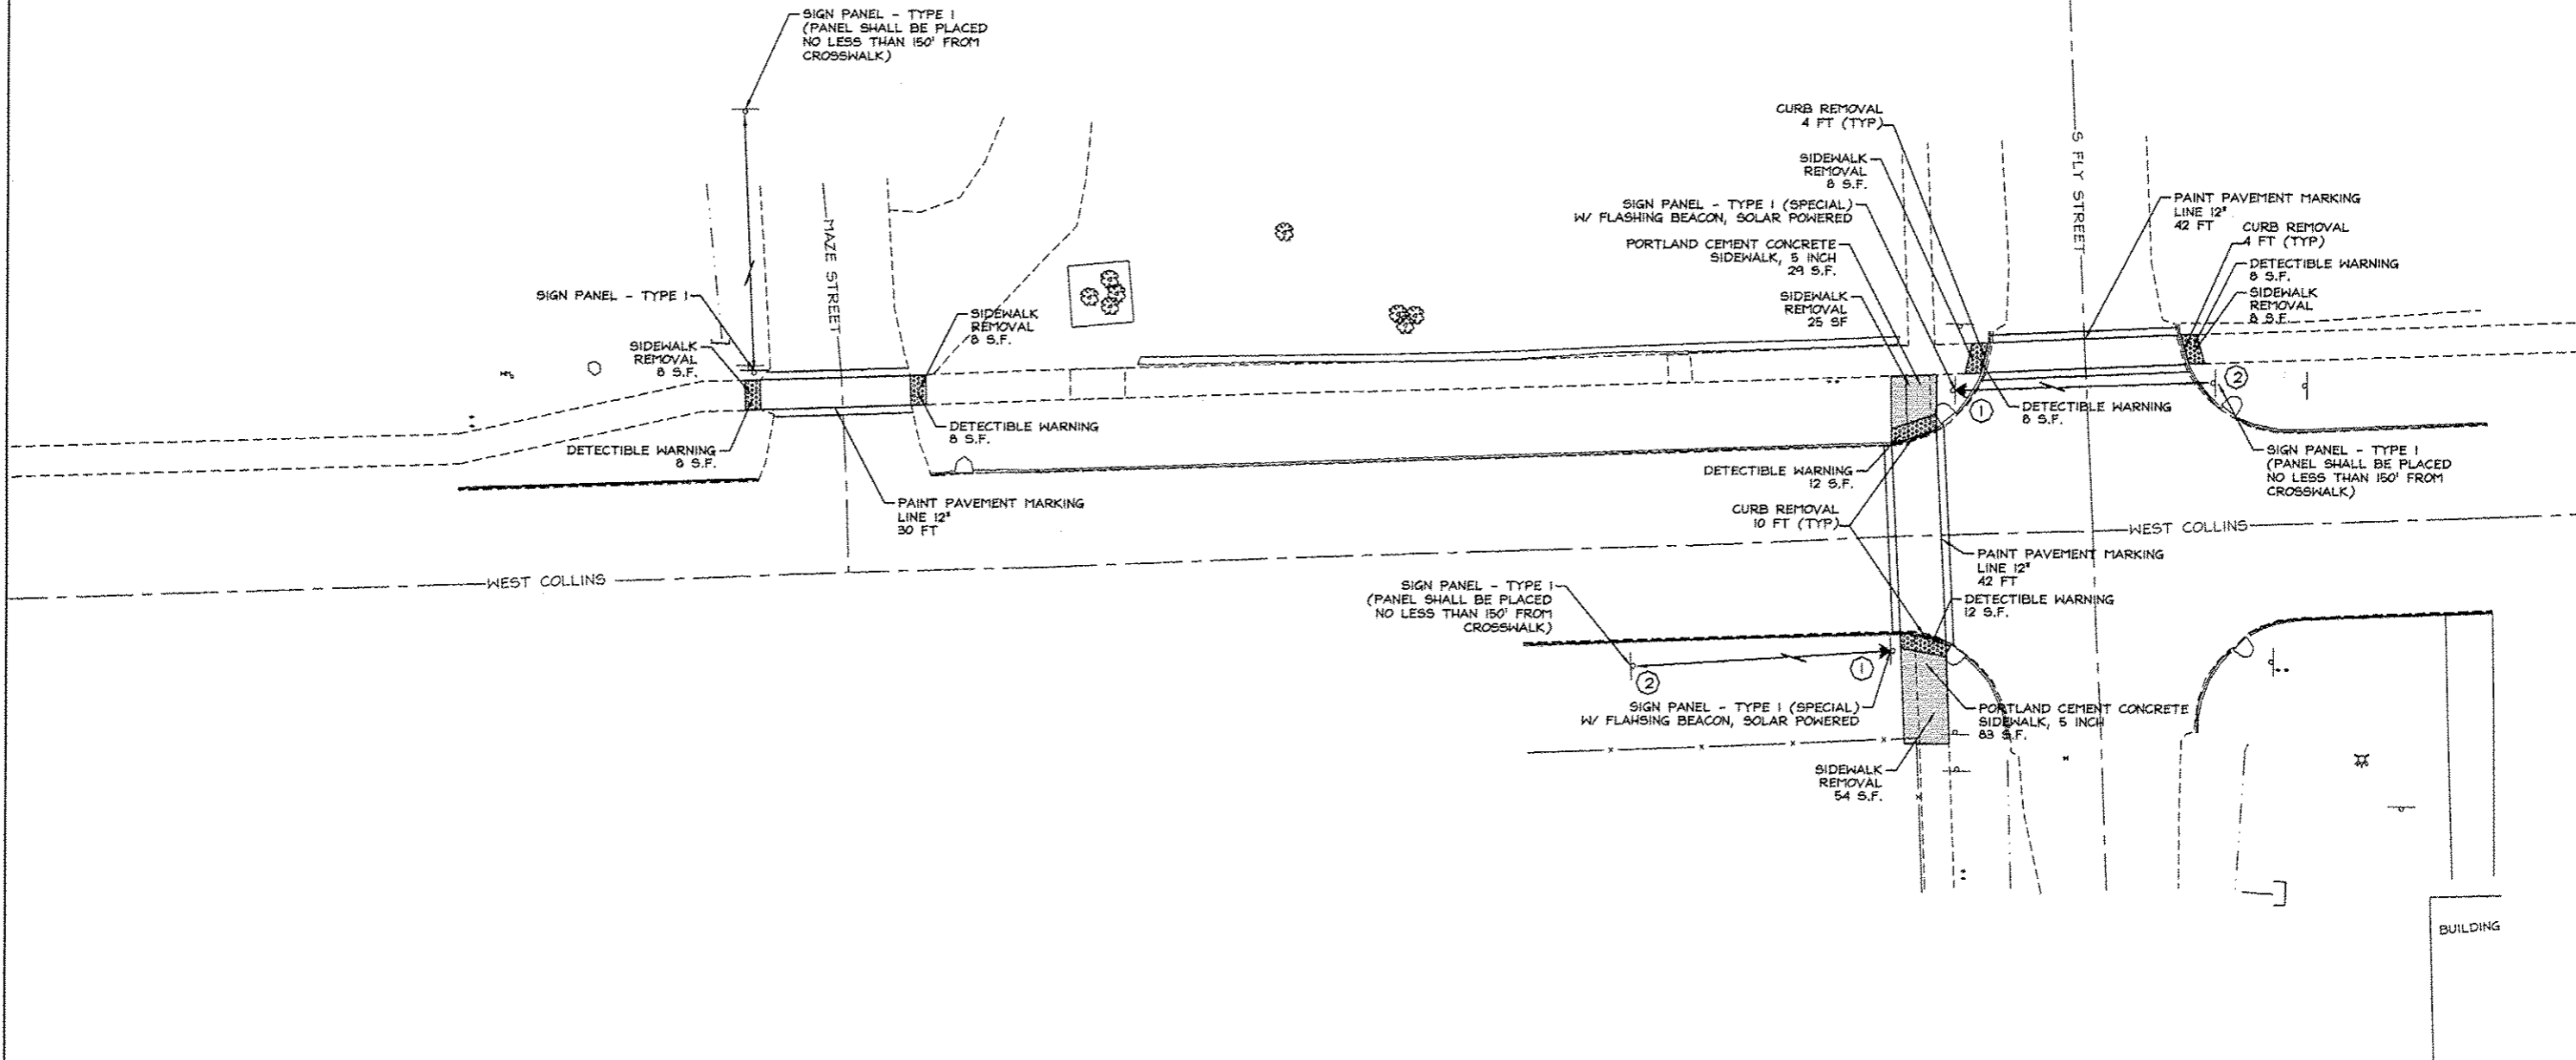

SCALE: 1" = 10'

LEGEND

- IRON PIN FOUND
- △ STONE FOUND
- 1/2" IRON PIN SET
- CONCRETE MONUMENT SET
- ROAD SIGN
- POWER POLE
- GUY WIRE
- WATER METER
- WATER HYDRANT
- LIGHT POLE

NO.	DESCRIPTION	BY	DATE	NO.	DESCRIPTION	BY	DATE	DESIGNED	BY	DATE
								DRAWN	WFL	3/27/12
								CHECKED	JHC	3/27/12

VILLAGE OF GOREVILLE
 JOHNSON COUNTY, IL
 SCHOOL SAFE WAY PLAN
 PLAN SHEET

JOHN H. CRAWFORD & ASSOCIATES, P.C.
 CIVIL ENGINEERS, LAND SURVEYORS
 201 SOUTH DIVISION STREET, CARTERSVILLE, ILLINOIS 62816
 PHONE (618) 955-0370 FAX (618) 955-4692
 PROFESSIONAL DESIGN FIRM # 184-002885

SHEET NO.	
9	
ISSUE	DATE
A	3/27/12

10/25/2011 10:10:10 AM 6/13/2012 12:28:18 PM