



F.A. RTE.	SECTION	COUNTY	TOTAL SHEETS	SHEET NO.
Hwy 37 & COLLINS	10-00004-00-54	JOHNSON	15	10

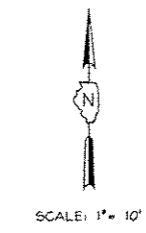

- LEGEND**
- ⊙ IRON PIN FOUND
  - △ STONE FOUND
  - 1/2" IRON PIN SET
  - CONCRETE MONUMENT SET
  - ROAD SIGN
  - ⊕ POWER POLE
  - GUY WIRE
  - ⊕ WATER METER
  - ⊕ WATER HYDRANT
  - ⊕ LIGHT POLE

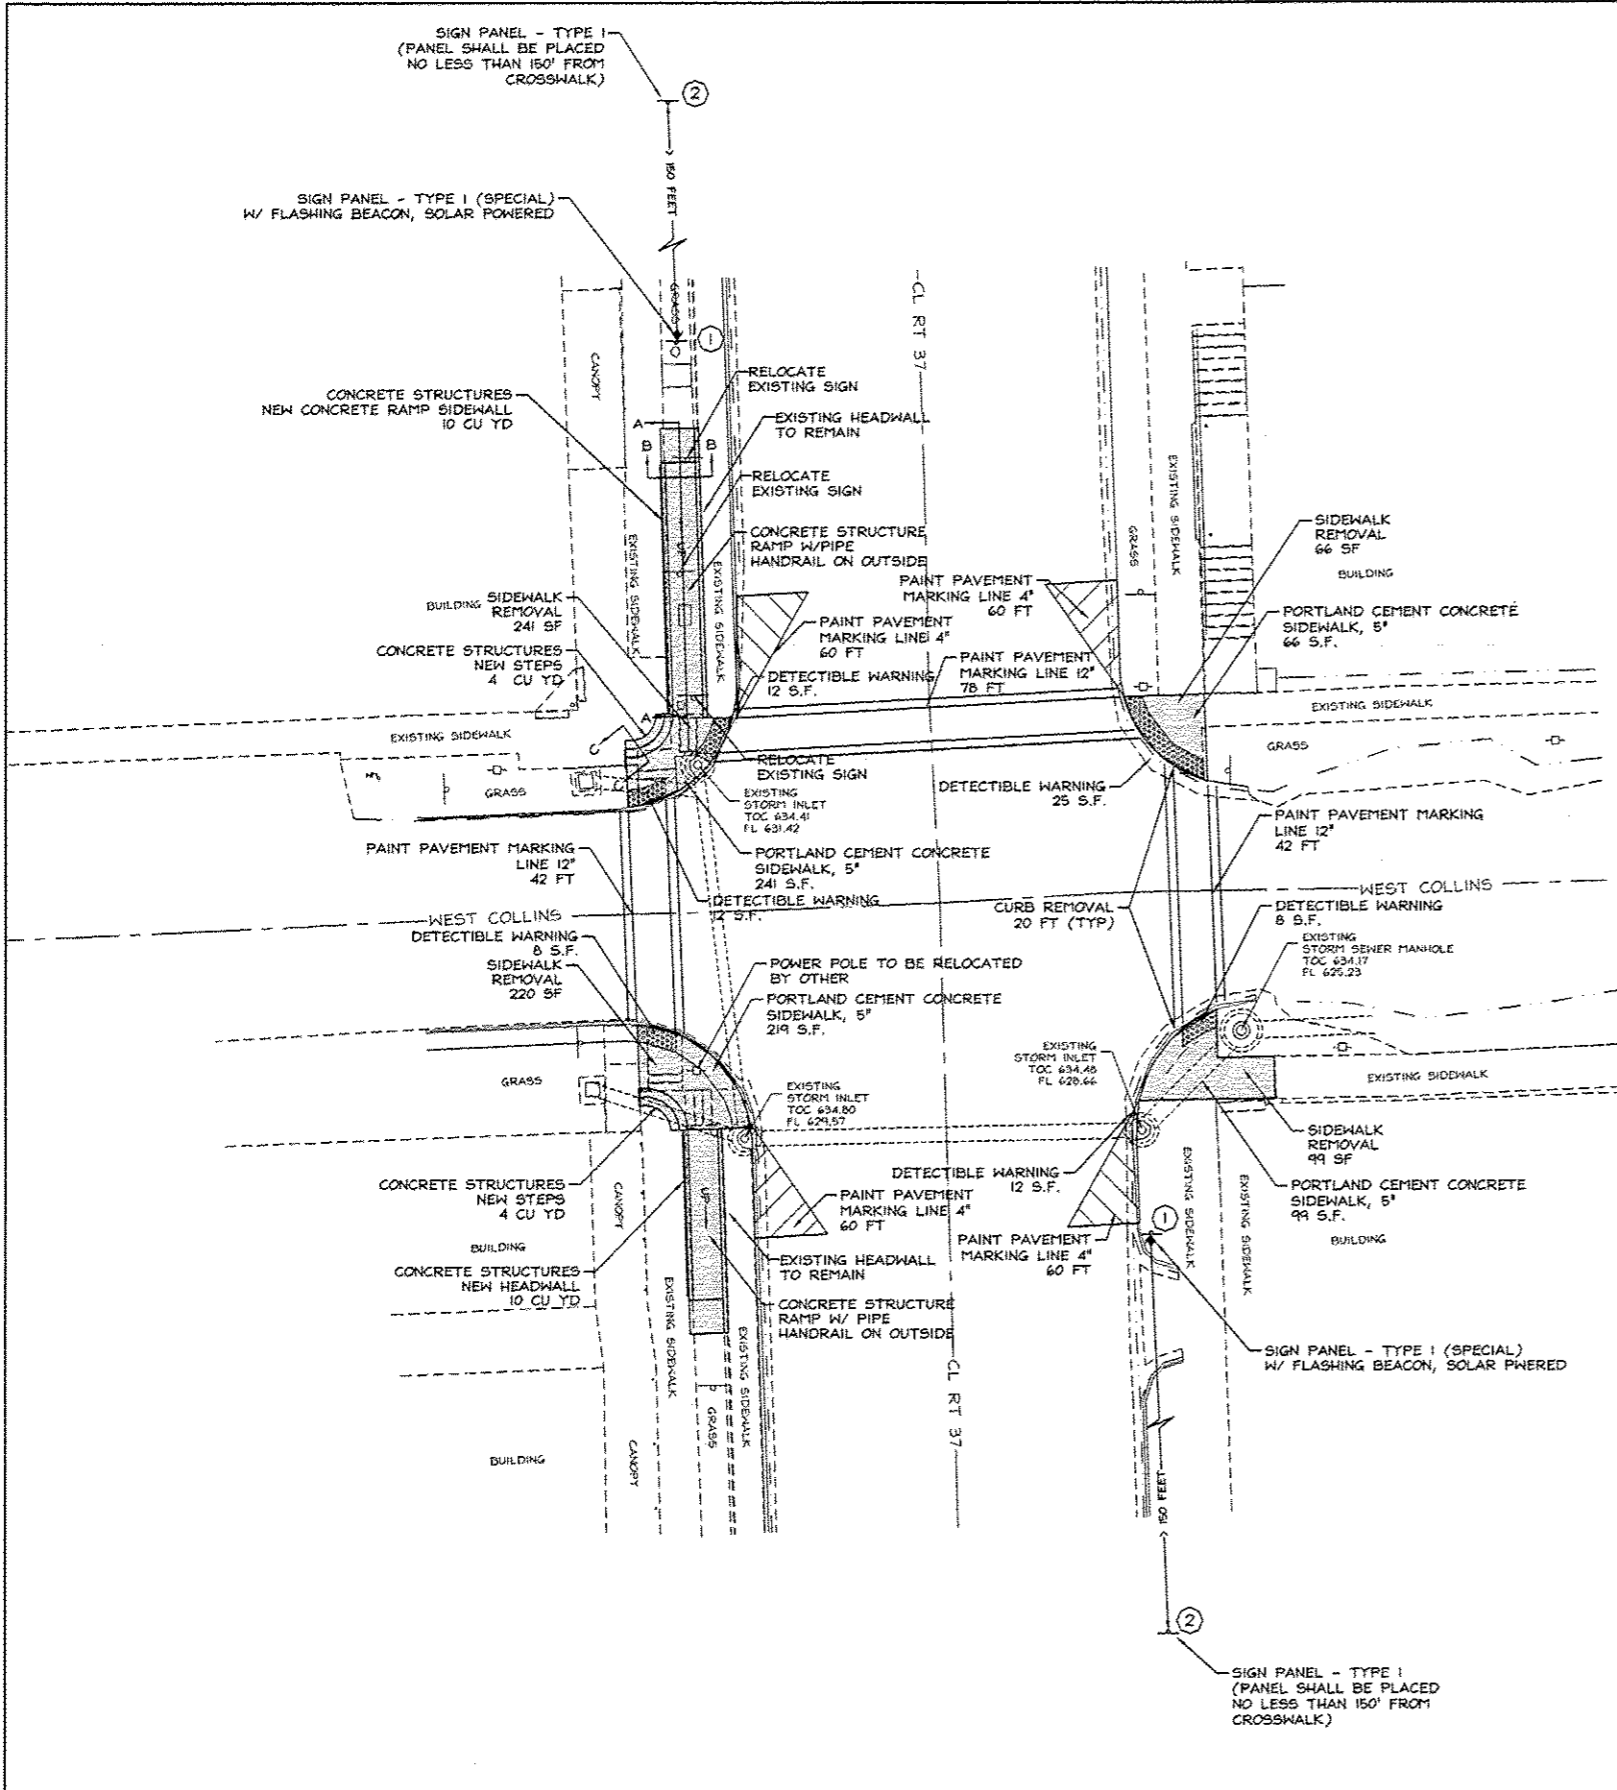

C:\Users\land\Documents\PROJECTS\2012\240\_10-00004-00-54\3/27/12\_3.58.17.dwg

NO.	DESCRIPTION	BY	DATE	NO.	DESCRIPTION	BY	DATE
	DESIGNED						
	DRAWN	WFL	3/27/12				
	CHECKED	JHC	3/27/12				

VILLAGE OF GOREVILLE  
 JOHNSON COUNTY, IL  
 SCHOOL SAFE WAY PLAN  
 PLAN SHEET

**JOHN H. CRAWFORD & ASSOCIATES, P.C.**  
 CIVIL ENGINEERS, LAND SURVEYORS  
 201 SOUTH DIVISION STREET, CARTERSVILLE, ILLINOIS 62918  
 PHONE (618) 985-9370 FAX (618) 985-4992  
 PROFESSIONAL DESIGN FIRM # 164-002892

SHEET NO.	
10	
ISSUE	DATE
A	3/27/12