


F.A. RTE.	SECTION	COUNTY	TOTAL SHEETS	SHEET NO.
HWY 37 # COLLINS	10-00004-00-SW	JOHNSON	15	12

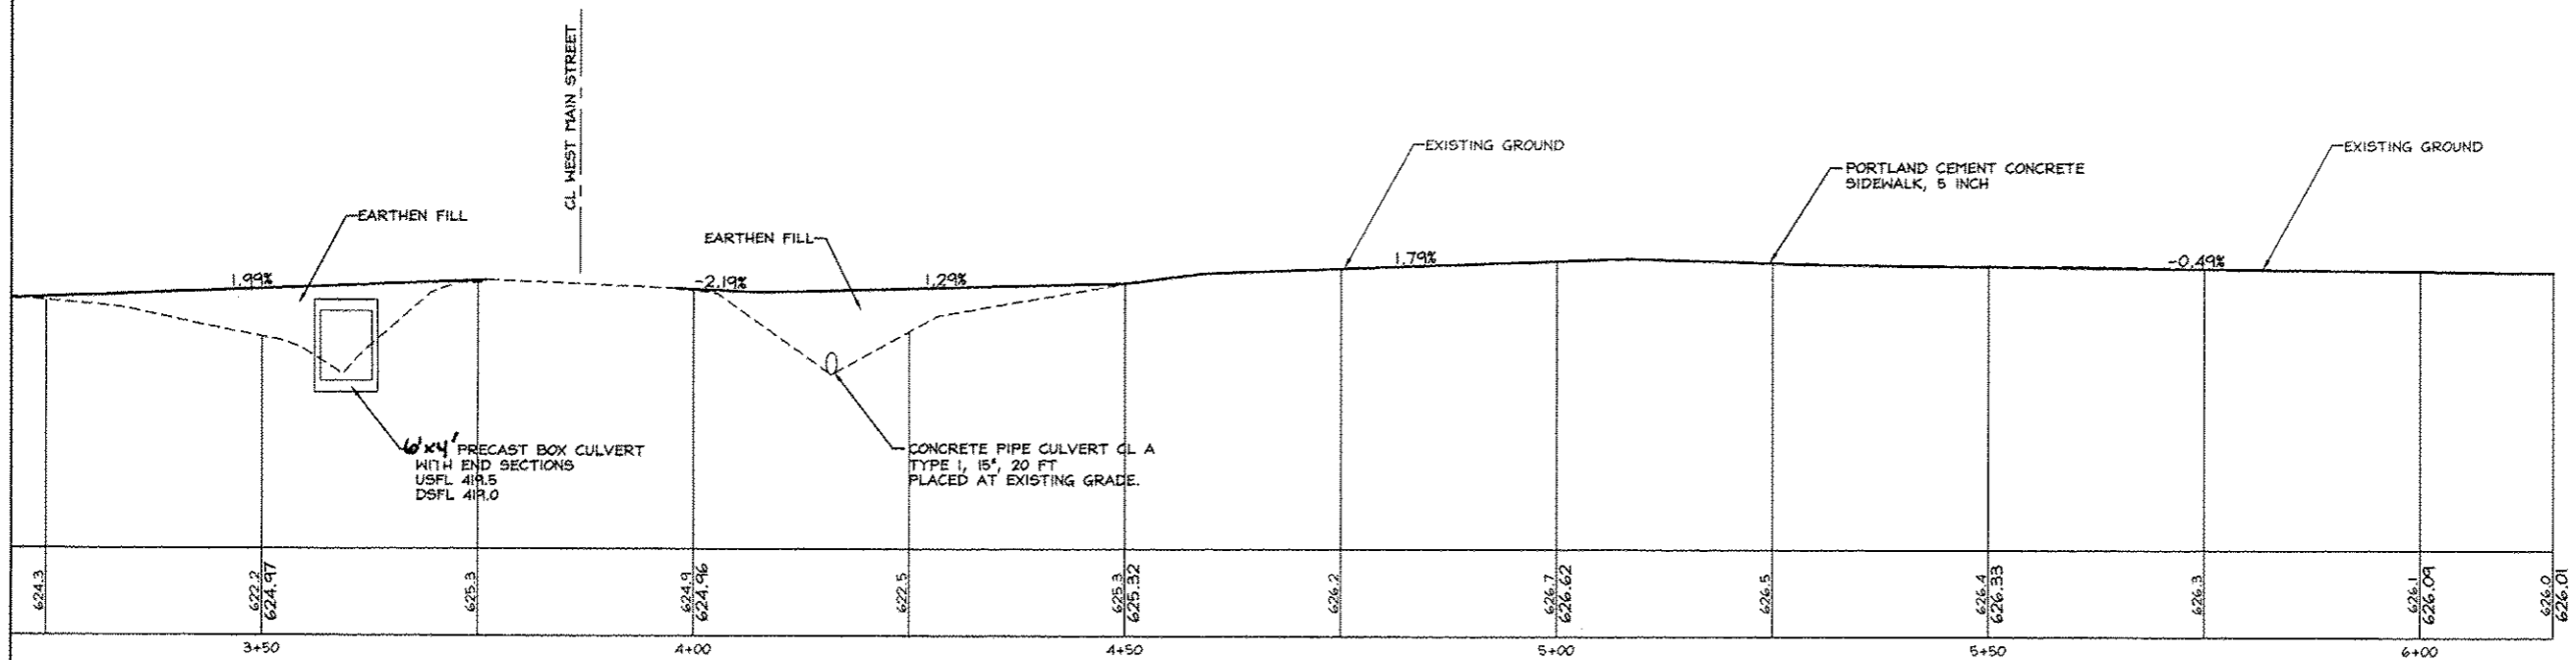

NO.	DESCRIPTION	BY	DATE	NO.	DESCRIPTION	BY	DATE

VILLAGE OF GOREVILLE  
 JOHNSON COUNTY, IL  
 SCHOOL SAFE WAY PLAN  
 SIDEWALK PROFILE



**JOHN H. CRAWFORD & ASSOCIATES, P.C.**  
 CIVIL ENGINEERS, LAND SURVEYORS  
 201 SOUTH DIVISION STREET, CARTERSVILLE, ILLINOIS 62918  
 PHONE (618) 985-6370 FAX (618) 985-4652  
 PROFESSIONAL DESIGN FIRM # 184-002885

SHEET NO.	
12	
ISSUE	DATE
A	3/27/12

I:\Projects\2012\12-00004-00-SW\12-00004-00-SW-12.dwg 3/27/12 10:26:13 AM