

- 082-0004 - Poplar St. Bridge - Orthotropic - 5 span
Limits - Pier #1 to Pier #6 or River Structure

- 082-0005 - 82-3 VB - 5 span Continuous, multi beam, Plate Girder
Limits - Pier #6 on river span to Pier #5 on 82-3 VB.


- Start 2-Girder "Poplar Street Complex"

- 082-0141 - RDWY "A" 46 span 13th St. North to (C.D. WB)
Limits - Pier #5 on 82-3 VB to A-1 ----- Abut. A-46
- 082-0252 - RDWY "B" 31 span Mainline West Bound
Limits - Pier #5 on 82-3 VB to B-1 ----- Abut. B-31
- 082-0251 - RDWY "C" span Mainline East Bound
Limits - Pier #5 on 82-3 VB to C-1 ----- Abut. C-31
- 082-0144 - RDWY "D" 46 span St. Louis to 13th St. (C.D. EB)
Limits - Pier #5 on 82-3 VB to D-1 ----- Abut. D-46
- 082-0205 - RDWY "E" 10 span to Ill-3 SB
Limits - Pier 0-17, 0-18, E-1 ----- Abut. E-9
- 082-0204 - RDWY "F" 12 span from Ill-3 NB to Ramp "P" East
Limits Abut. F-1 ----- F-12 to Pier P-1
- 082-0254 - RDWY "G" 13 span (C.D. WB)
Limits - Abut. G-14 ----- G-1
- 082-0256 - RDWY "H" 5 span (C.D. EB)
Limits - Pier P-15 to H-1 ----- Abut. H-5
- 082-0145 - RDWY "M" 15 span Ill-3 to W.B. CD
Limits - Pier P-1 to Abut. M-1 ----- M-14 to A-5
- 082-0202 - RDWY "N" 8 span EB CD to Ill-3 South
Limits - Pier D-11 to N-1 ----- N-7 to J-10
- 082-0201 - RDWY "O" 10 span WB CD to Ill-3 South
Limits - Pier G-1 to O-1 ----- Abut. O-10
- 082-0143 - RDWY "O2" 6 span WB CD to Ill-3 South
Limits - Pier Abut. O-11 ----- O-17
- 082-0203 - RDWY "P" 14 span Rte. Ill-3 to EB CD
Limits - Pier P-1 ----- P-15
- 082-0255 - RDWY "Q" 3 span EB CD
Limits - Pier D-35 to Q-1 to Q-2 to P-14
- 082-0253 - RDWY "R" 6 span WB CD
Limits - Pier G-1 to R-1 to R-4 ----- R-1 to A-21
- 082-0142 - RDWY "S" 24 span WB CD to 13th St. South
Limits - Pier G-12 to S-1 ----- S-23 to D-36
- 082-0146 - RDWY "T" 6 span 13th St. North to CD EB
Limits - A-35 to T-1 ----- Abut. T-6

Sign Bracket Locations

POPLAR ST. COMPLEX

ROUTE NO.	SECTION	COUNTY	TOTAL SHEETS	SHEET NO.
82	3VB	ILLINOIS		

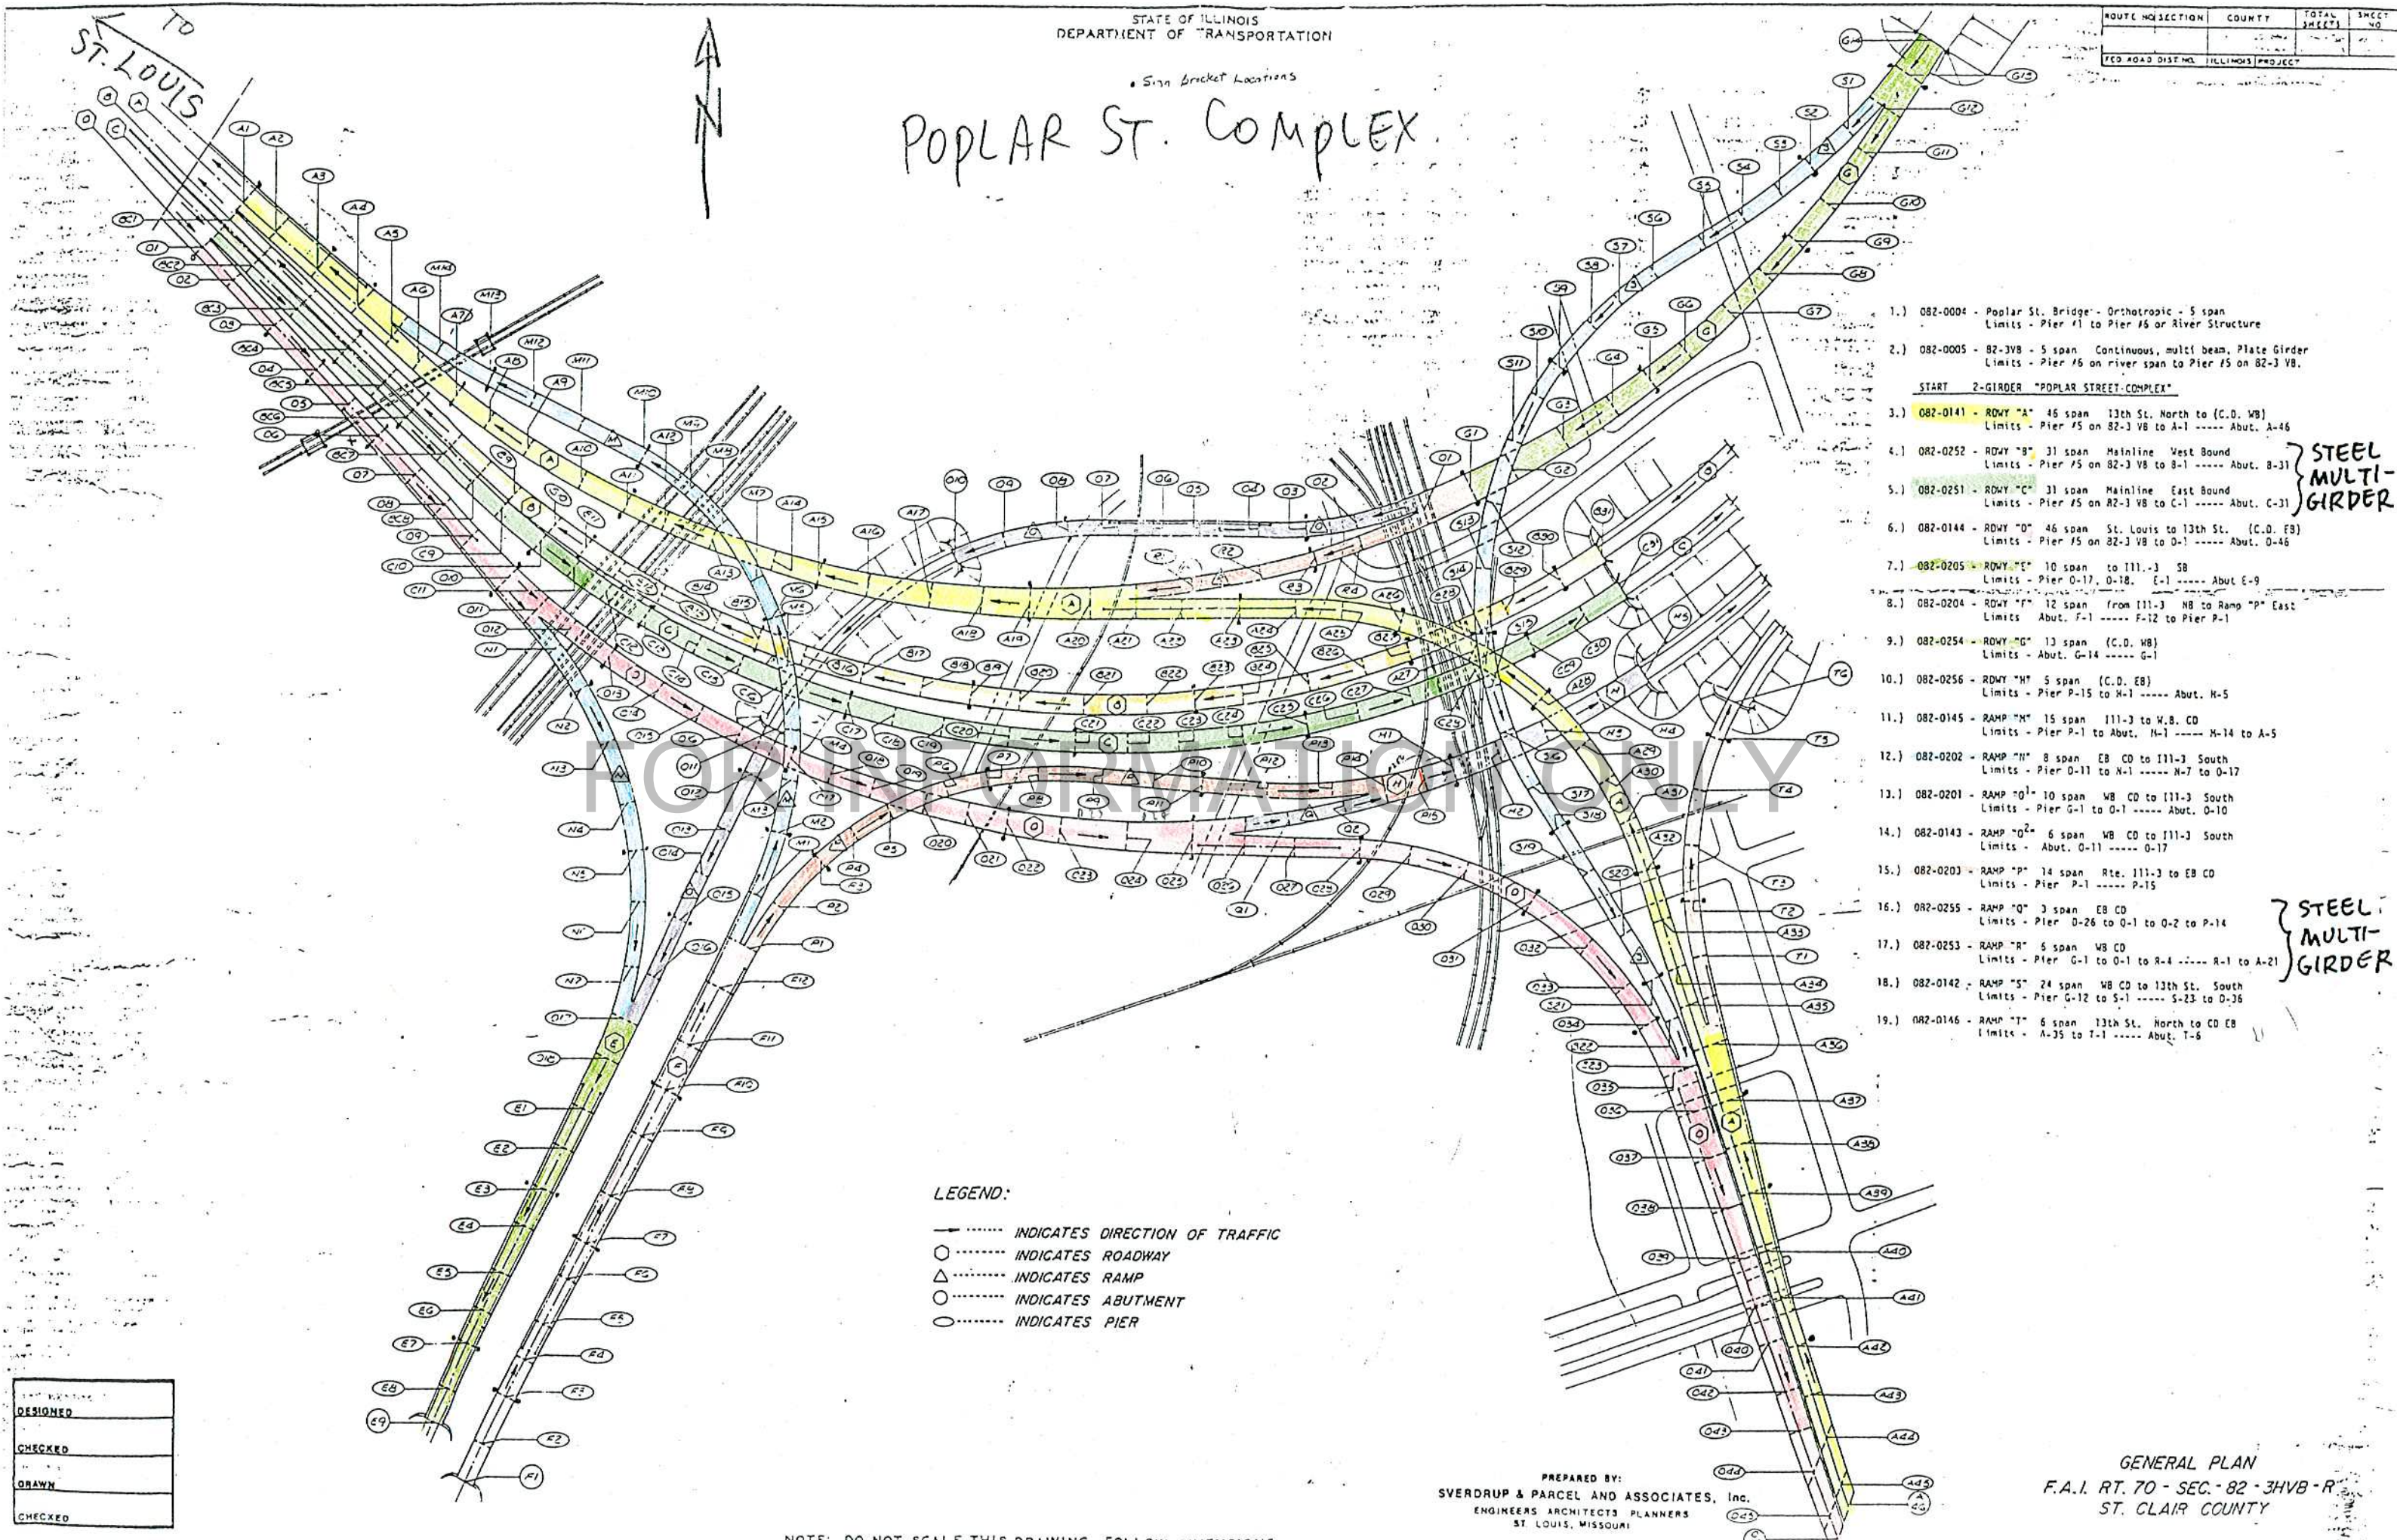

- 1.) 082-0004 - Poplar St. Bridge - Orthotropic - 5 span
Limits - Pier #1 to Pier #6 or River Structure
 - 2.) 082-0005 - 82-3VB - 5 span Continuous, multi beam, Plate Girder
Limits - Pier #6 on river span to Pier #5 on 82-3 VB.
- START 2-GIRDER "POPLAR STREET COMPLEX"
- 3.) 082-0141 - RDWY "A" 46 span 13th St. North to (C.D. WB)
Limits - Pier #5 on 82-3 VB to A-1 ----- Abut. A-46
 - 4.) 082-0252 - RDWY "B" 31 span Mainline West Bound
Limits - Pier #5 on 82-3 VB to B-1 ----- Abut. B-31
 - 5.) 082-0251 - RDWY "C" 31 span Mainline East Bound
Limits - Pier #5 on 82-3 VB to C-1 ----- Abut. C-31
 - 6.) 082-0144 - RDWY "D" 46 span St. Louis to 13th St. (C.D. EB)
Limits - Pier #5 on 82-3 VB to D-1 ----- Abut. D-46
 - 7.) 082-0205 - RDWY "E" 10 span to 111-3 SB
Limits - Pier O-17, O-18, E-1 ----- Abut. E-9
 - 8.) 082-0204 - RDWY "F" 12 span from 111-3 NB to Ramp "P" East
Limits - Abut. F-1 ----- F-12 to Pier P-1
 - 9.) 082-0254 - RDWY "G" 13 span (C.D. WB)
Limits - Abut. G-14 ----- G-1
 - 10.) 082-0256 - RDWY "H" 5 span (C.D. EB)
Limits - Pier P-15 to H-1 ----- Abut. H-5
 - 11.) 082-0145 - RAMP "M" 15 span 111-3 to W.B. CD
Limits - Pier P-1 to Abut. M-1 ----- M-14 to A-5
 - 12.) 082-0202 - RAMP "N" 8 span EB CD to 111-3 South
Limits - Pier D-11 to N-1 ----- N-7 to O-17
 - 13.) 082-0201 - RAMP "O" 10 span WB CD to 111-3 South
Limits - Pier G-1 to O-1 ----- Abut. O-10
 - 14.) 082-0143 - RAMP "Q" 6 span WB CD to 111-3 South
Limits - Abut. Q-11 ----- Q-17
 - 15.) 082-0203 - RAMP "P" 14 span Rte. 111-3 to EB CD
Limits - Pier P-1 ----- P-15
 - 16.) 082-0255 - RAMP "R" 3 span EB CD
Limits - Pier D-26 to R-1 to O-2 to P-14
 - 17.) 082-0253 - RAMP "S" 6 span WB CD
Limits - Pier G-1 to O-1 to R-4 ----- R-1 to A-21
 - 18.) 082-0142 - RAMP "T" 24 span WB CD to 13th St. South
Limits - Pier G-12 to S-1 ----- S-23 to O-26
 - 19.) 082-0146 - RAMP "U" 6 span 13th St. North to CD EB
Limits - A-25 to T-1 ----- Abut. T-6

STEEL
MULTI-
GIRDER

STEEL
MULTI-
GIRDER

- LEGEND:
- INDICATES DIRECTION OF TRAFFIC
 - INDICATES ROADWAY
 - △ INDICATES RAMP
 - INDICATES ABUTMENT
 - INDICATES PIER

DESIGNED
CHECKED
DRAWN
CHECKED

PREPARED BY:
SVERDRUP & PARCEL AND ASSOCIATES, Inc.
ENGINEERS ARCHITECTS PLANNERS
ST. LOUIS, MISSOURI

GENERAL PLAN
F.A.I. RT. 70 - SEC. 82 - 3HVB - R
ST. CLAIR COUNTY

NOTE: DO NOT SCALE THIS DRAWING. FOLLOW DIMENSIONS.