



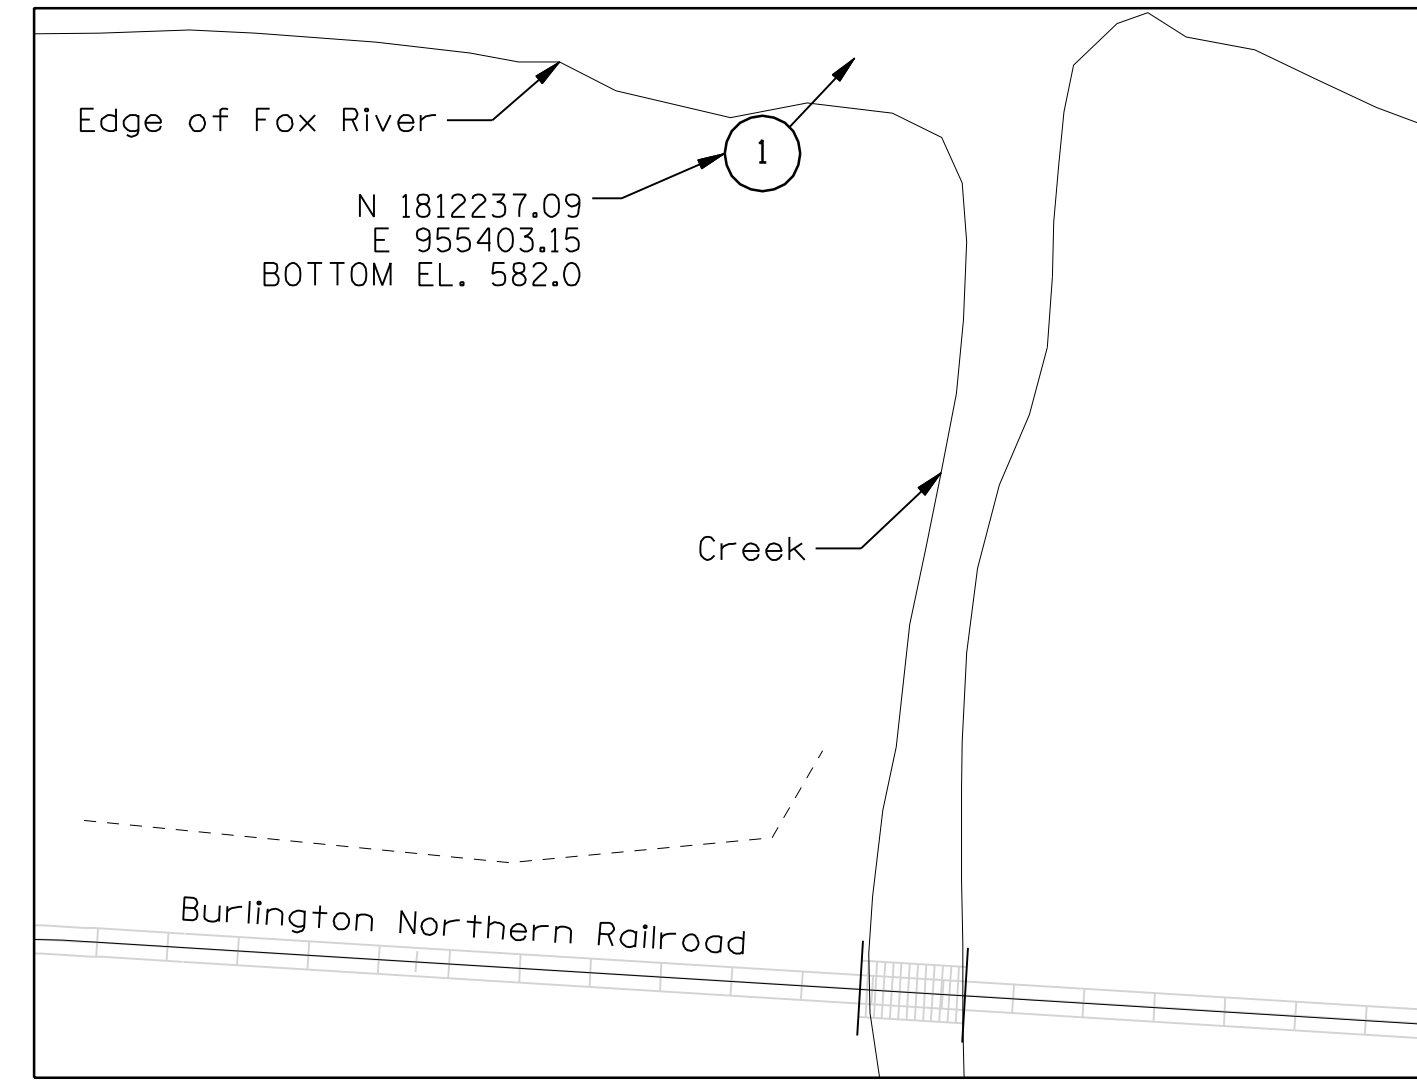

- NOTES:**
1. See drawing C6 for sign details and elevations.
 2. Northerly and Easterly points are for the center post on all signs
 3. — Denotes orientation of sign face
 4. Floating sign shall be Rolyan model B4872PF "KEEP OUT" or approved equal.
 5. Sign 5 extends into the roller compacted concrete. Required coring is included in the cost for wood sign support.

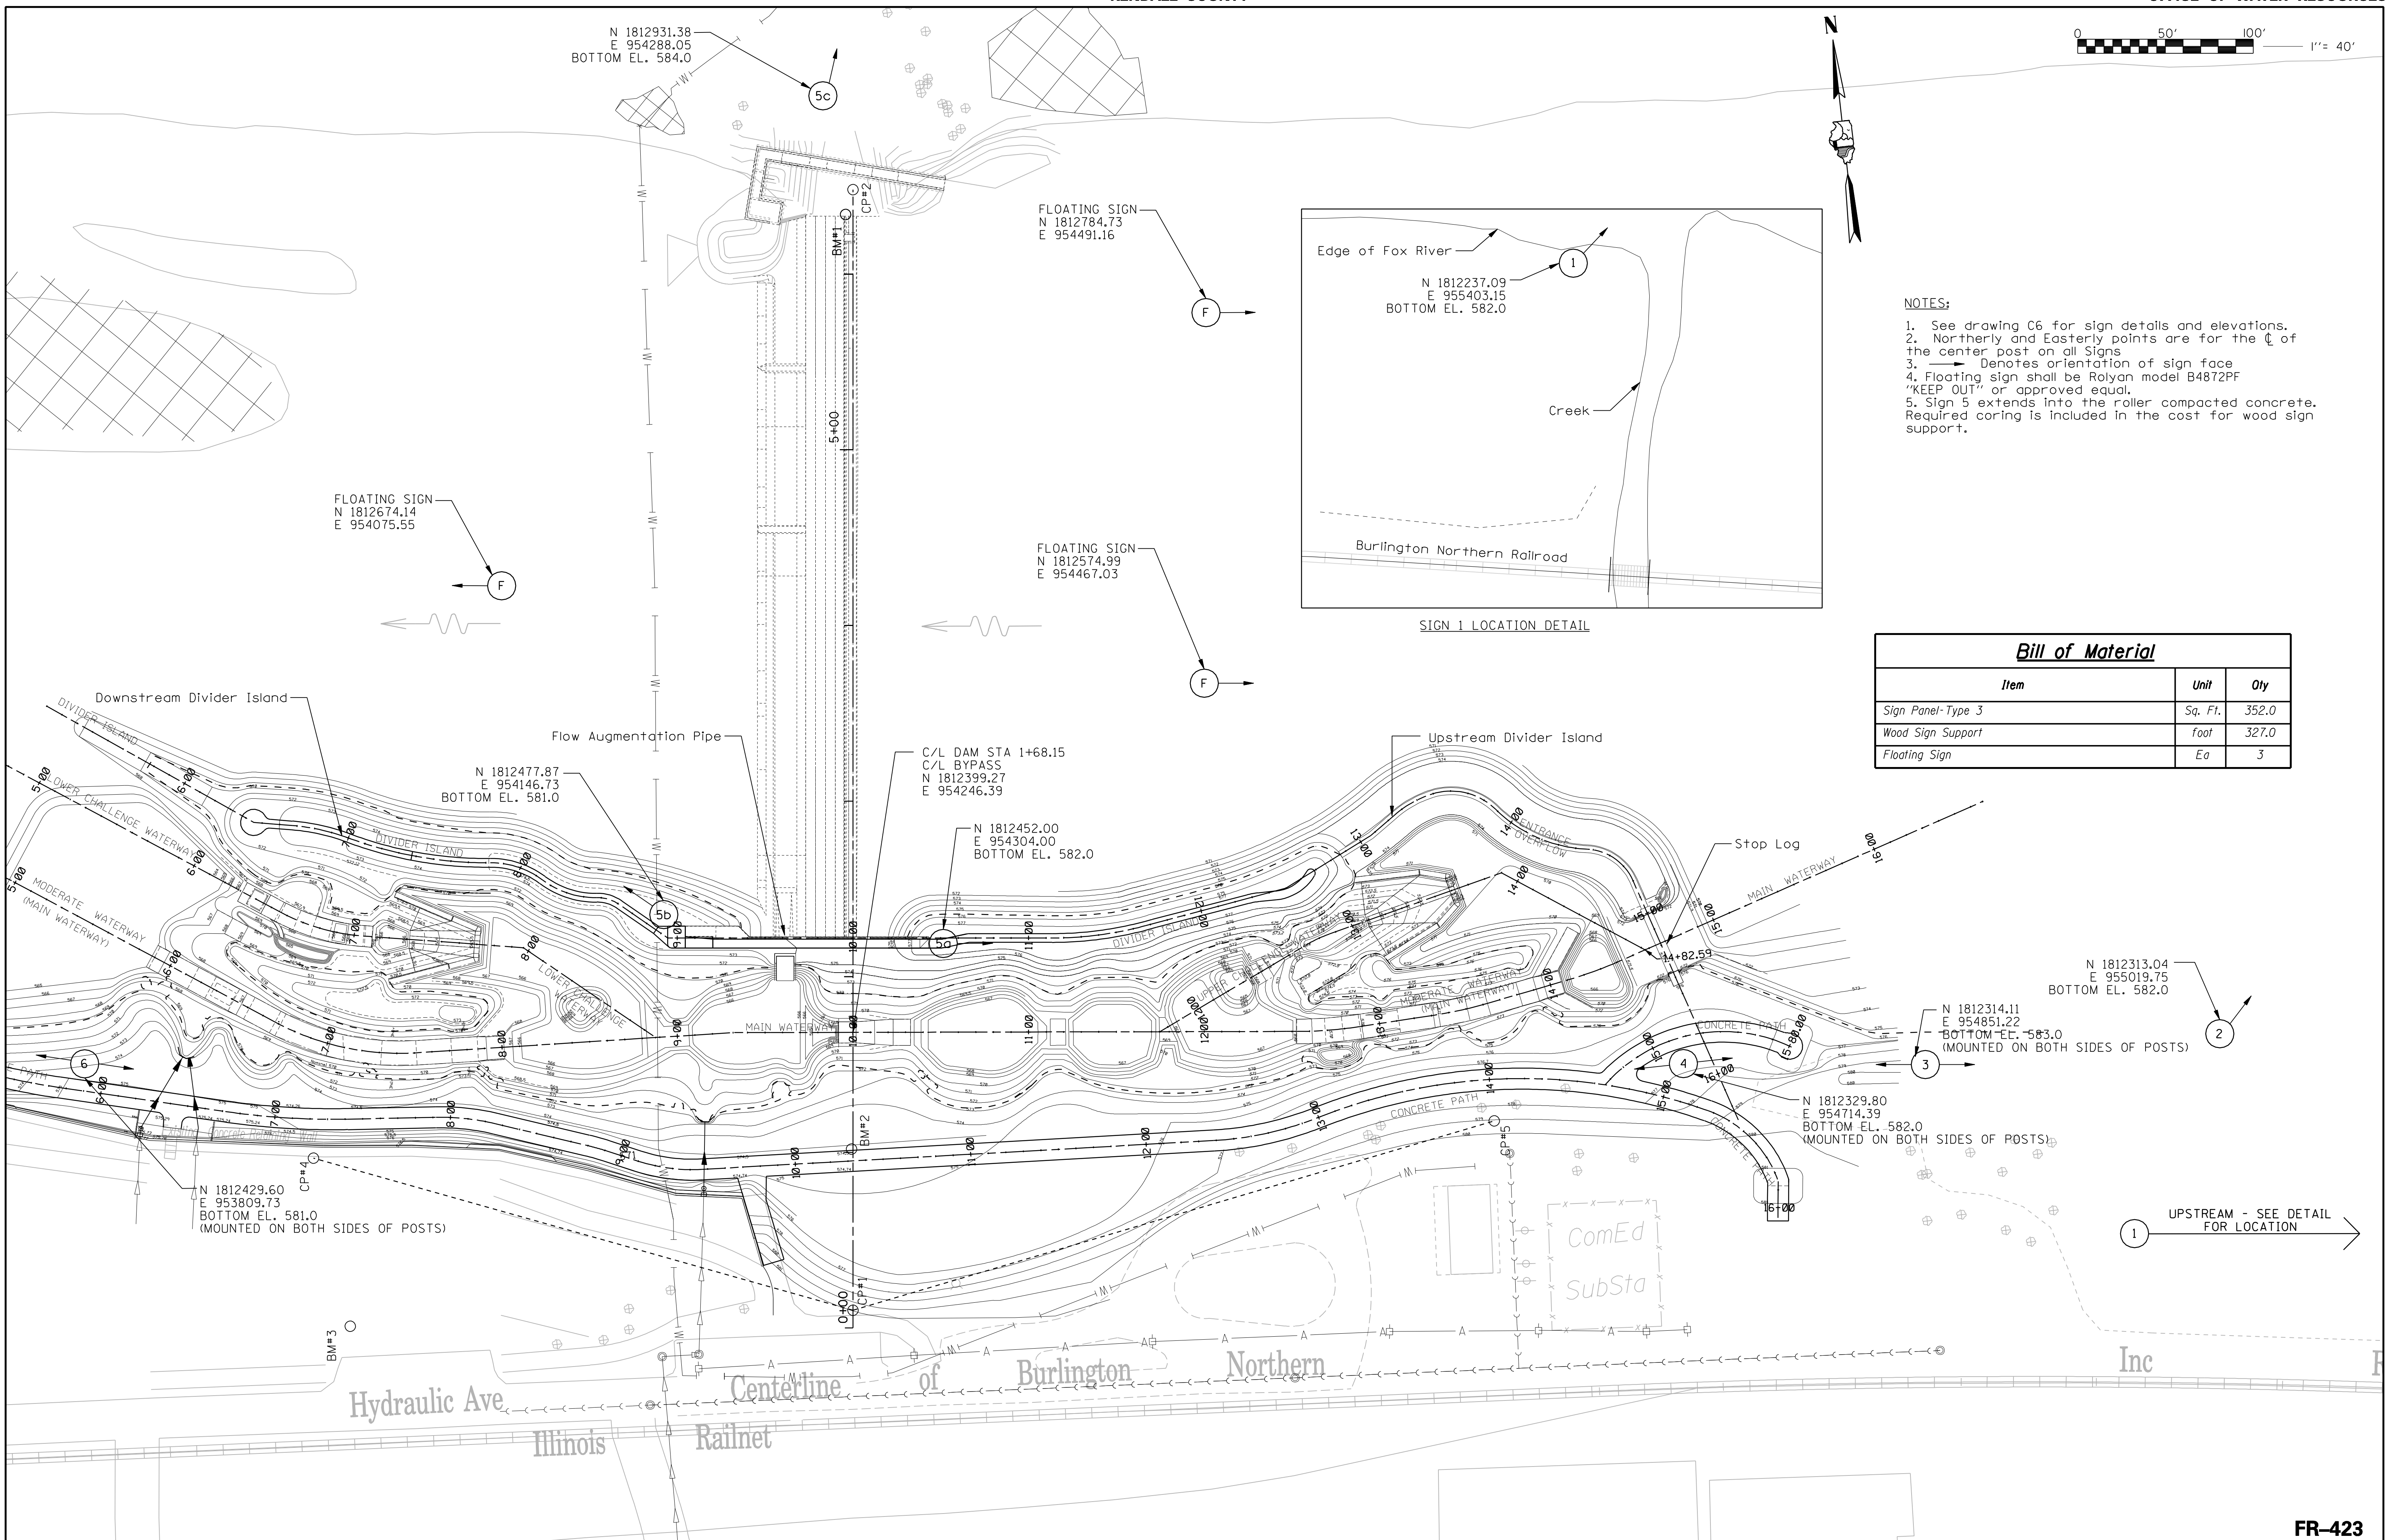

<i>Bill of Material</i>		
<i>Item</i>	<i>Unit</i>	<i>Qty</i>
Sign Panel-Type 3	Sq. Ft.	352.0
Wood Sign Support	foot	327.0
Floating Sign	Ea	3



10/09/2007 4:41:09 PM S:\DOCUMENT\02348801\CIVIL\DGN\GEN00QY4.DGN
 10/09/2007 4:41:09 PM S:\DOCUMENT\02348801\CIVIL\DGN\GEN00QY4.DGN

Designed By: JPR Checked By: TKL
 Drawn By: JPR Checked By: TKL