



Notes:
1. Vertical Dimension is given. If horizontal dimension is not given, size text as shown. Do not print text less than 1" from each edge of sign.


SIGN 1
(1 required)

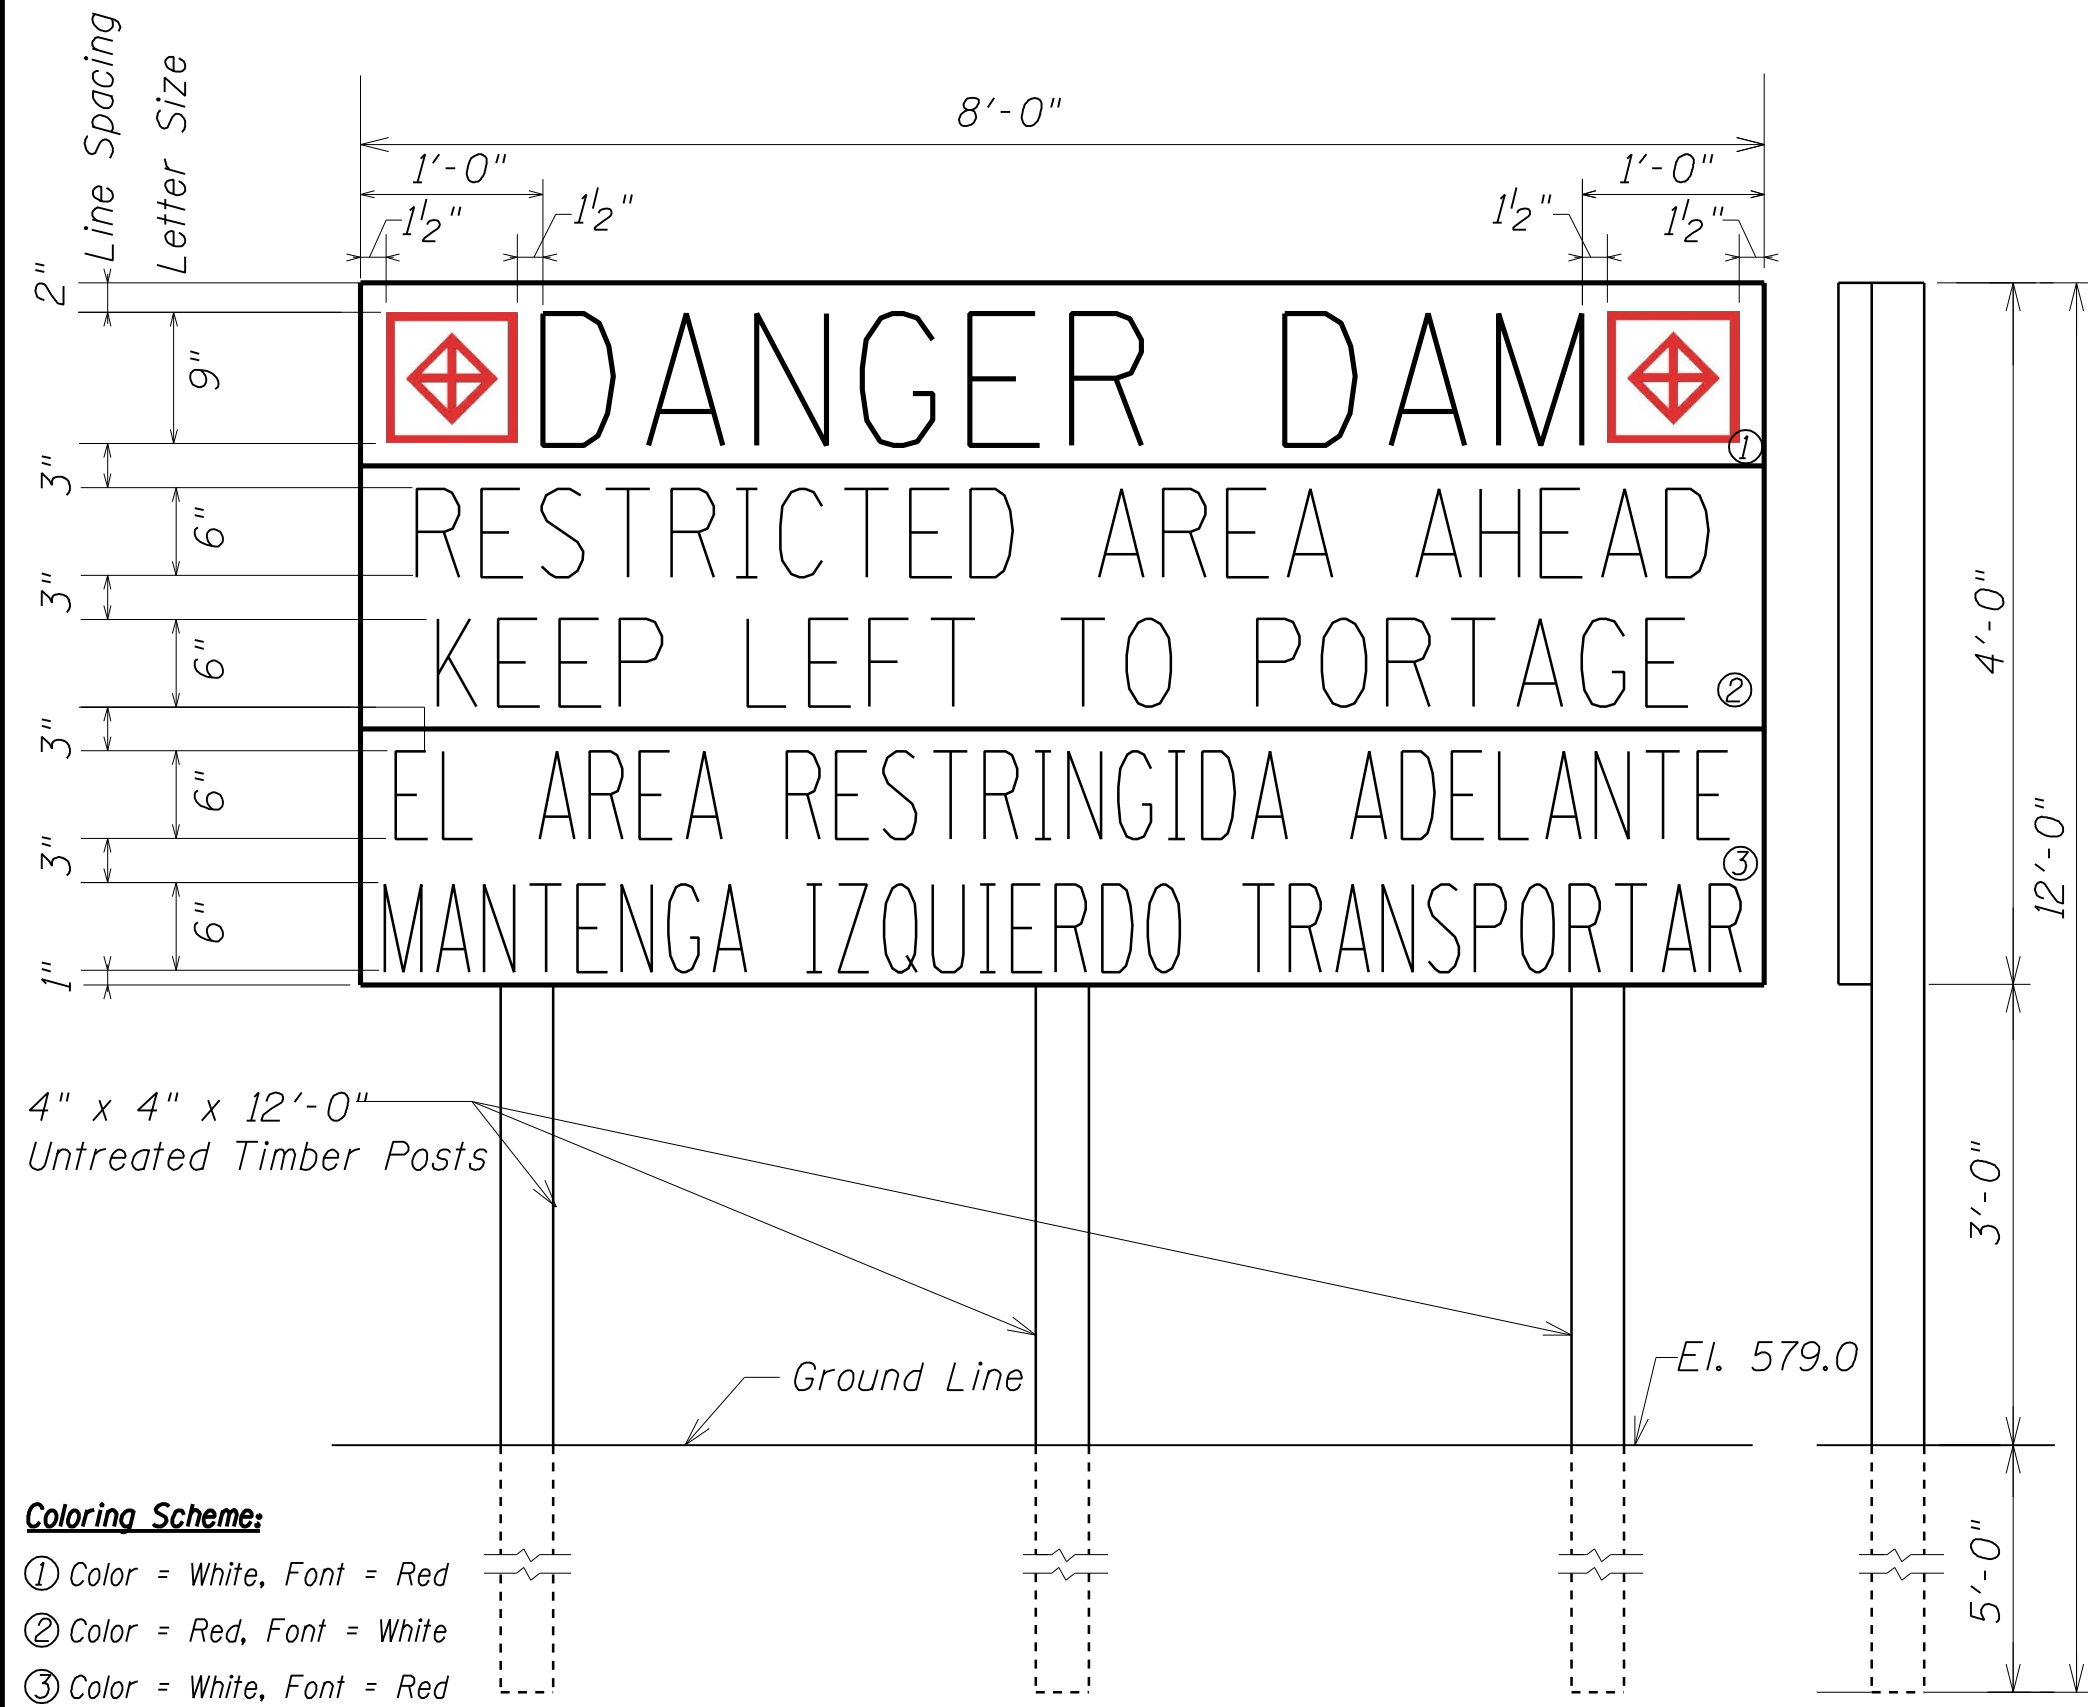


SIGN 2
(1 required)

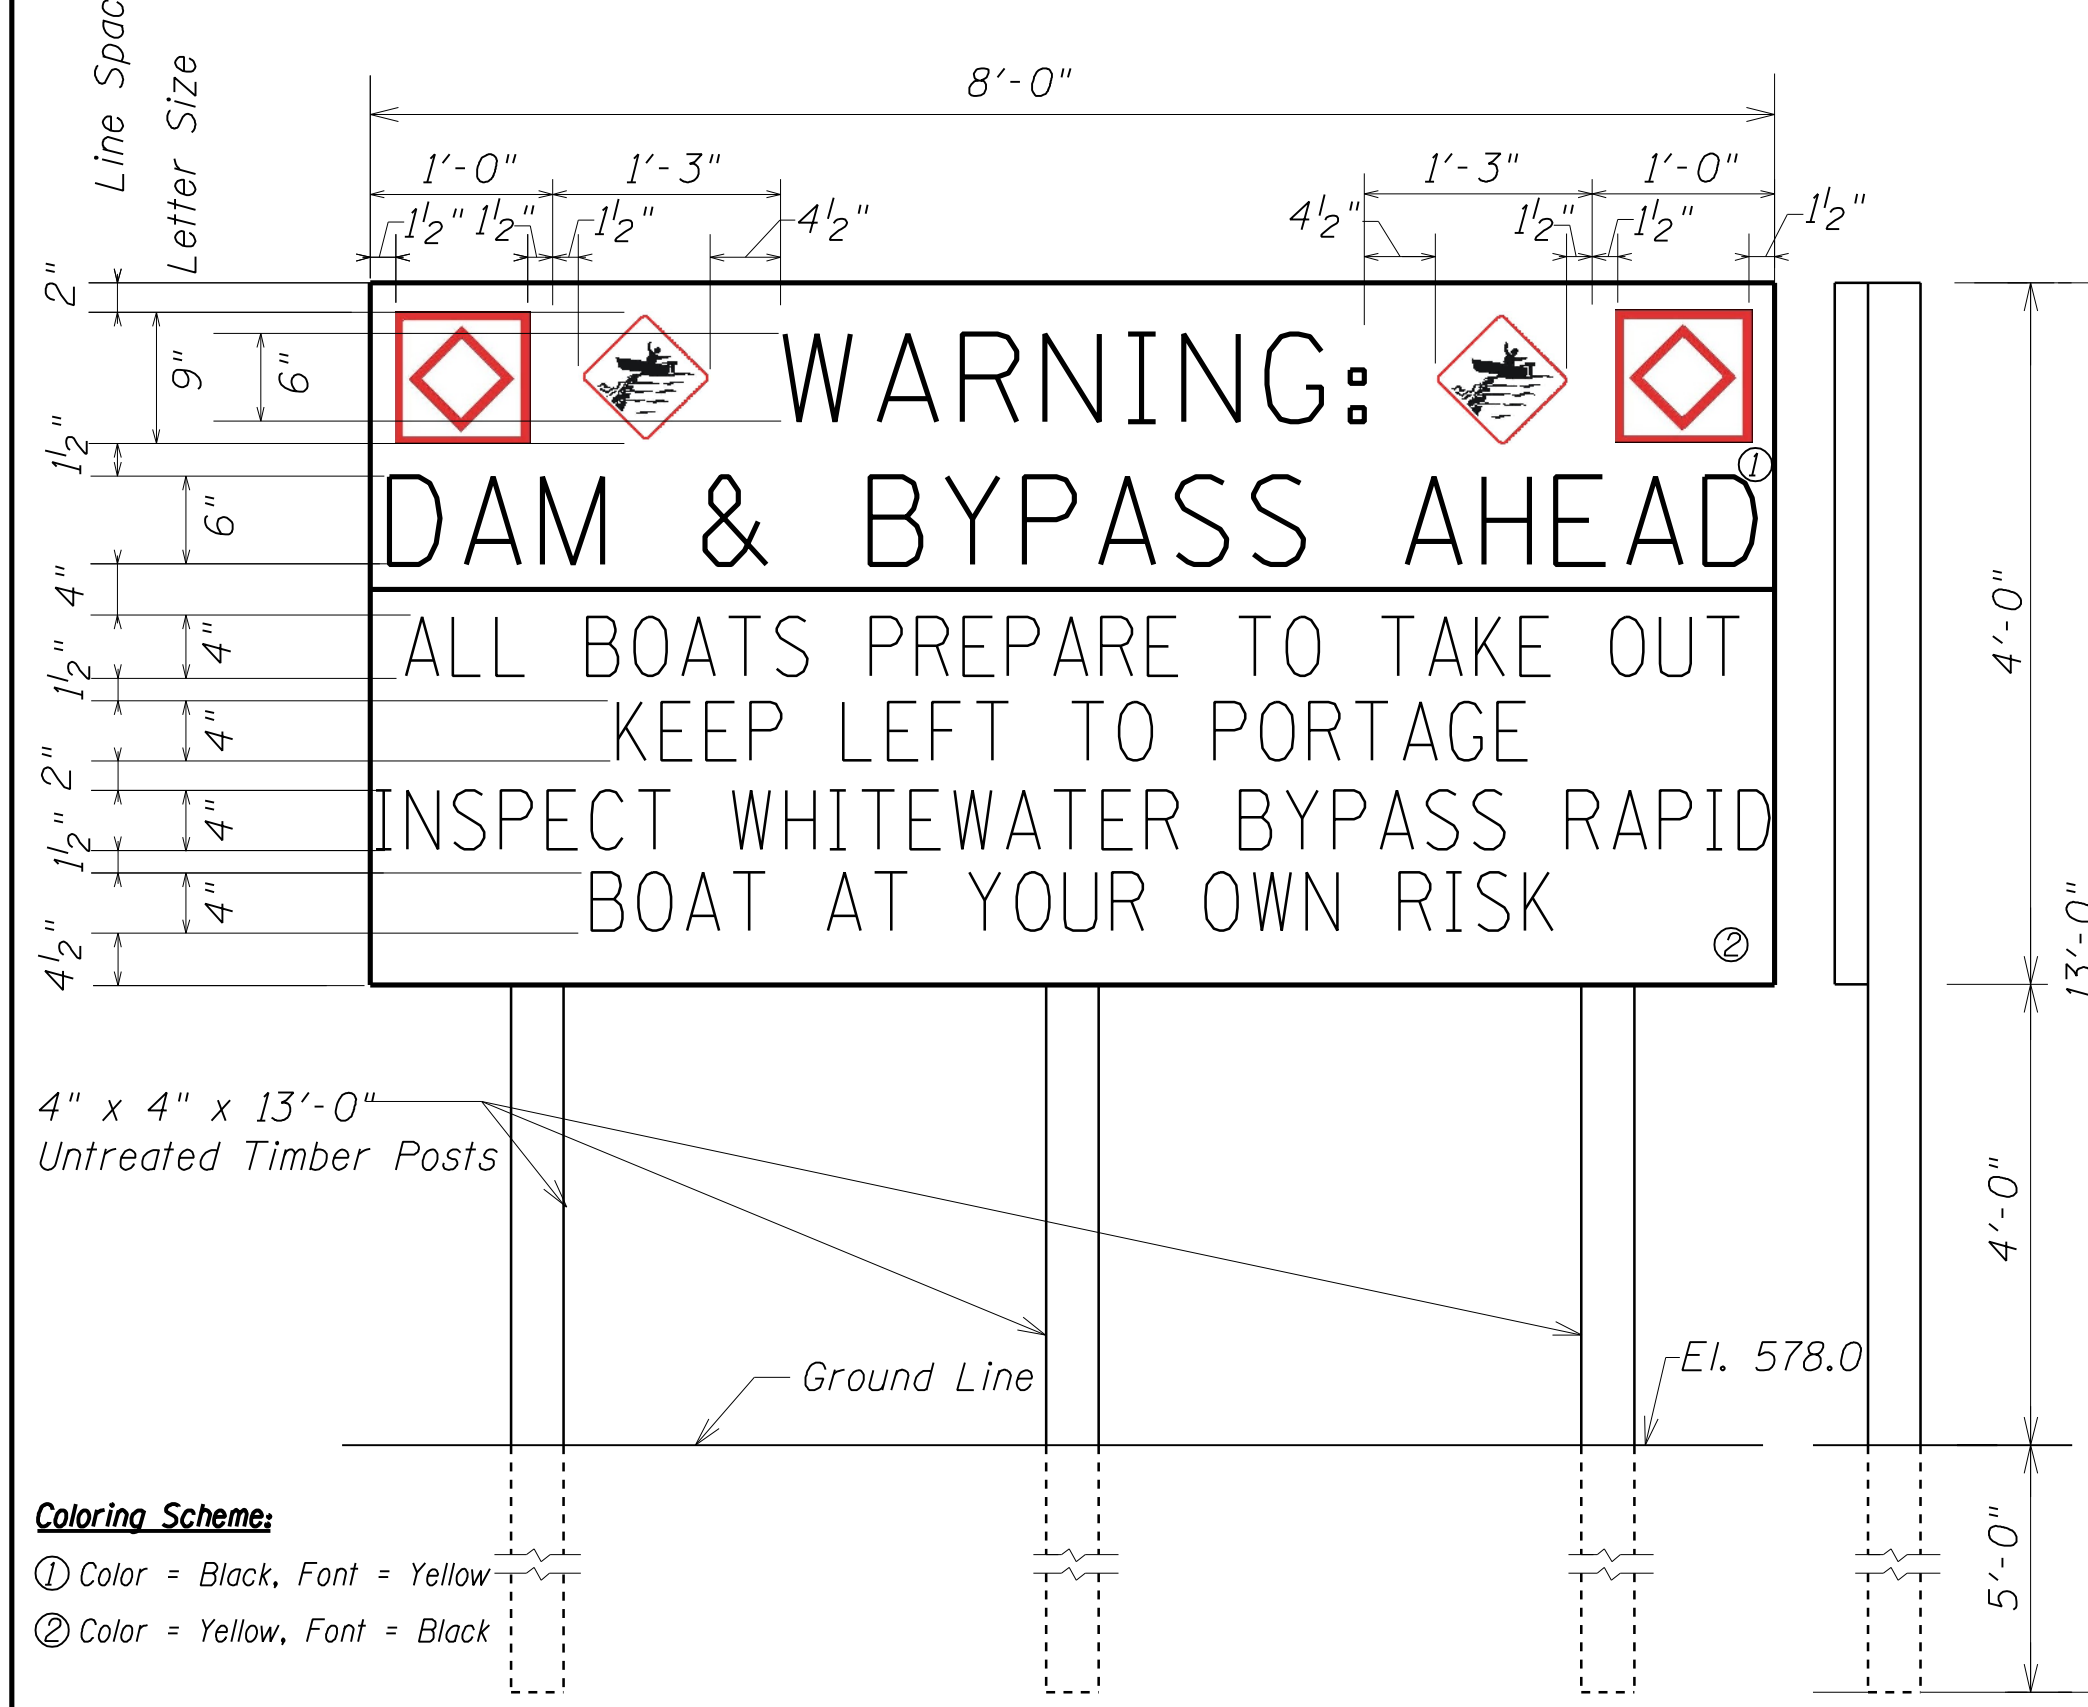


SIGN 3
(2 panels required)

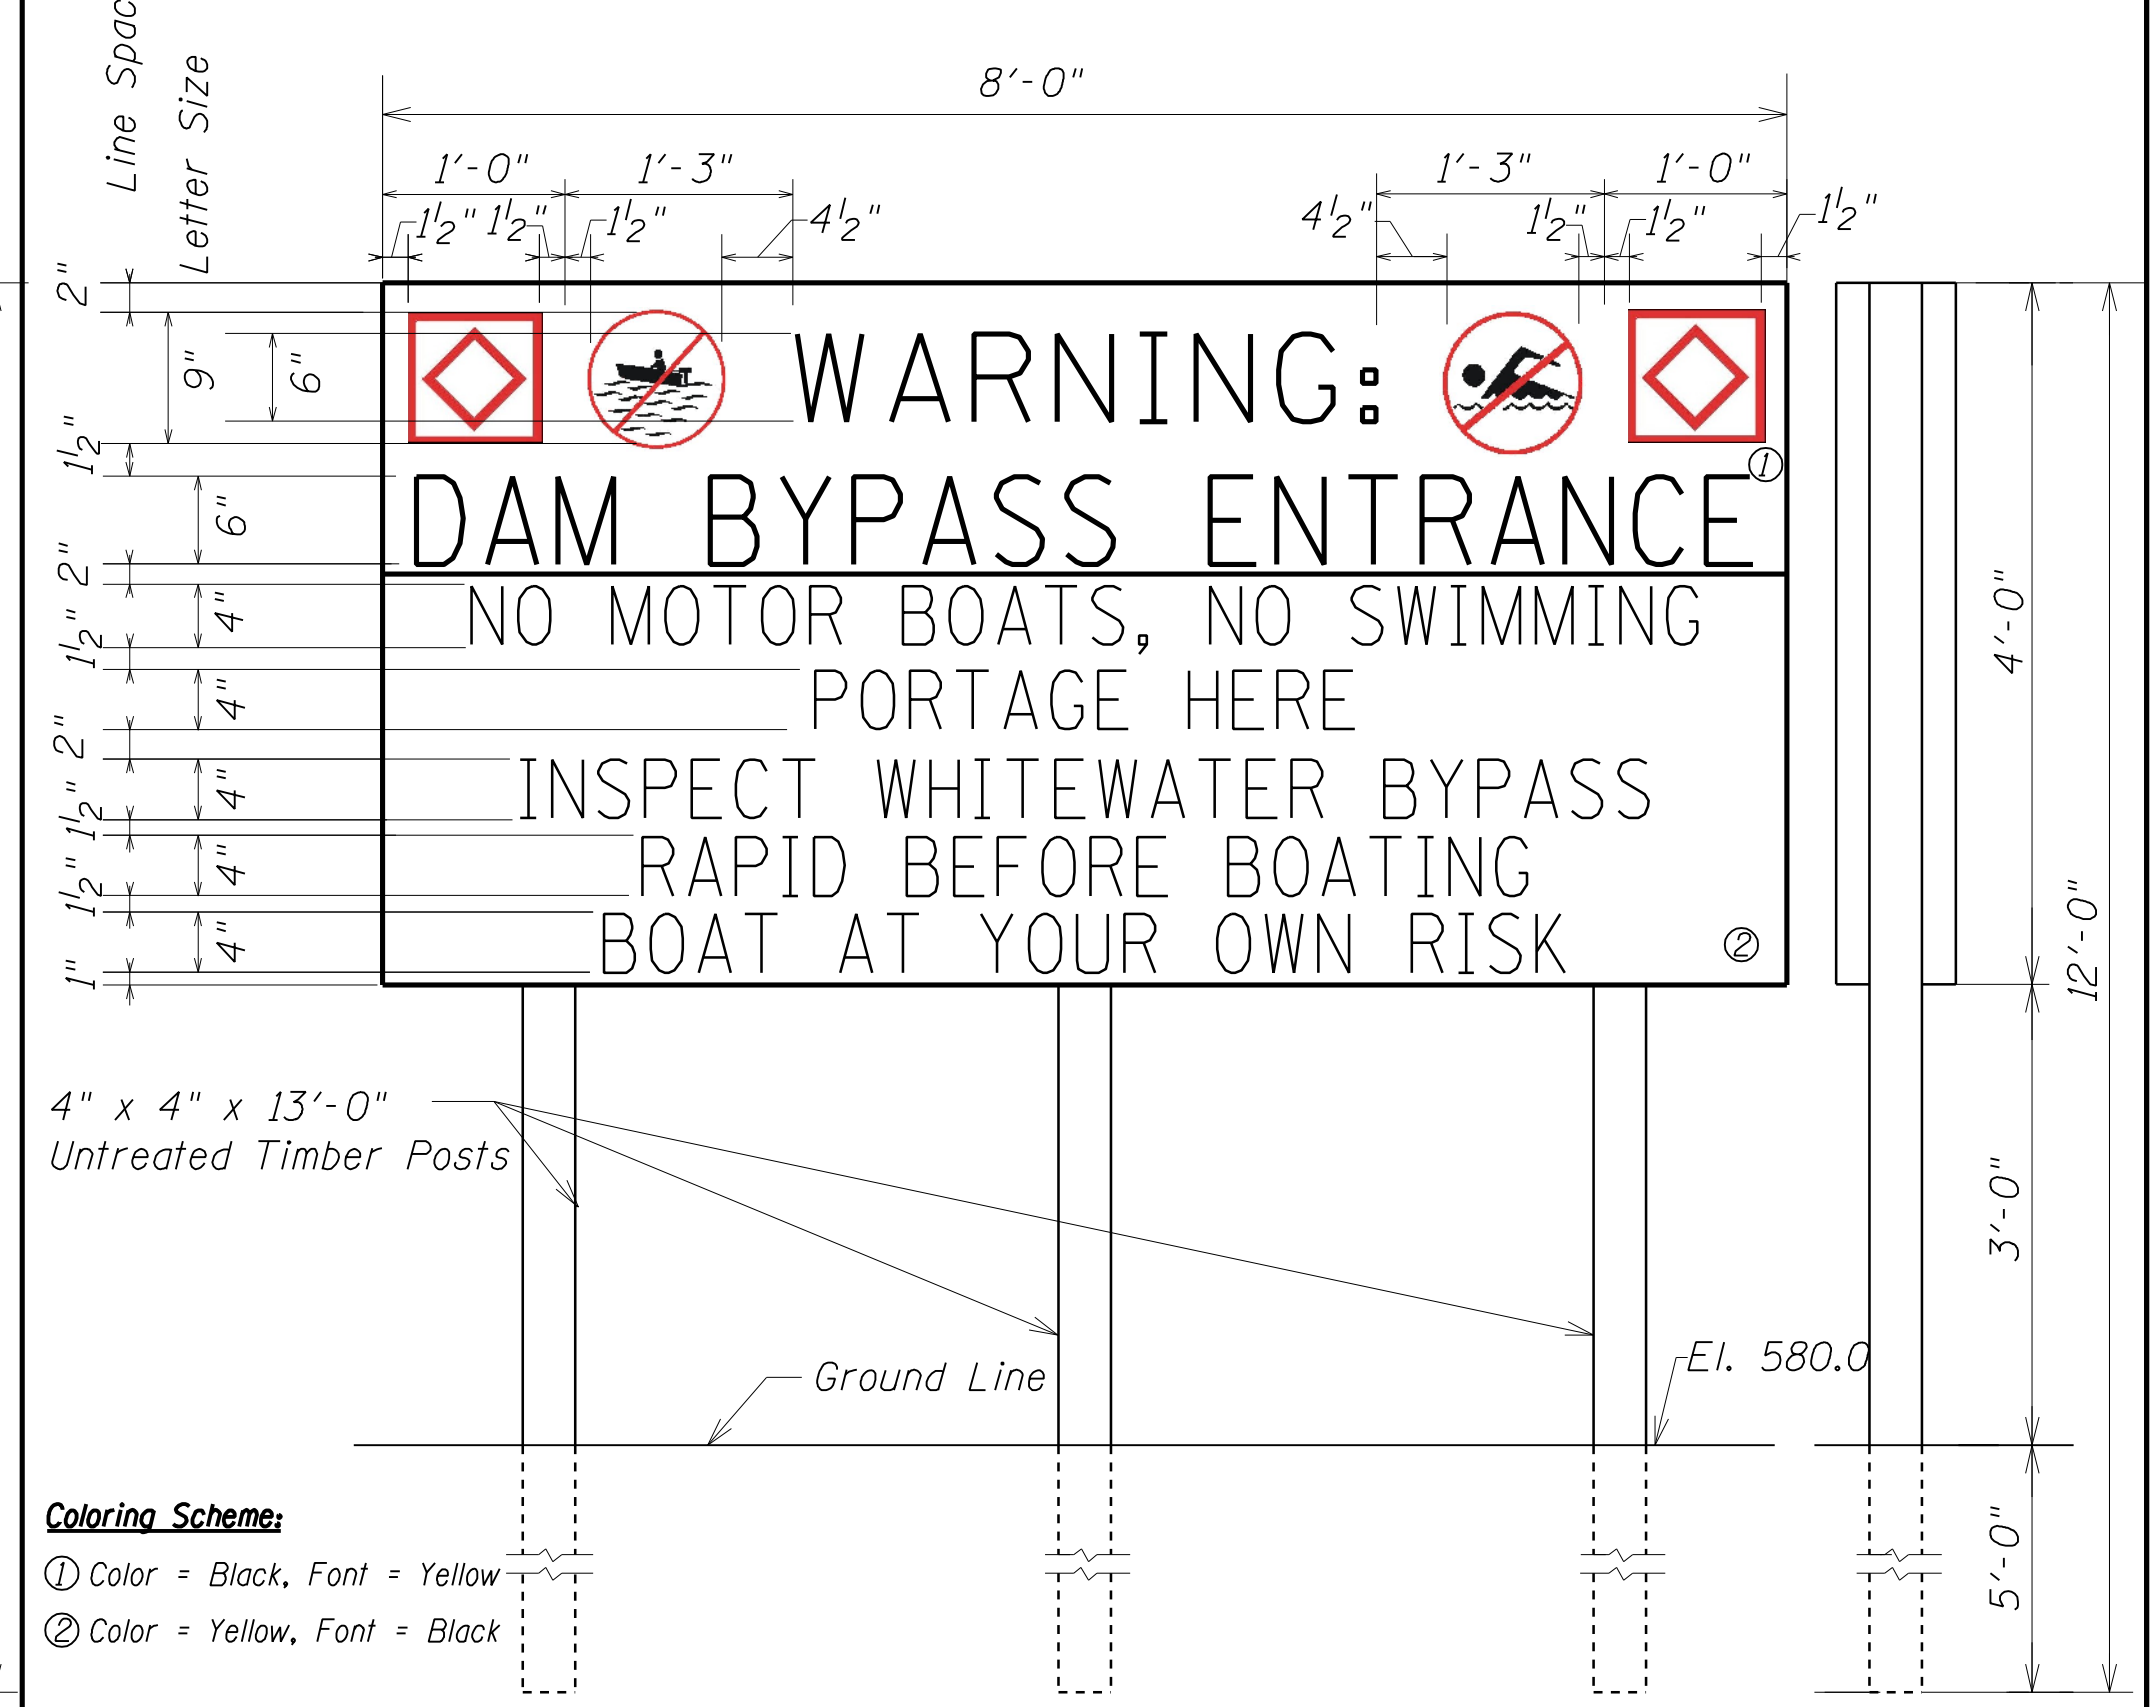


SIGN 4
(2 panels required)

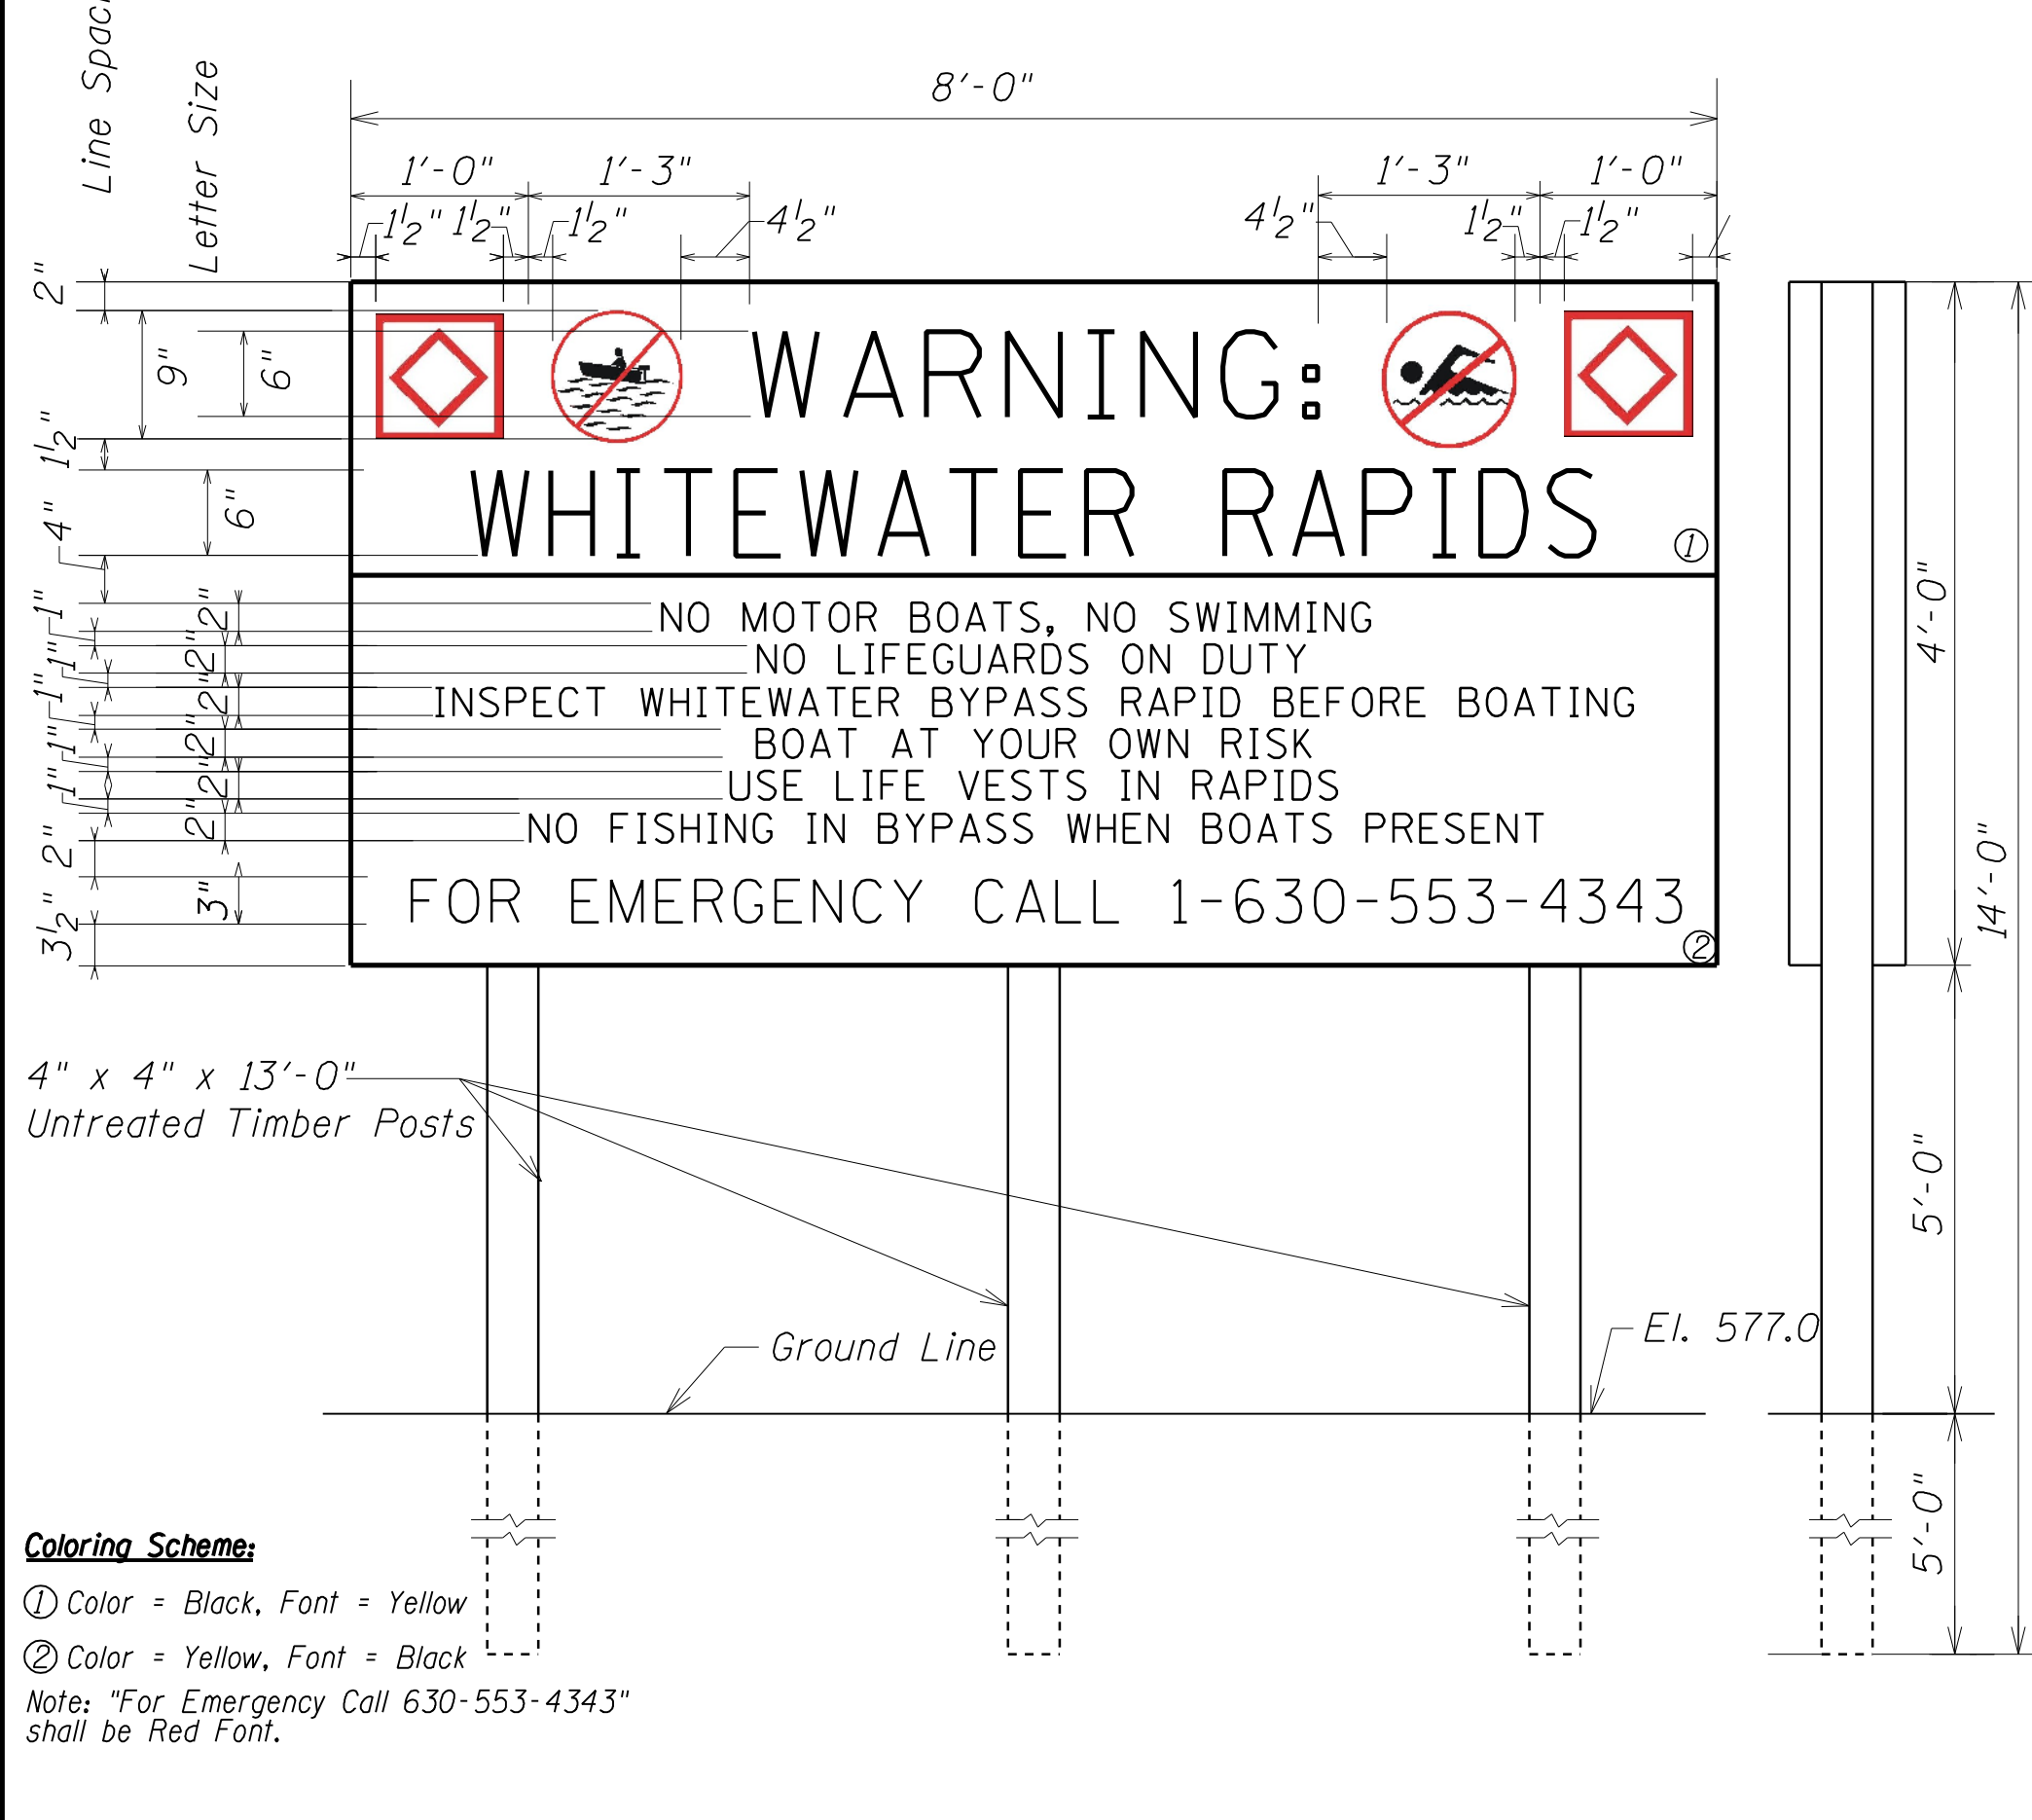

SIGN 5 (a, b, or c)*
(3 required - East, West side of South Abutment, North Abutment)

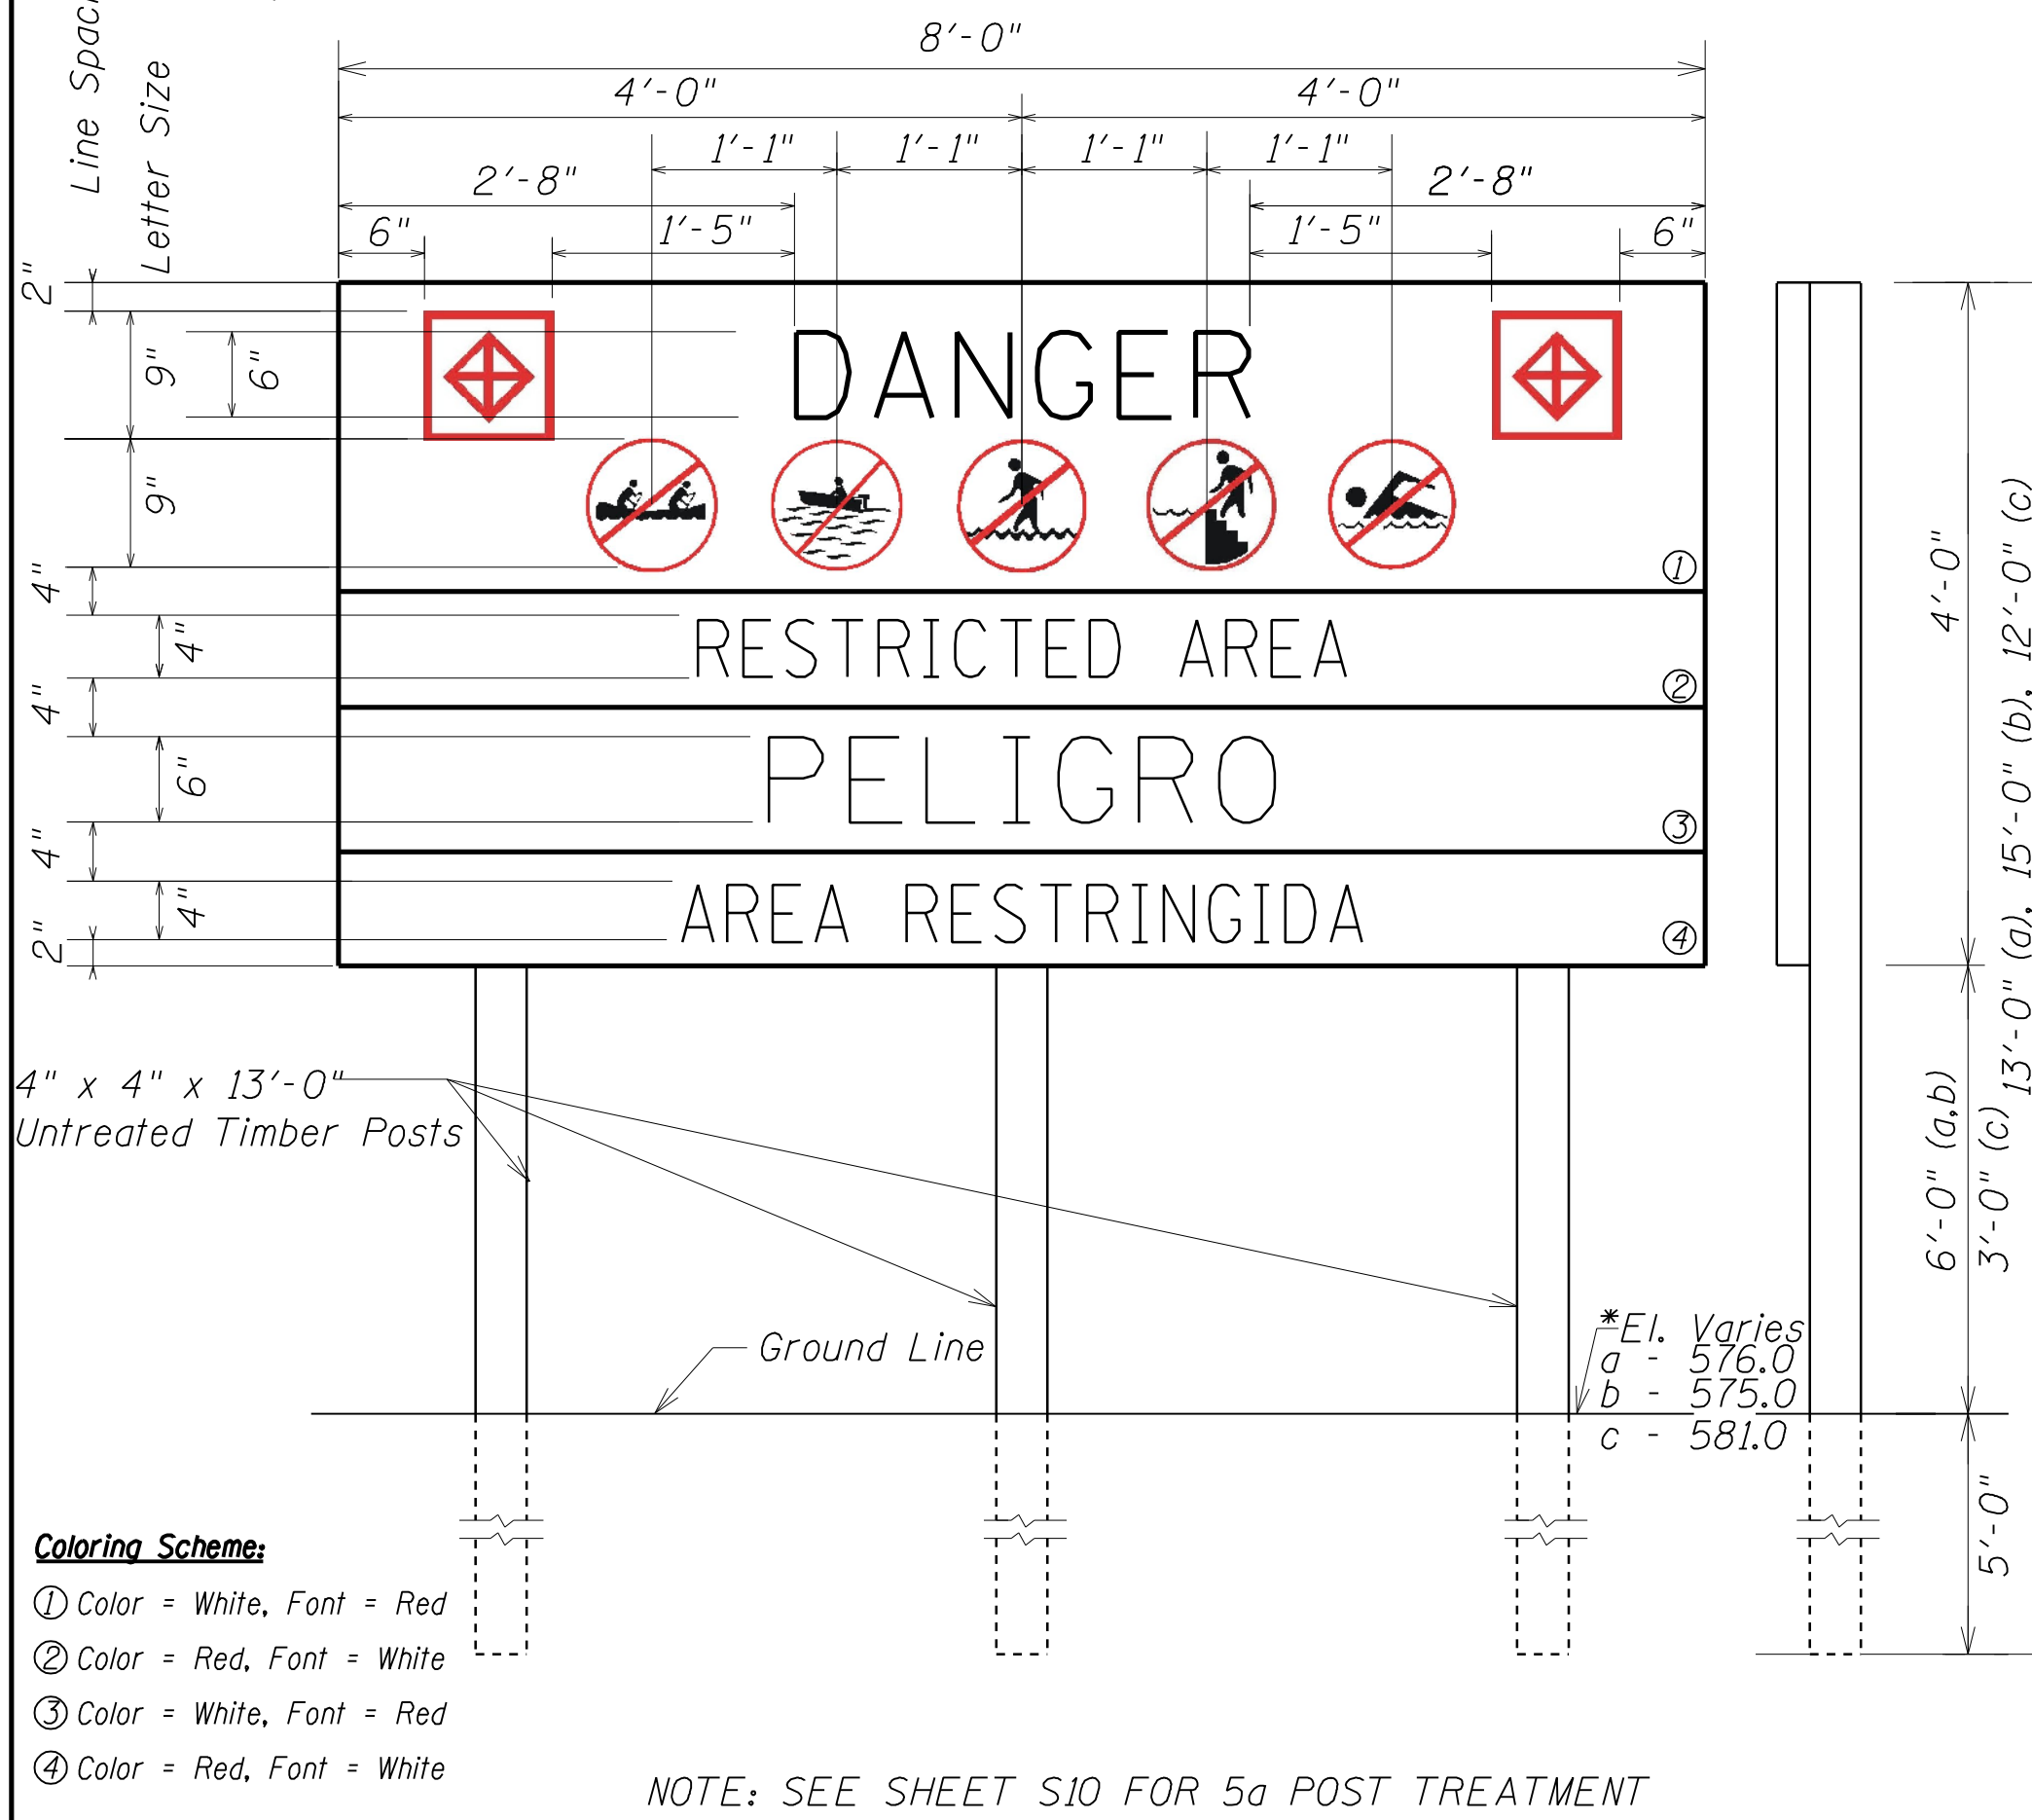

SIGN 6
(2 panels required)

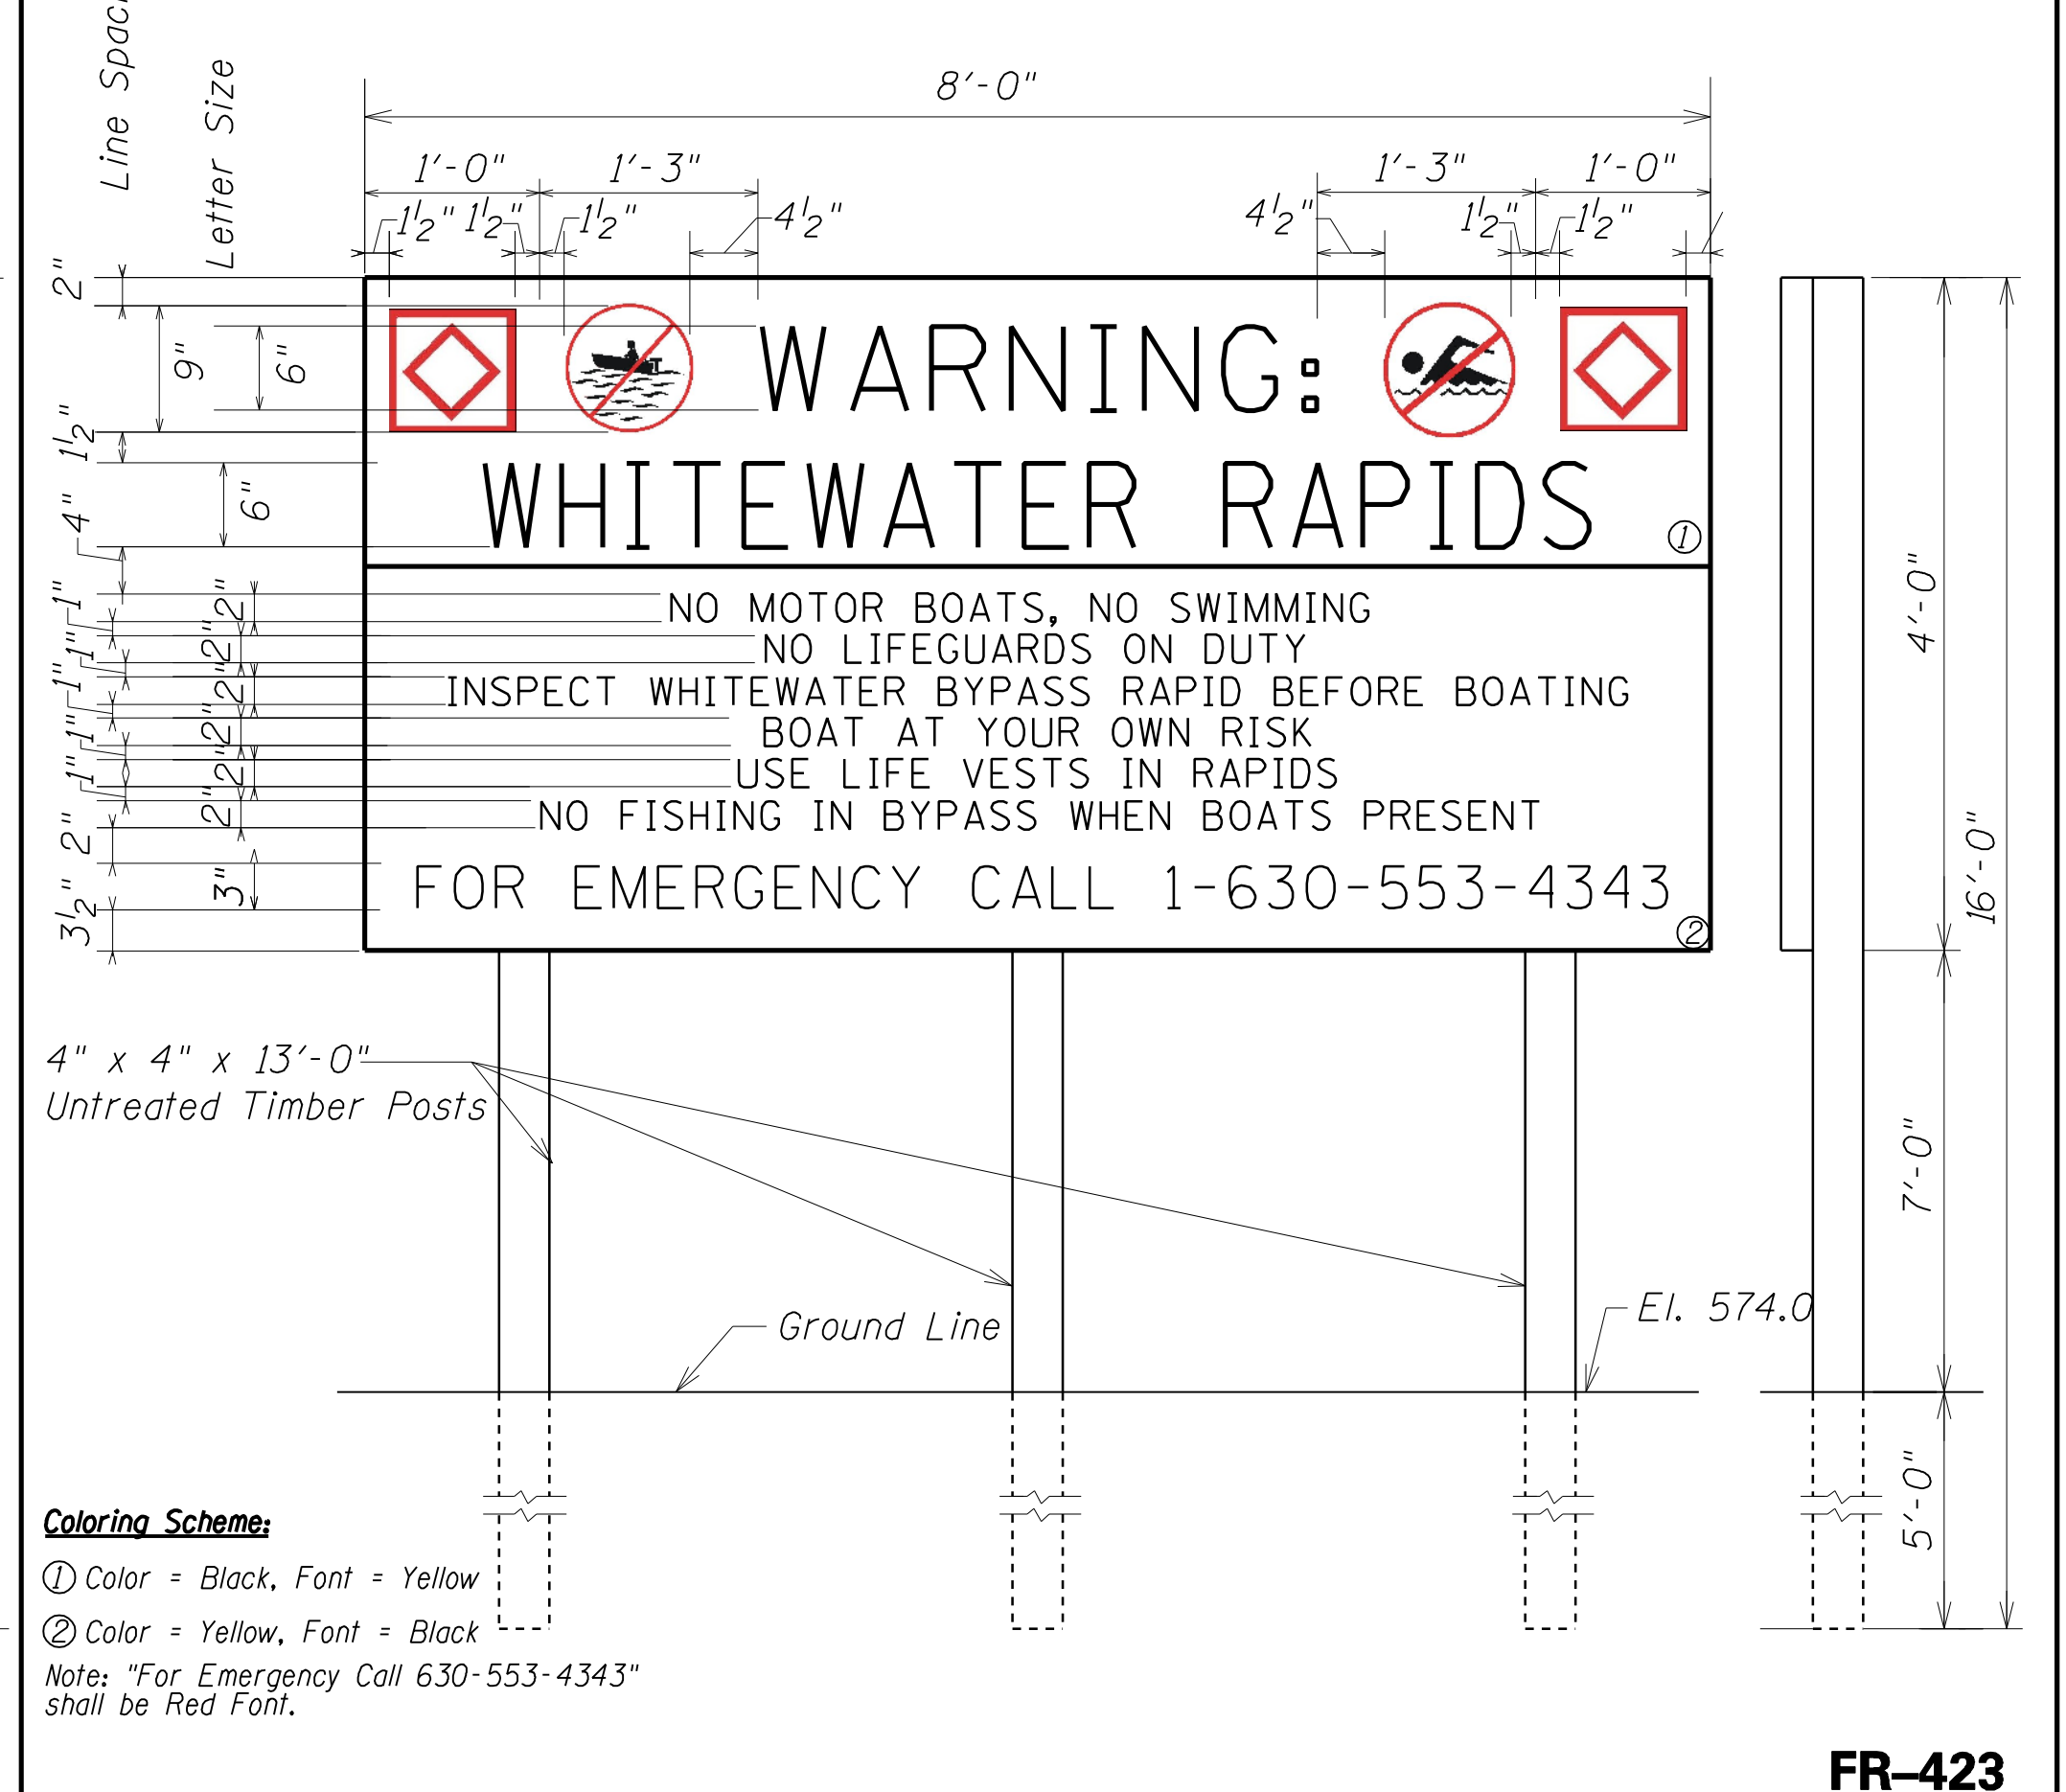

10/09/2007 4:41:17 PM S:\DOCUMENT\02348801\CIVIL\DCN\STD00R2\$.DGN
 Checked By: JPR
 Checked By: TKL
 Drawn By: JPR
 Drawn By: TKL