

LEGEND

Cross-Section Sheet Number

Weep Drain - Type A or Type B


Feature Boulders - Below Water

Feature Boulders - Above Water



Bill of Material

Item	Unit	Qty
Weep Drains	Ea.	9
Feature Boulders	Tons	454.2
Stone Riprap Class A5 Special	Tons	328.7

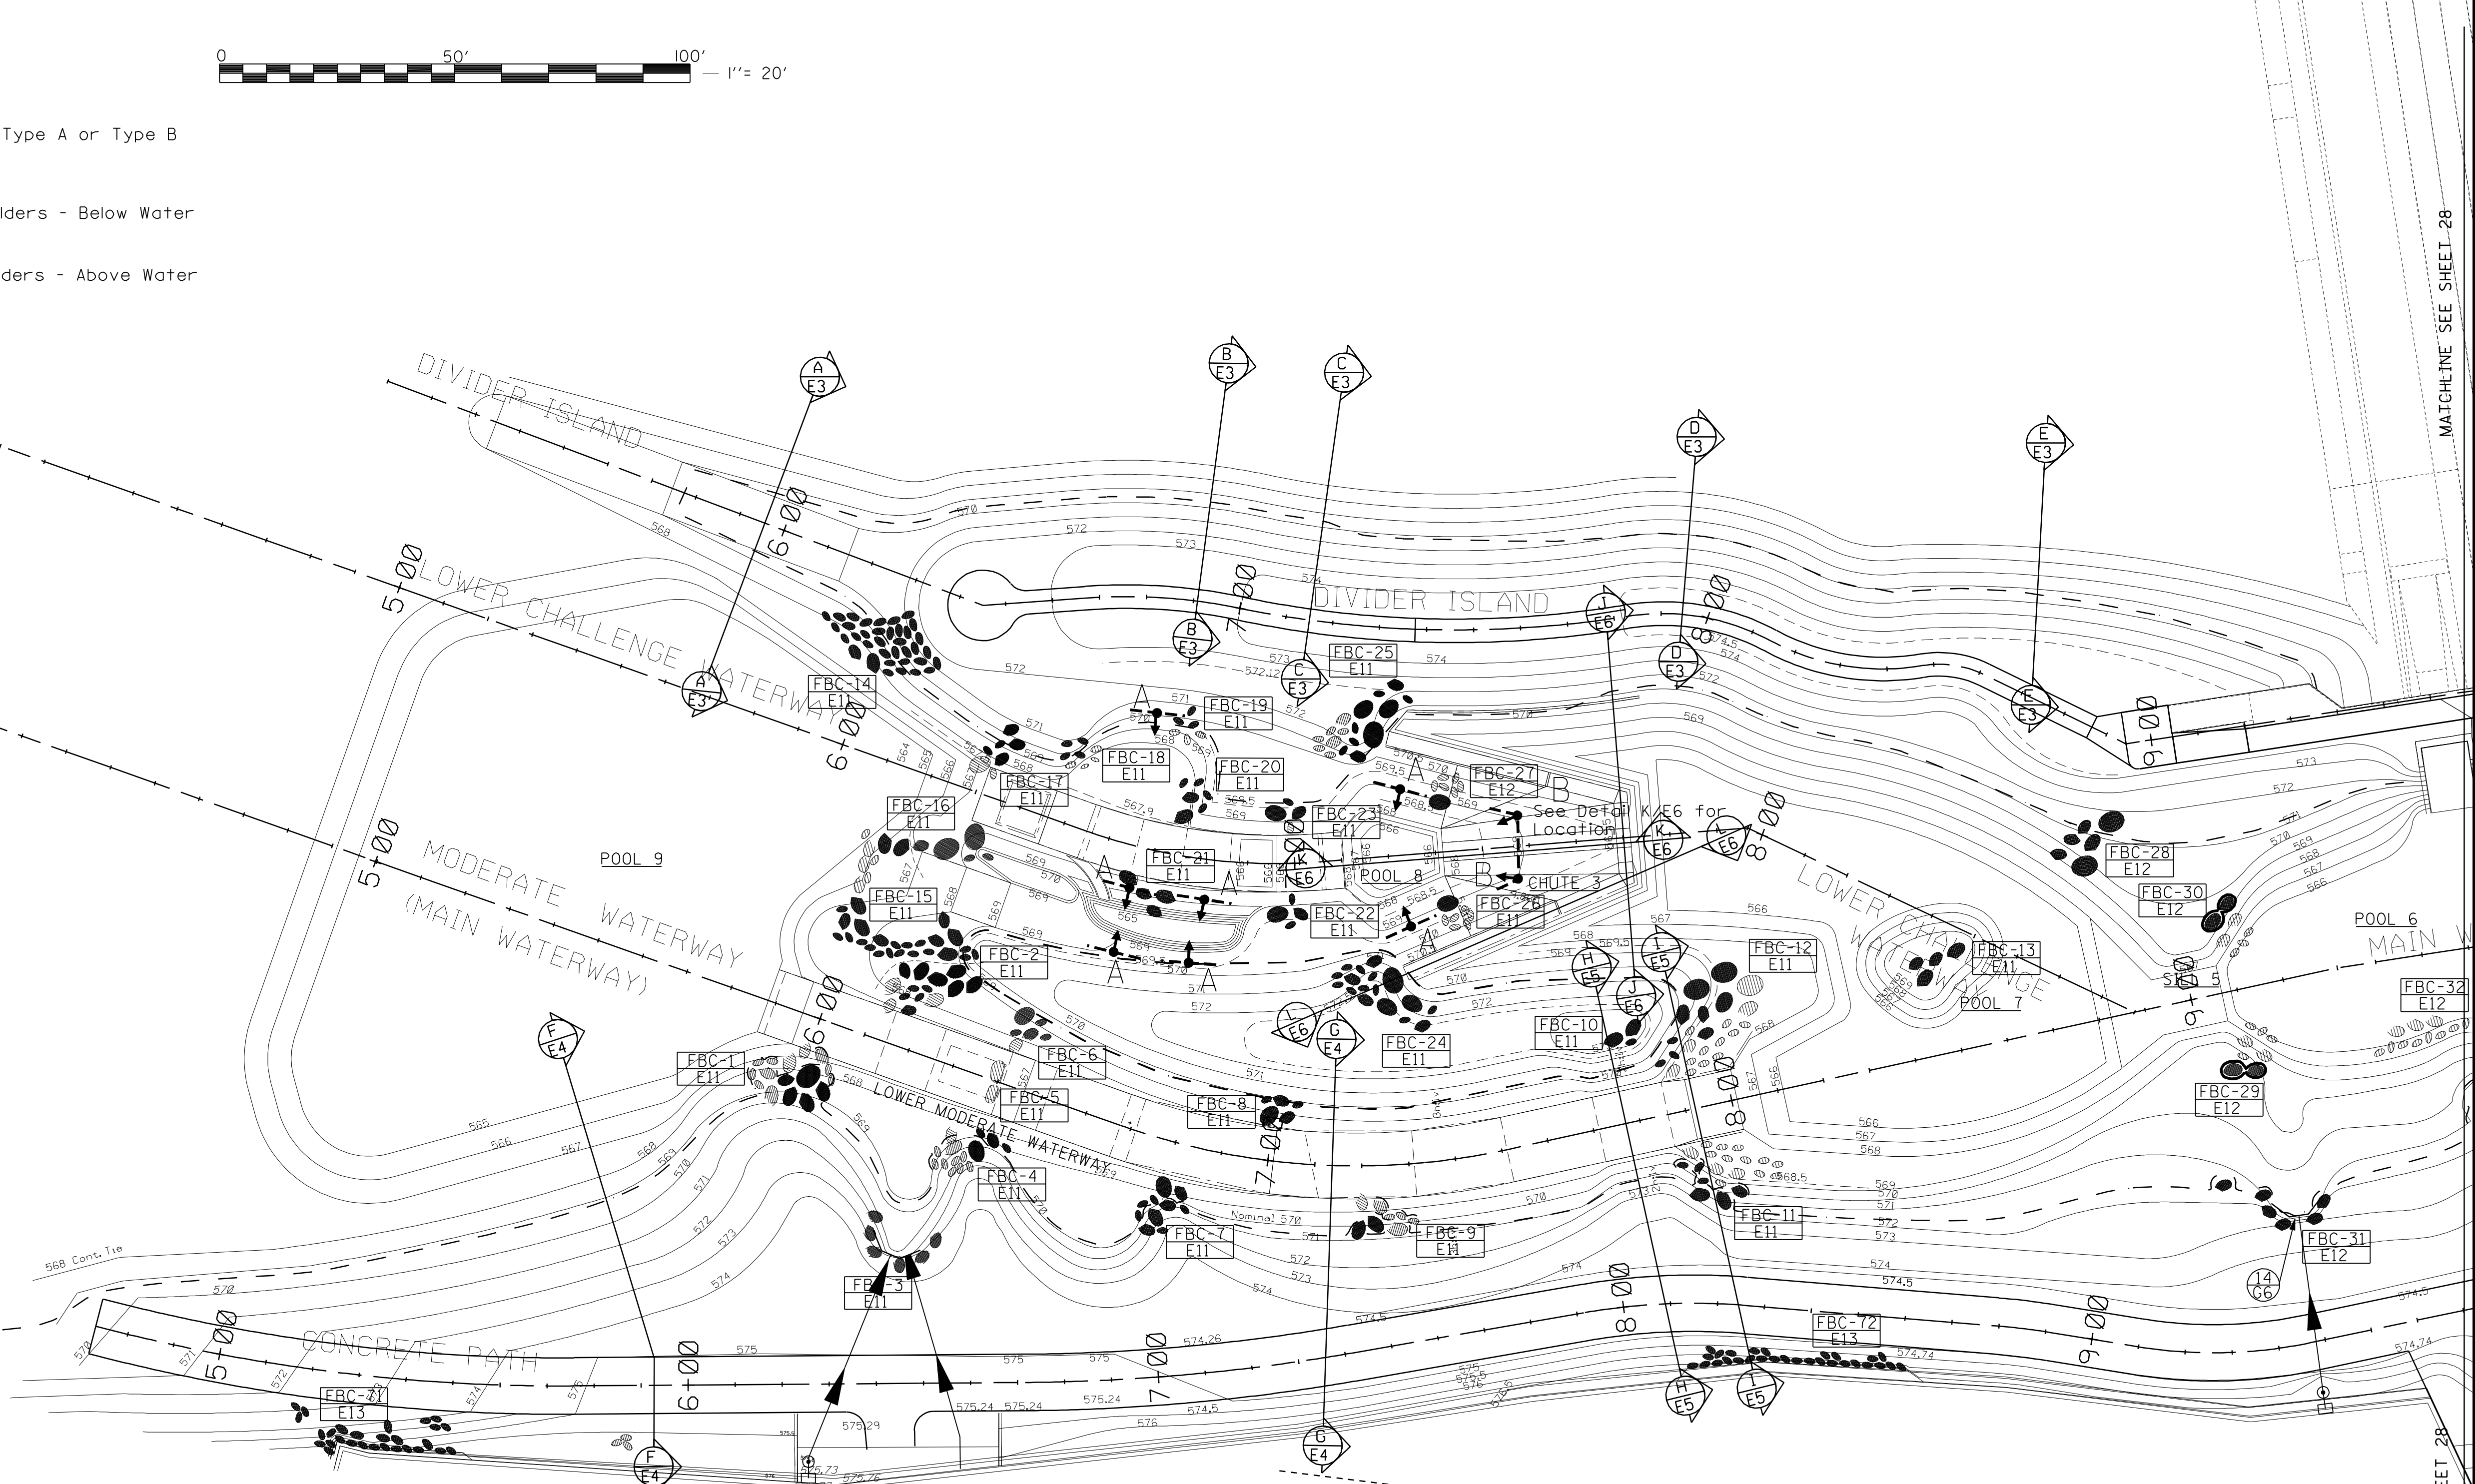

See Sheets E10-E13 for Feature Boulder Details & Schedule

Designed By JPR Checked By TKL
 Drawn By JPR Checked By TKL
 10/09/2007 4:42:56 PM S:\DOCUMENT\02348801\CIVIL\DGN\LND\00RCJ.DGN