


H
E1 FIXED ENTRY SECTION TO MODERATE WATERWAY OF LOWER DUAL

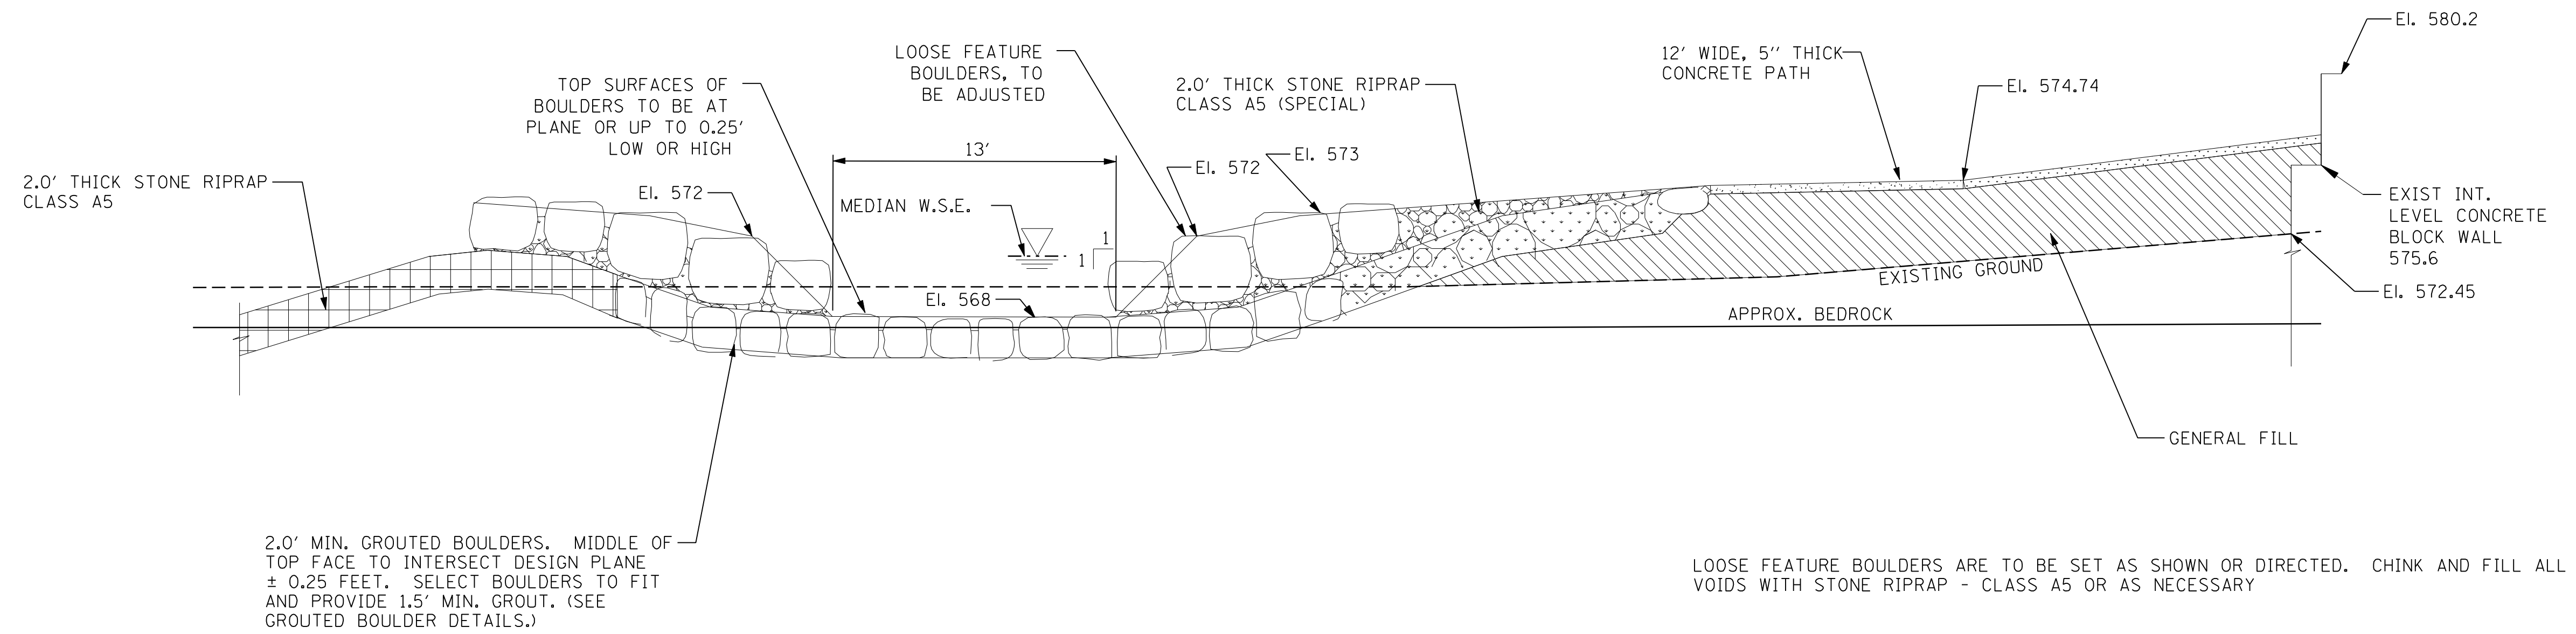

I
E1 ADJUSTABLE ENTRY SECTION TO MODERATE WATERWAY OF LOWER DUAL

S:\DOCUMENT\02348801\CIVIL\DCN\DET00RBB.DGN
 10/09/2007 4:43:28 PM
 10/09/2007 4:43:28 PM

Designed By JPR Checked By TKL
 Drawn By JPR Checked By TKL