


0 UPPER DIVIDER ISLAND JUST UPSTREAM OF PHASE 1 ABUTMENT WALL - STA 10+77
E2

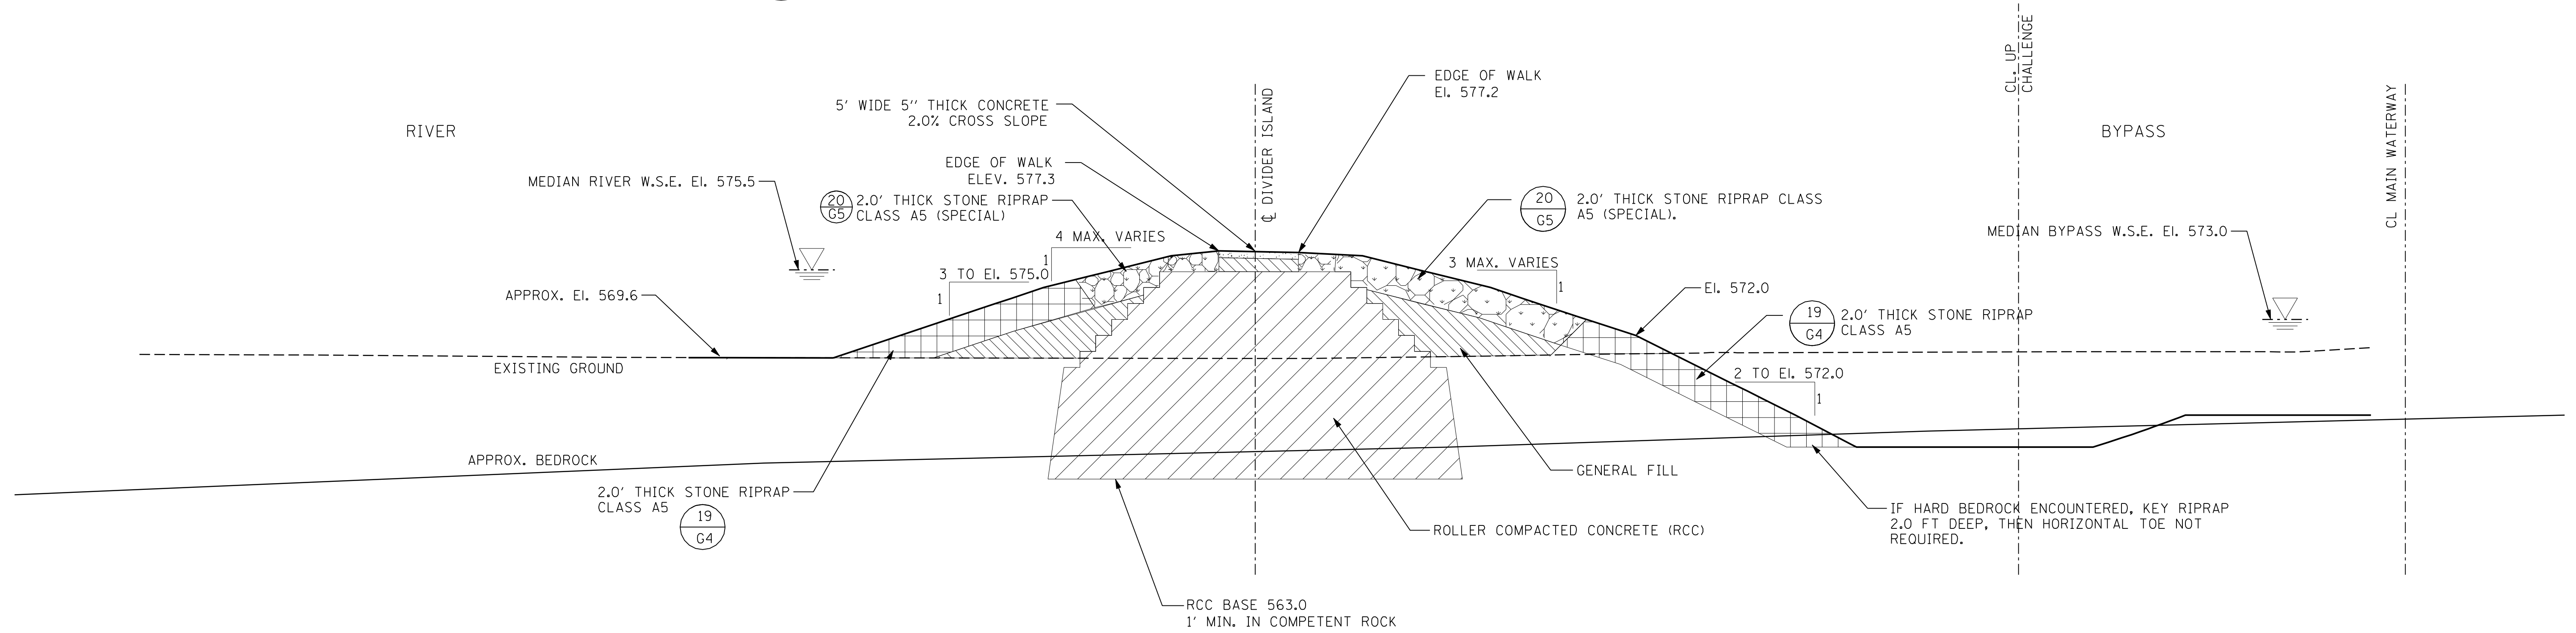

P MIDDLE UPPER DIVIDER ISLAND - STA 12+04
E2

Designed By: JPR
 Checked By: TKL
 Drawn By: JPR
 Checked By: TKL
 Date: 10/09/2007
 Time: 4:43:39 PM
 File Path: S:\DOCUMENT\02348801\CIVIL\DWG\DET00RCW.DGN