


BILL OF MATERIAL


Item	Unit	Total
Roller Compacted Concrete	Cu Yd	4081

Notes:

1. Work this Drwg. with Drwg. #SBDHRHS.
2. Block out or core holes to accommodate installation of Wood Sign Supports. See Sht. #GENQ14. 12" maximum diameter, to elevation 571.0. Cost included with Wood Sign Supports.

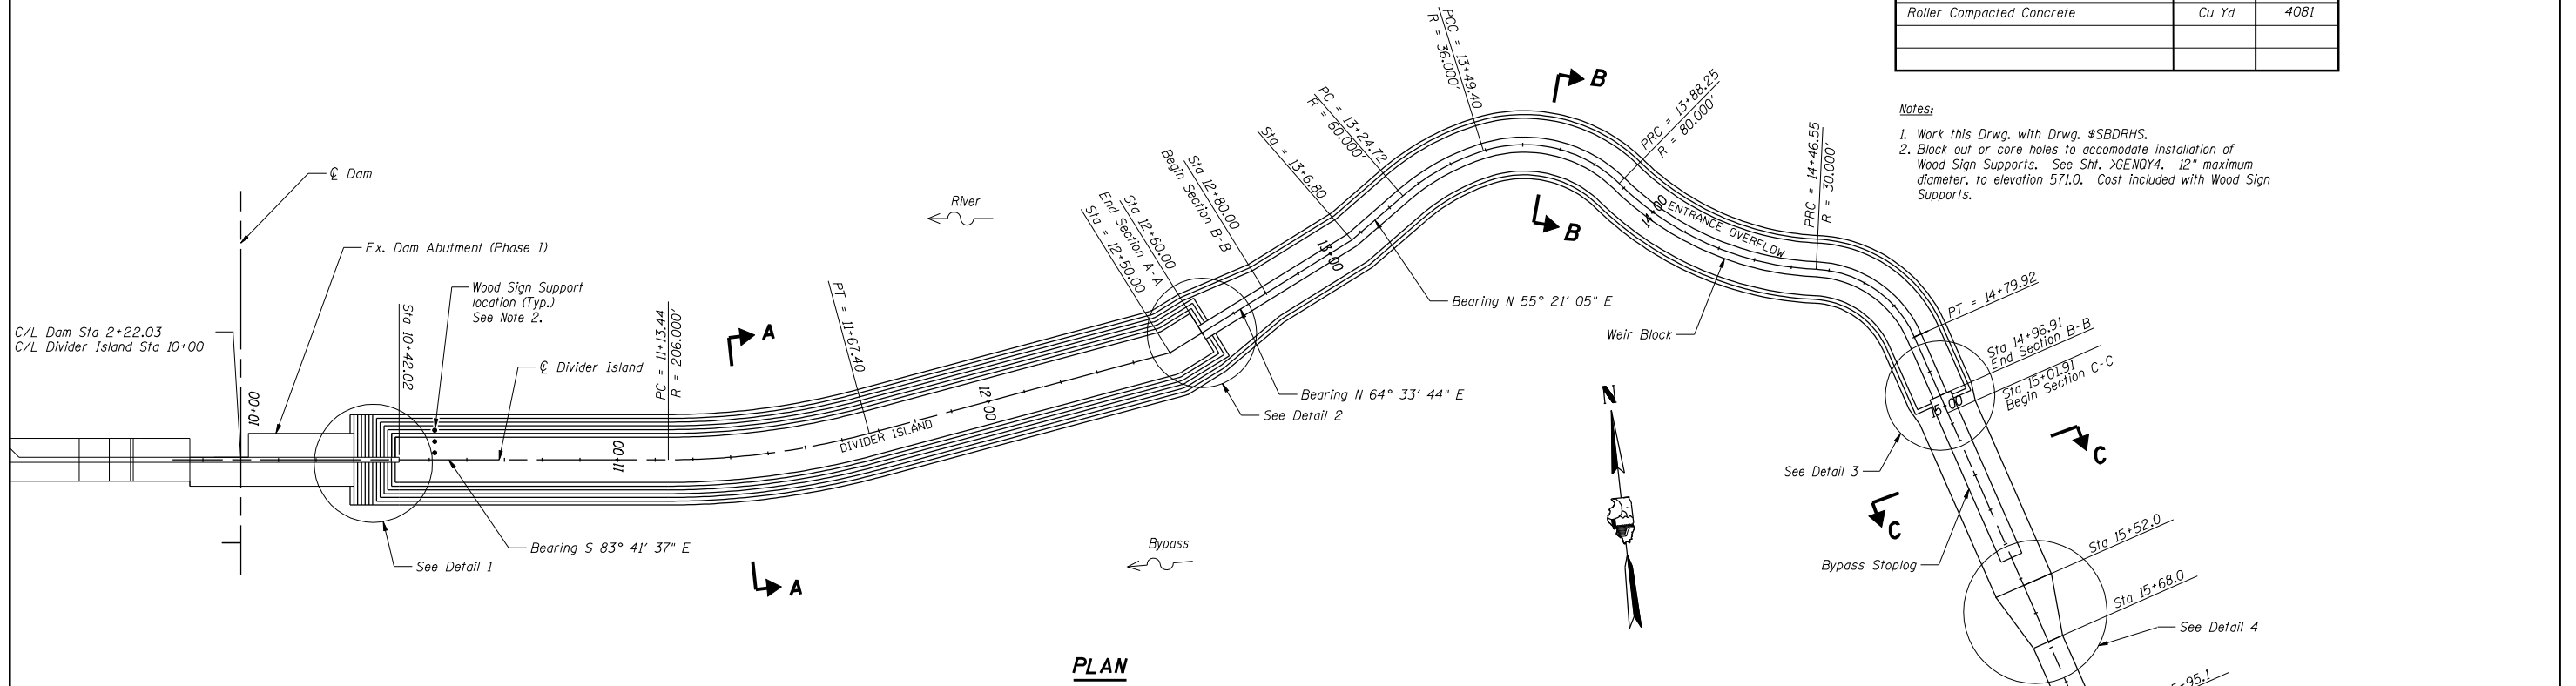

PLAN

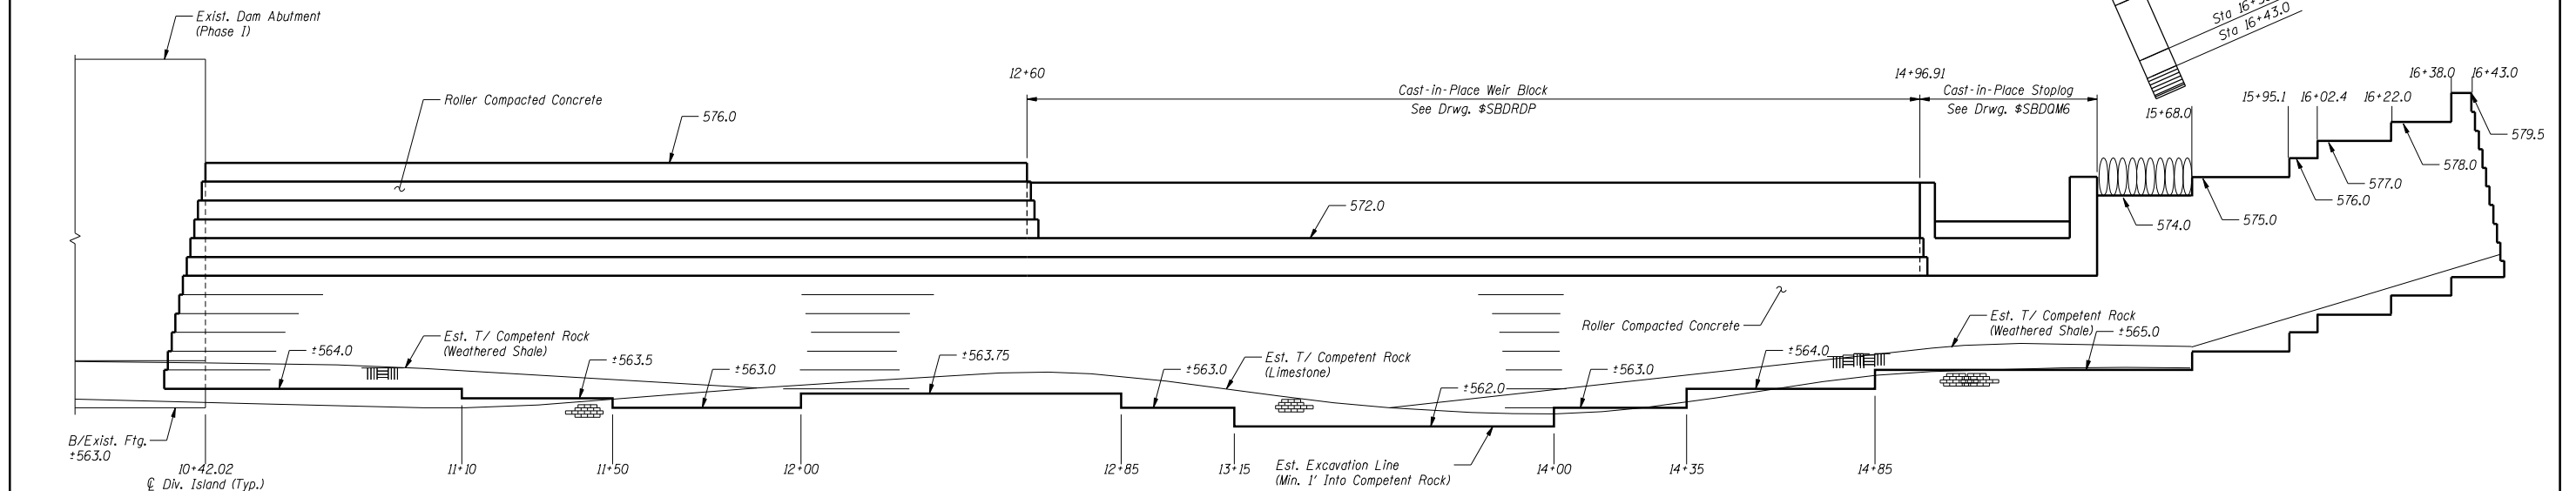

DEVELOPED ELEVATION

(5x Vertical Exaggeration)

Designed By: TCU Checked By: TKL
 Drawn By: JPR Checked By: TCU
 SDATES
 STAGES
 SFILES