


F.A.P. RTE.	SECTION	COUNTY	TOTAL SHEETS	SHEET NO.
311	5 BR-1	LASALLE	32	32
STA. 256+75.00		TO STA. 258+00.00		
FED. ROAD DIST. NO.		ILLINOIS		FED. AID PROJECT

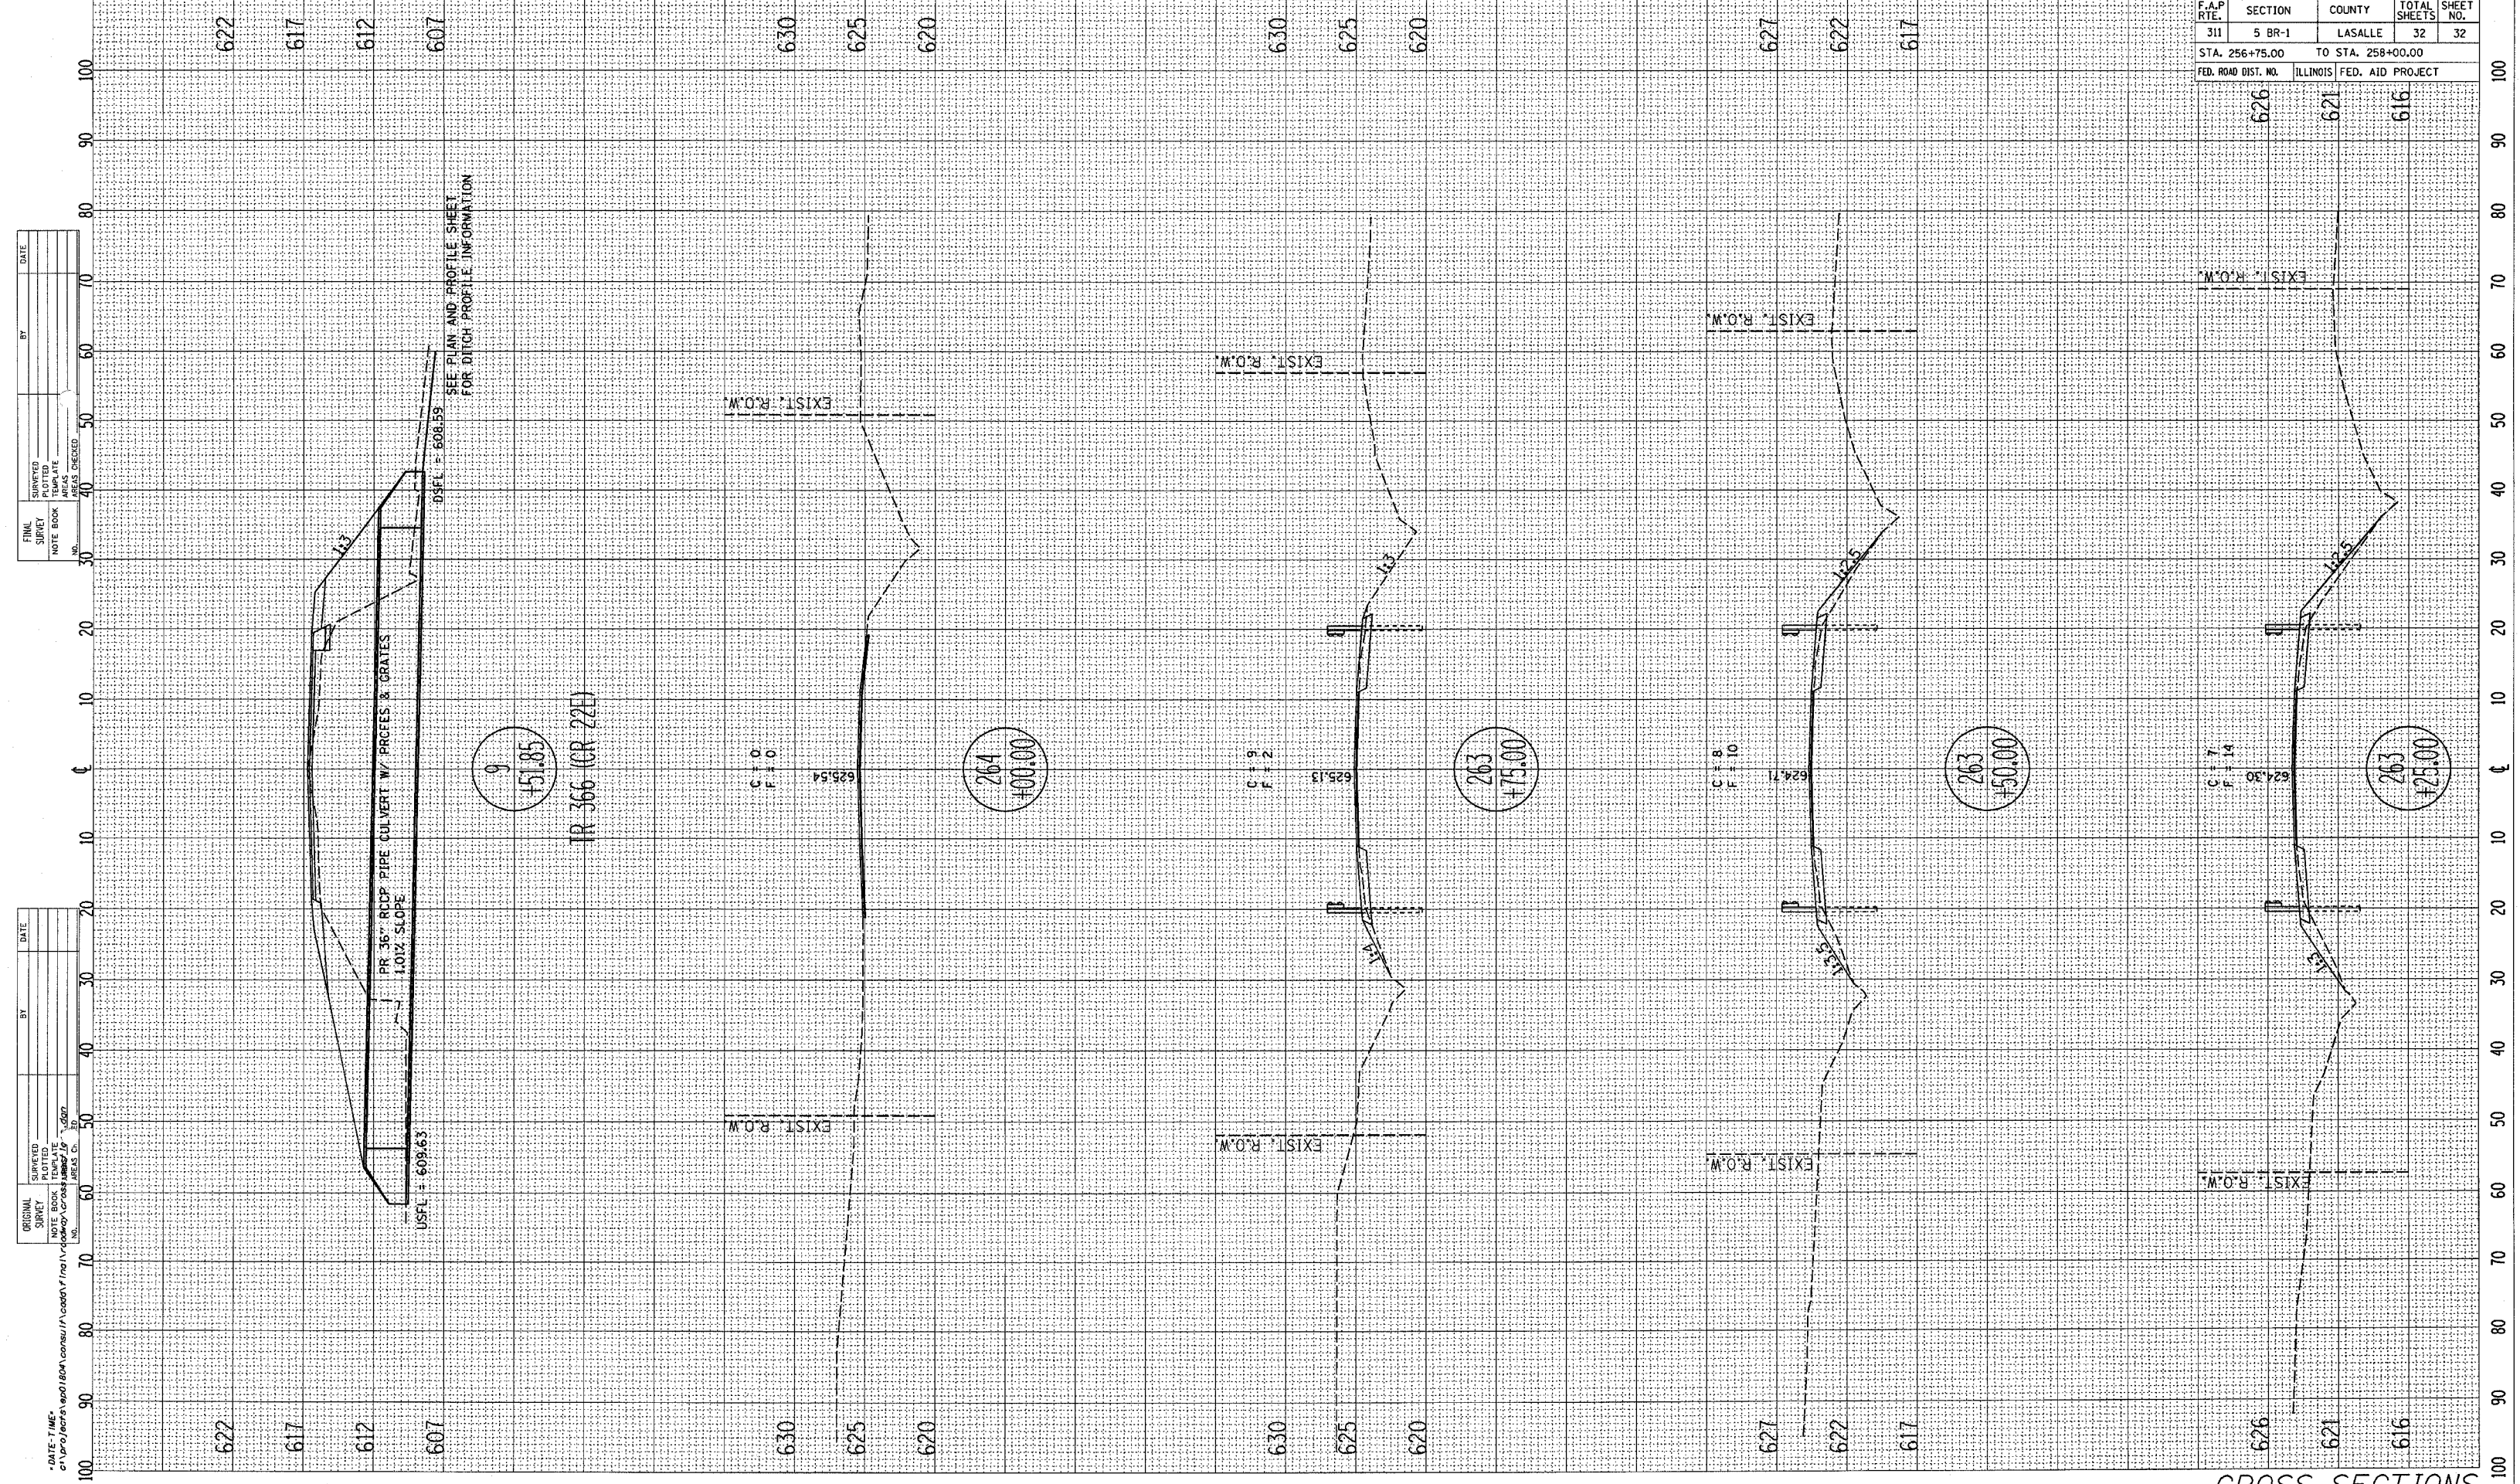

DATE	BY

DATE	BY

\*DATE, TIME:  
c:\pwworkspace\66449\66449.dwg

CROSS SECTIONS