


DATE	
BY	
DESIGNED	
SURVEY	
NOTED	
PLOTTED	
TEMPLATE	
AREAS	
CHECKED	
NO.	

DATE	
BY	
DESIGNED	
SURVEY	
NOTED	
PLOTTED	
TEMPLATE	
AREAS	
CHECKED	
NO.	

PLOT DATE: 8/9/2007
 FILE NAME: g:\projects\13084085_002\1000\118\118.dwg
 PLOT TIME: 8:00:29 AM

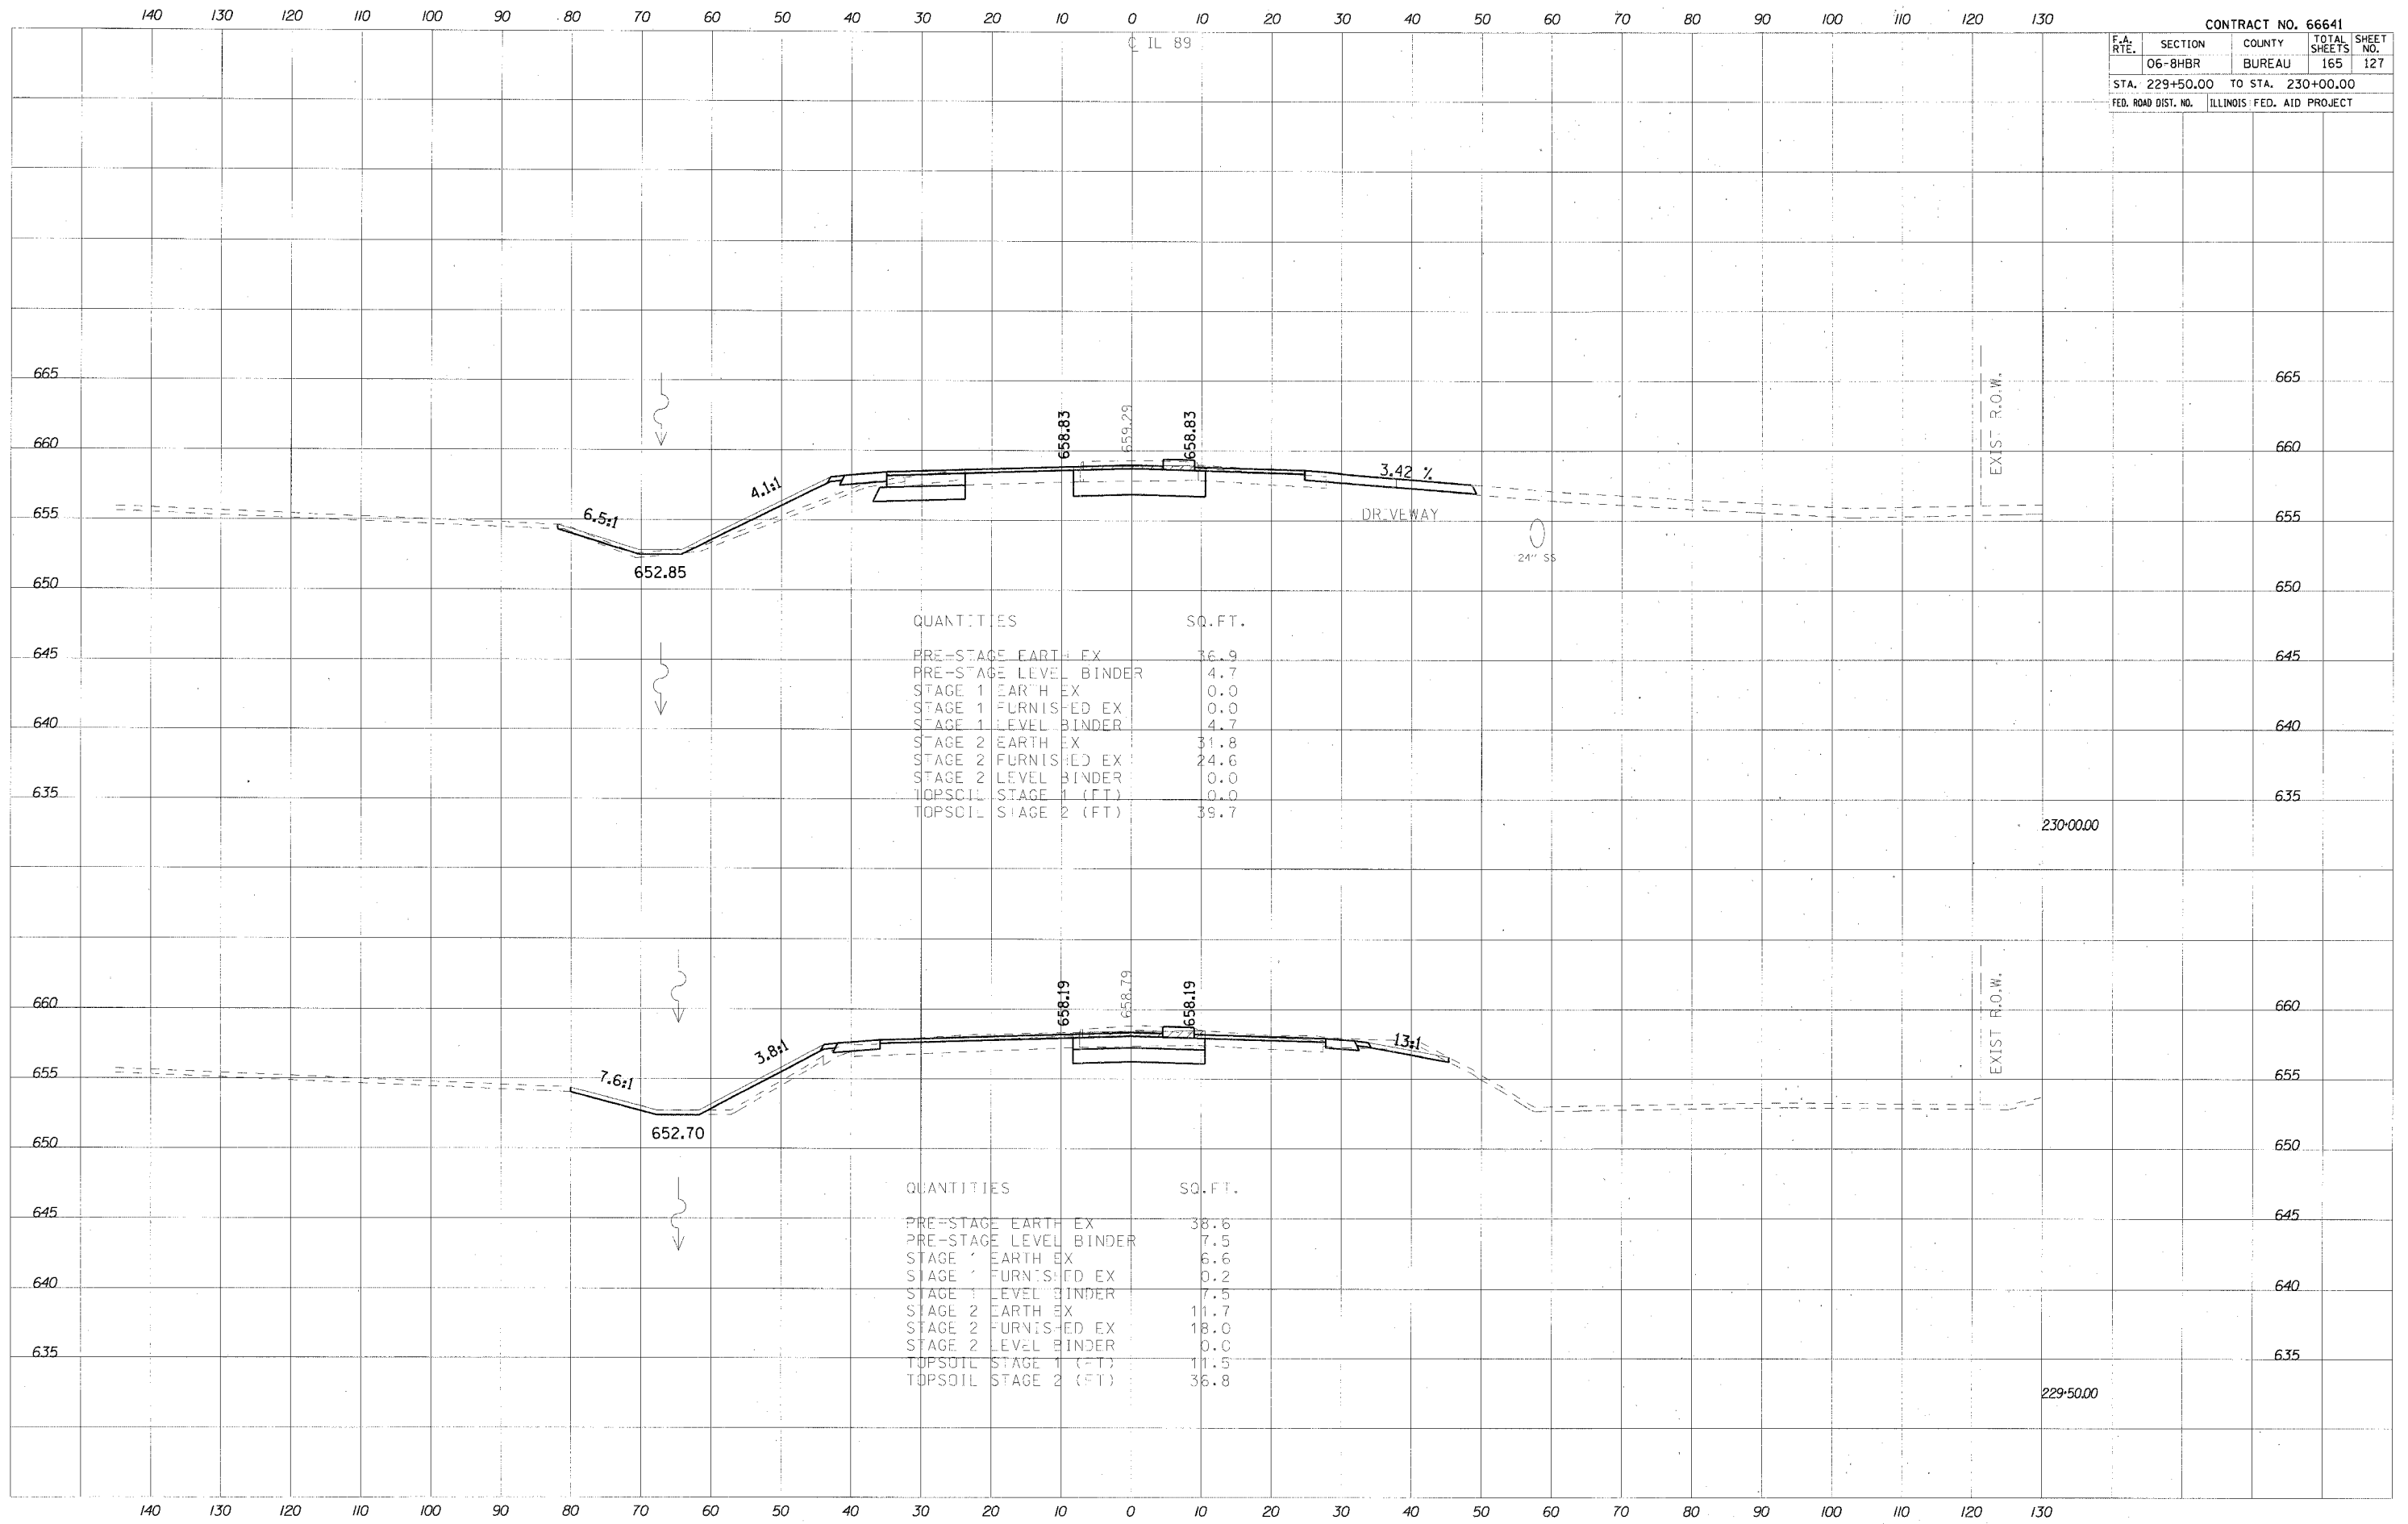

QUANTITIES	SQ. FT.
PRE-STAGE EARTH EX	36.9
PRE-STAGE LEVEL BINDER	4.7
STAGE 1 EARTH EX	0.0
STAGE 1 FURNISHED EX	0.0
STAGE 1 LEVEL BINDER	4.7
STAGE 2 EARTH EX	31.8
STAGE 2 FURNISHED EX	24.6
STAGE 2 LEVEL BINDER	0.0
TOPSOIL STAGE 1 (FT)	0.0
TOPSOIL STAGE 2 (FT)	39.7

QUANTITIES	SQ. FT.
PRE-STAGE EARTH EX	38.6
PRE-STAGE LEVEL BINDER	7.5
STAGE 1 EARTH EX	6.6
STAGE 1 FURNISHED EX	0.2
STAGE 1 LEVEL BINDER	7.5
STAGE 2 EARTH EX	11.7
STAGE 2 FURNISHED EX	18.0
STAGE 2 LEVEL BINDER	0.0
TOPSOIL STAGE 1 (FT)	11.5
TOPSOIL STAGE 2 (FT)	36.8