


CONTRACT NO. 66641				
F.A. RTE.	SECTION	COUNTY	TOTAL SHEETS	SHEET NO.
	06-8HBR	BUREAU	165	134
STA. 236+00.00		TO STA. 236+50.00		
FED. ROAD DIST. NO.	ILLINOIS	FED. AID PROJECT		



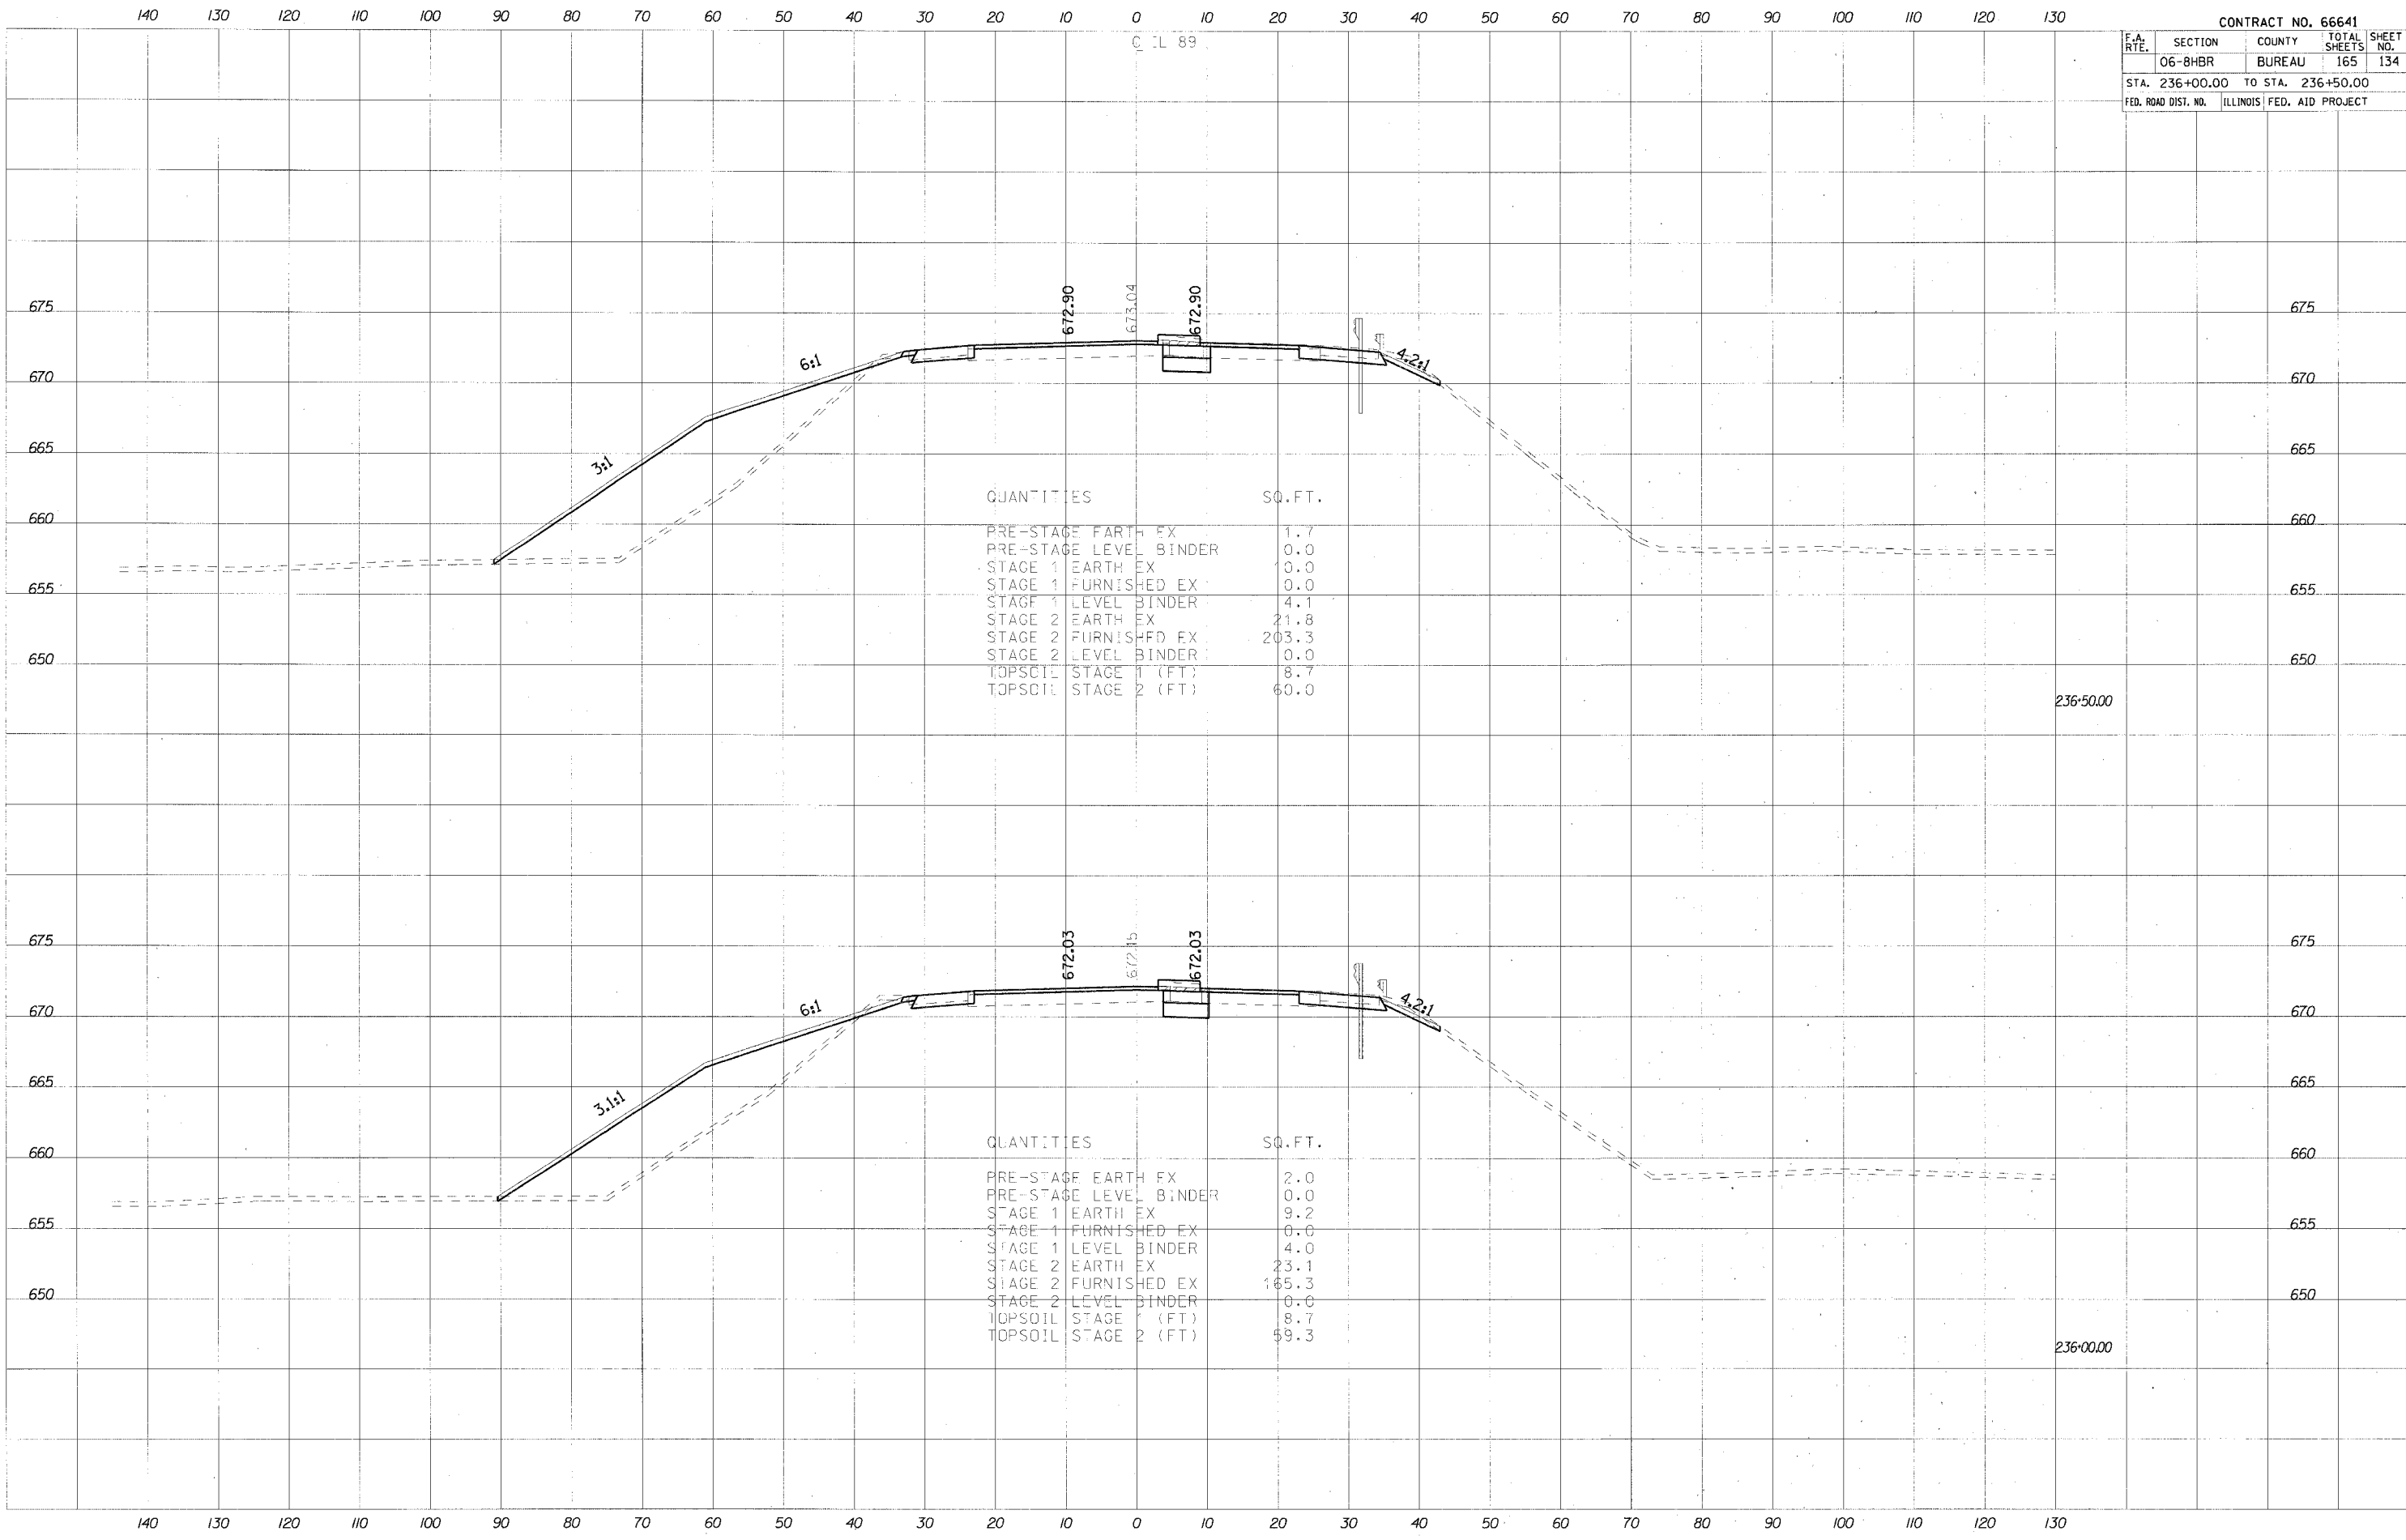

