


F.A.P. RTE.	SECTION	COUNTY	TOTAL SHEETS	SHEET NO.
681	115 BR	LIVINGSTON	32	29
STA. 124+00		TO STA. 126+50		
FED. ROAD DIST. NO.		ILLINOIS FED. AID PROJECT		

DATE	
BY	
FINAL SURVEY	
PLOTTED	
NOTE BOOK	
AREAS CHECKED	
NO.	

DATE	
BY	
ORIGINAL SURVEY	
PLOTTED	
NOTE BOOK	
AREAS CHECKED	
NO.	

NOTE: TELEPHONE LINE SHOWN AT EVEN STATIONS ONLY. LOCATIONS PER FRONTIER COMMUNICATIONS FIELD SURVEY.

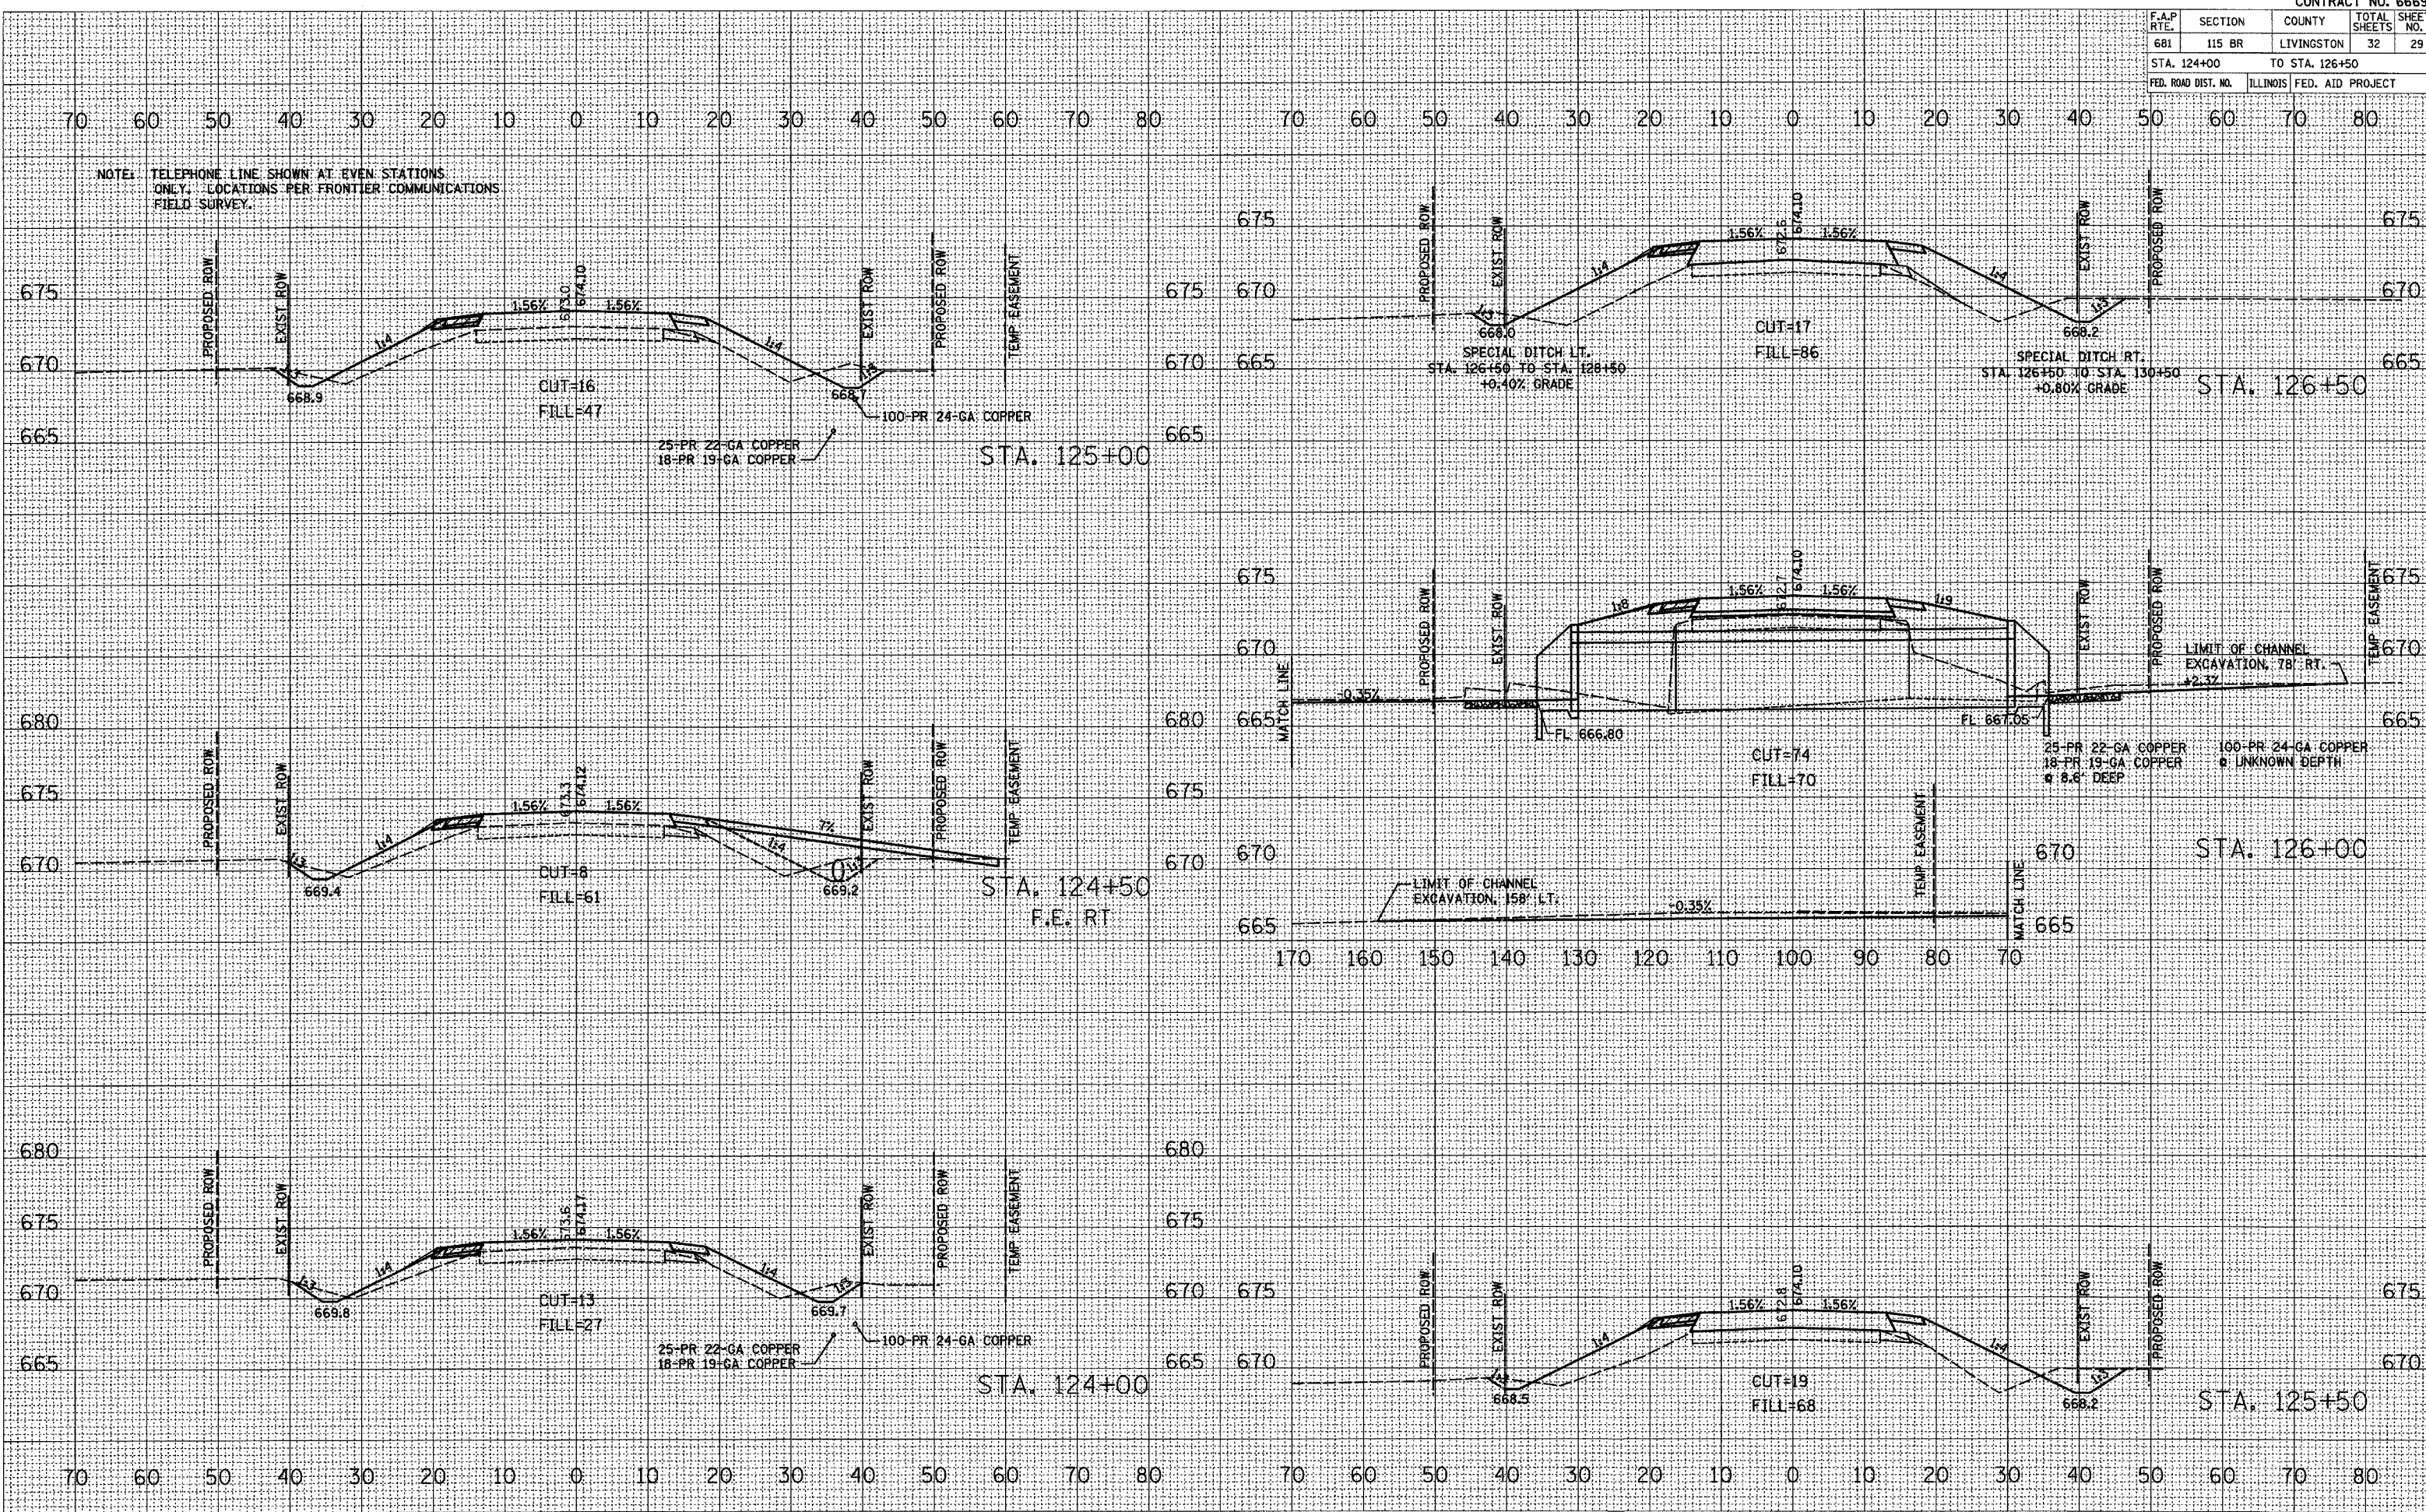

PLT DATE = 06/28/2007
 FILE NAME = H:\V\66690\A\Fig Copied from M...
 PLOT SCALE = 1/8"=1'-0" / IN.
 REFERENCE = REF#