


F.A.P. RTE.	SECTION	COUNTY	TOTAL SHEETS	SHEET NO.
681	115 BR	LIVINGSTON	32	31
STA. 130+00 TO STA. 132+50				
FED. ROAD DIST. NO.			ILLINOIS FED. AID PROJECT	

NOTE: TELEPHONE LINE SHOWN AT EVEN STATIONS ONLY. LOCATIONS PER FRONTIER COMMUNICATIONS FIELD SURVEY.

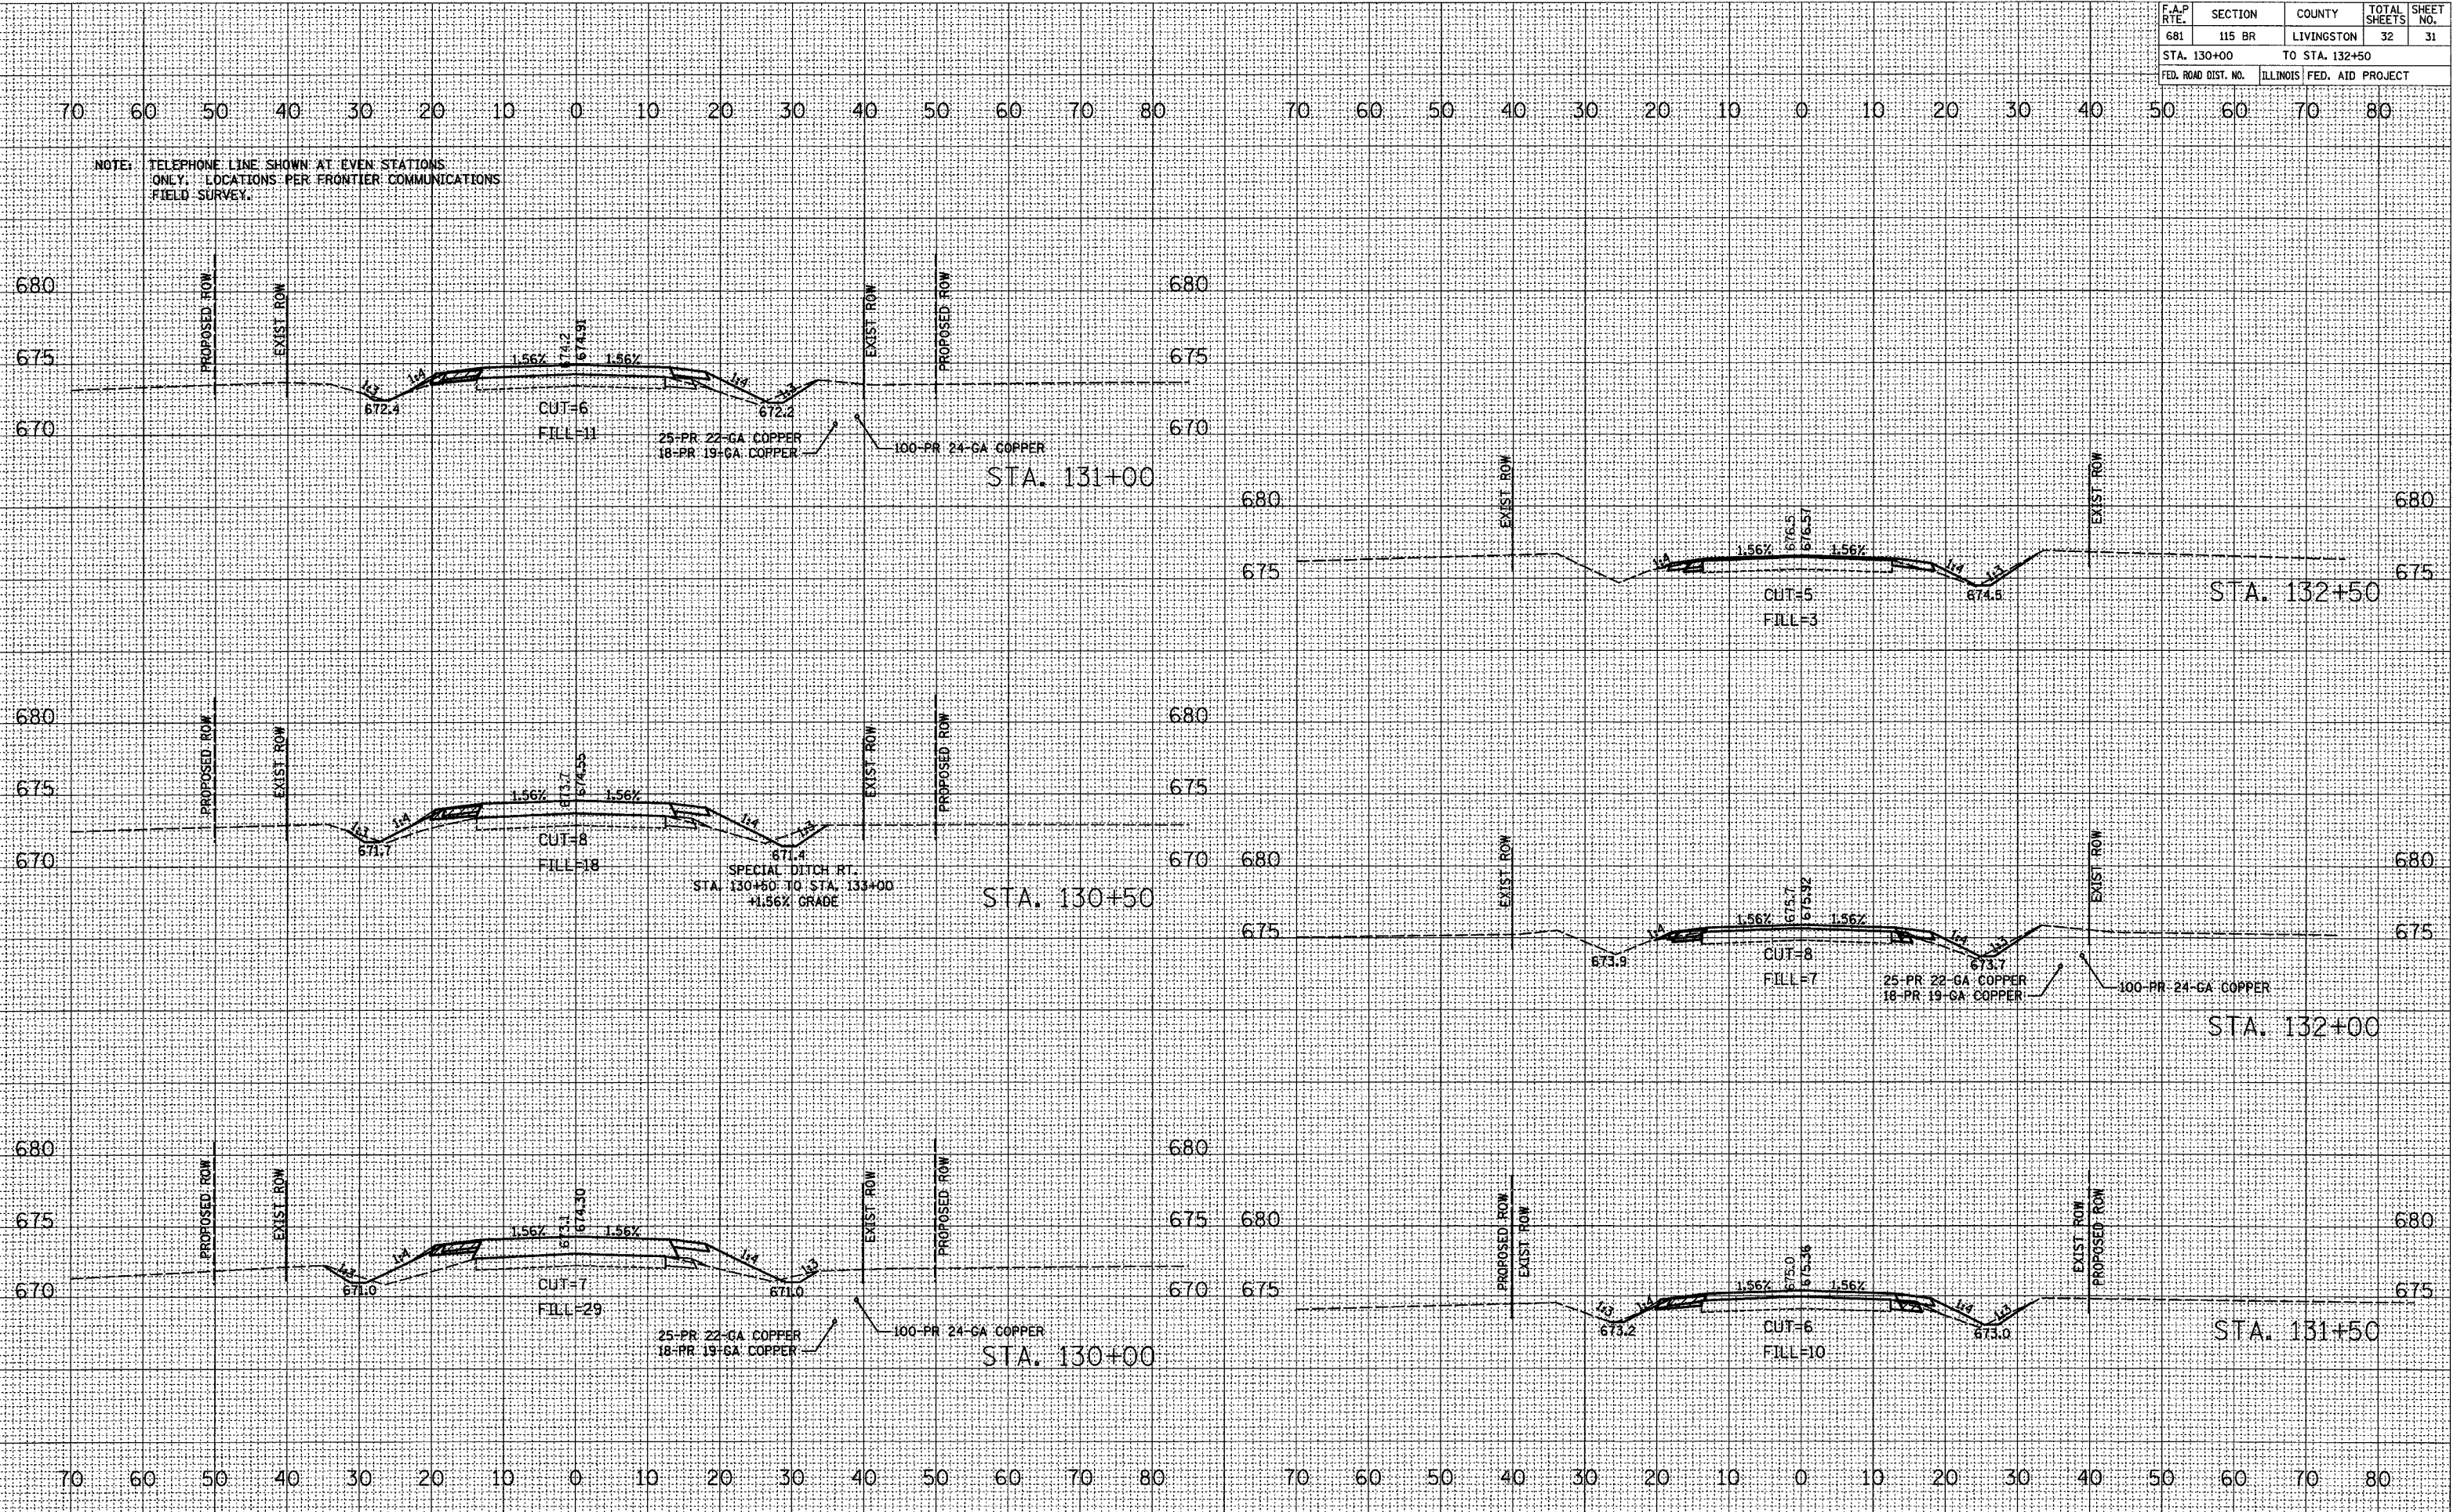

DATE	BY	REVISION

DATE	BY	REVISION

PLOT DATE = 06/28/2007
 FILE NAME = H:\V\66690\Files Copped from M\066690\115 BR\115 BR\115 BR.dwg
 PLOT SCALE = 1/8"=1'-0"
 REFERENCE = REF#