


F.A.P. R.T.E.	SECTION	COUNTY	TOTAL SHEETS	SHEET NO.
721	(1138)RBR	DEWITT	81	52
STA. 239+00.00		TO STA. 239+00.00		
FED. ROAD DIST. NO.		ILLINOIS FED. AID PROJECT		

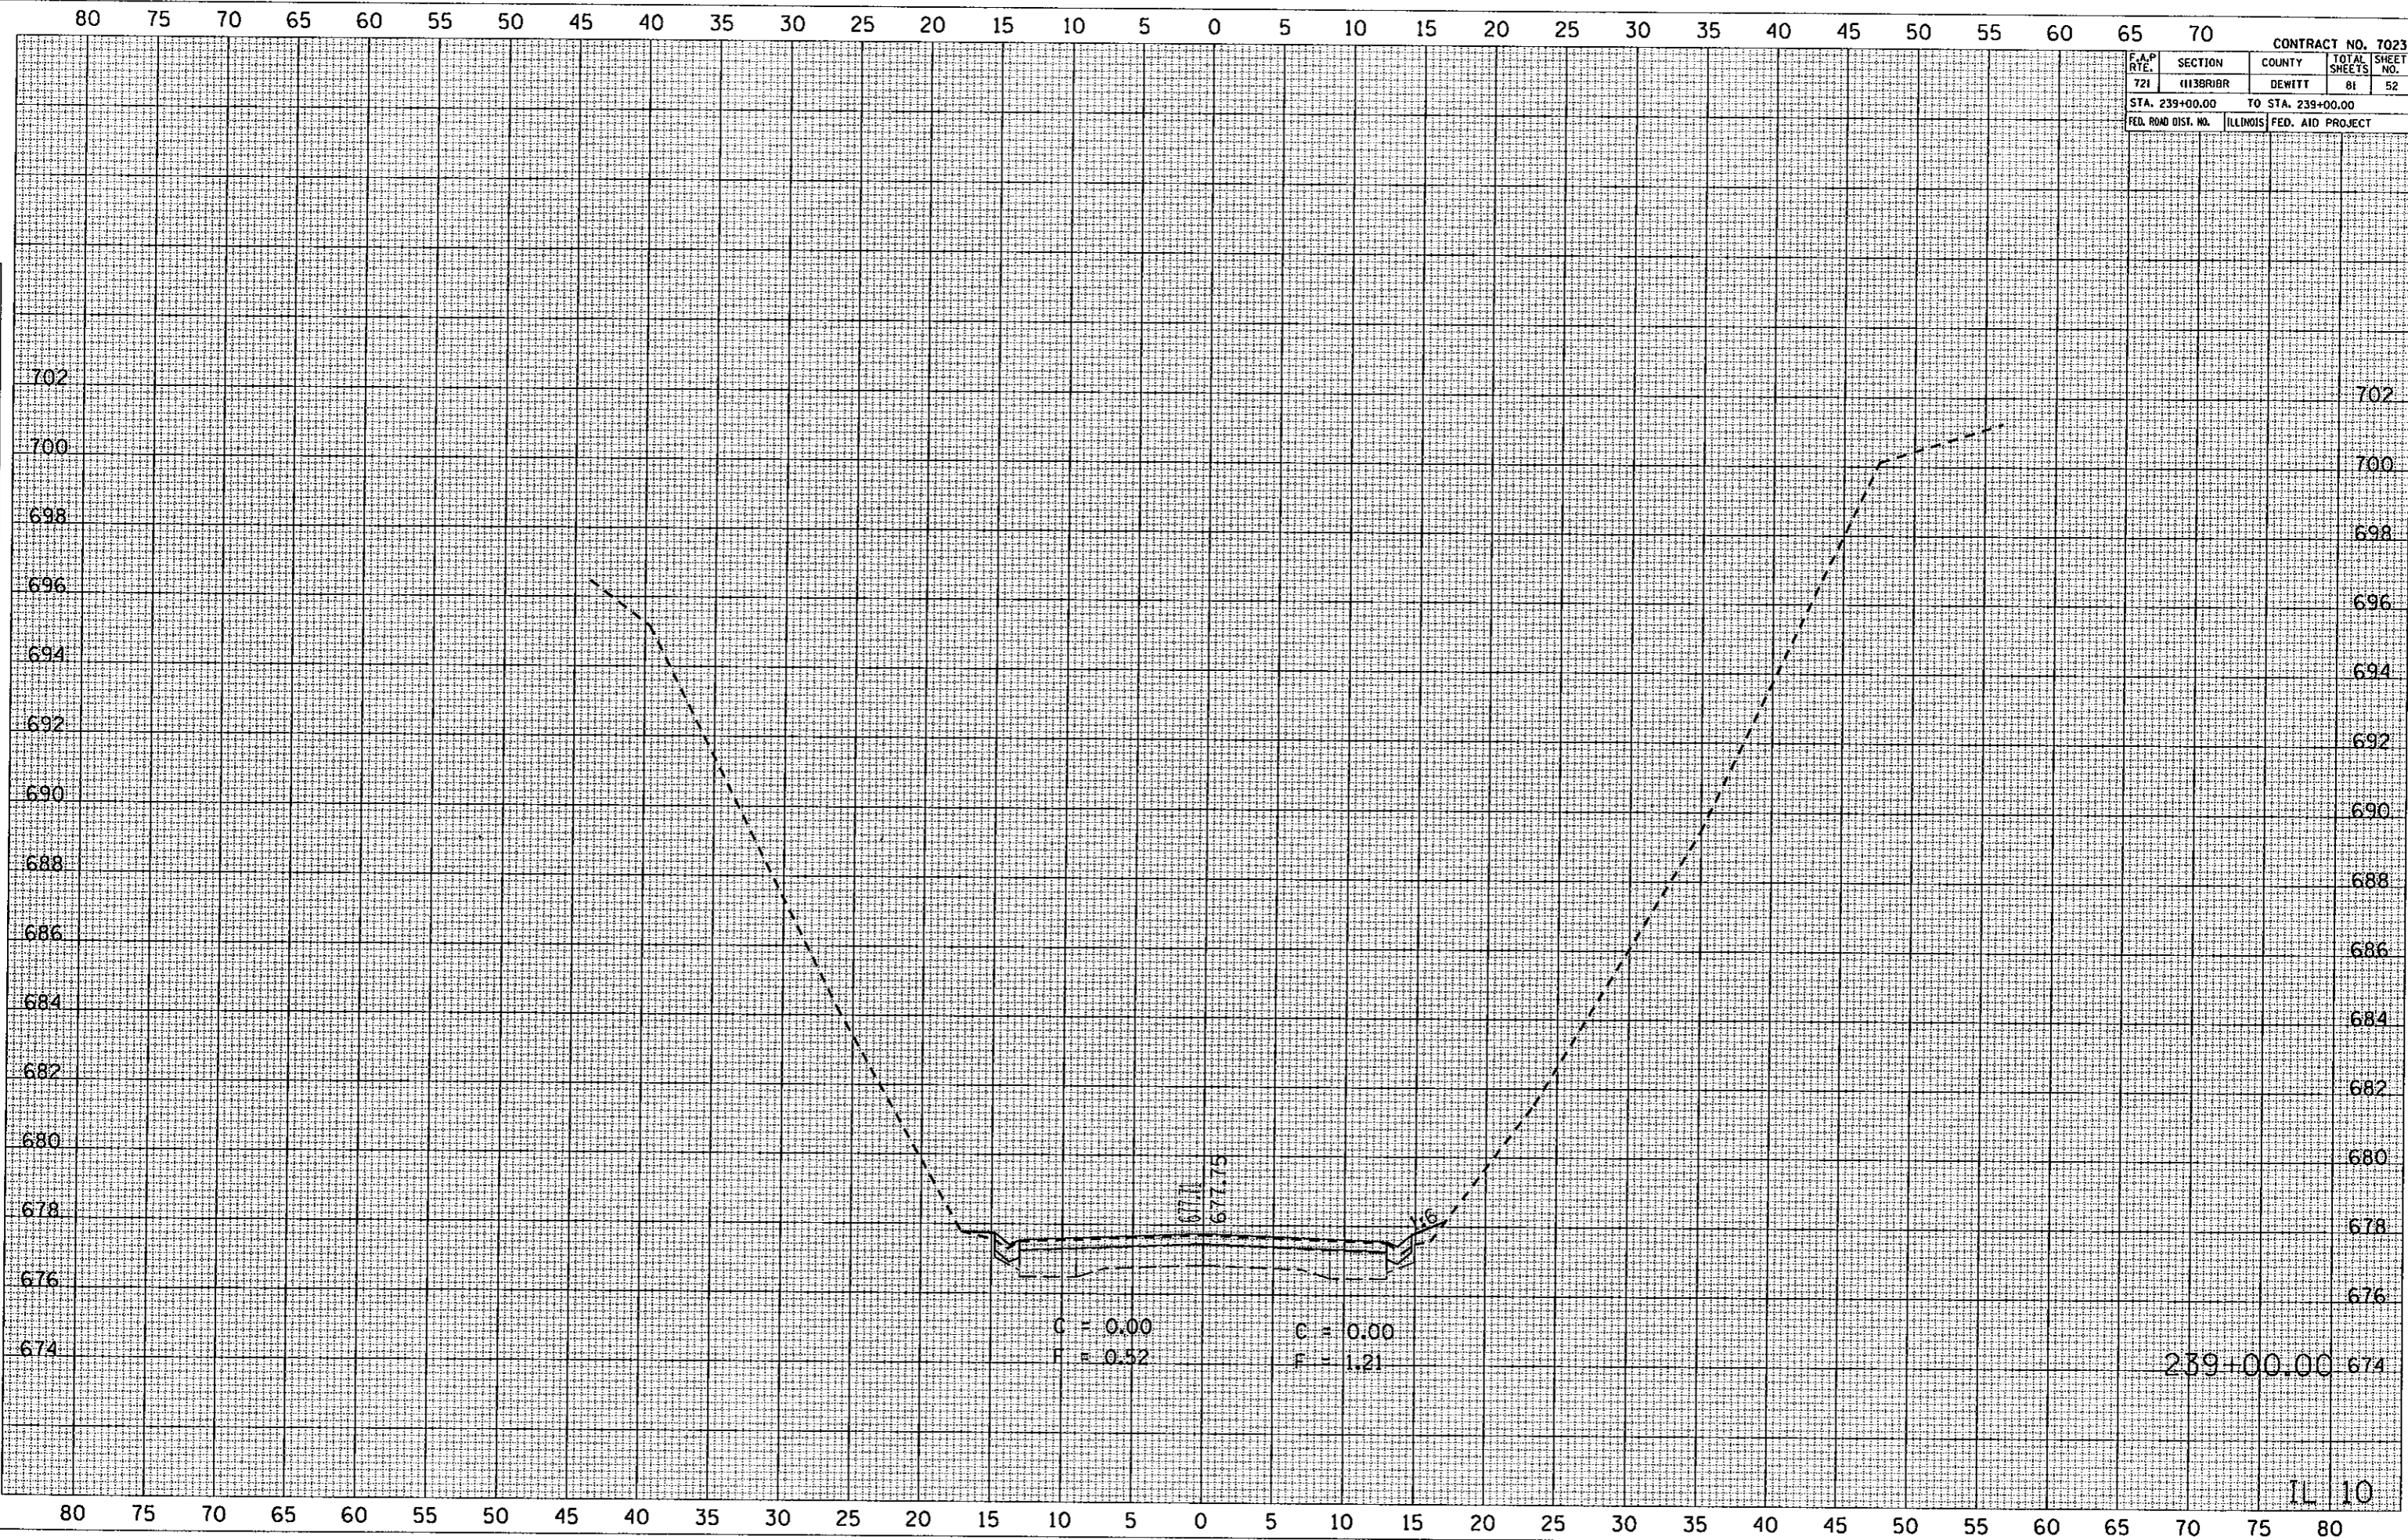

DATE _____
 BY _____
 SURVEYED _____
 PLOTTED _____
 CHECKED _____
 NO. _____

DATE _____
 BY _____
 SURVEYED _____
 PLOTTED _____
 CHECKED _____
 NO. _____

PLT DATE = 8/19/2007
 FILE NAME = c:\pva\mca\520202\68a\11-118\118p118.dwg
 PLOT SCALE = 1/8"=1'-0"
 USER NAME = collins-b

239+00.00