


F.A.P. R.T.E.	SECTION	COUNTY	TOTAL SHEETS	SHEET NO.
721	113BR1BR	DEWITT	81	60
STA. 243+75.00		TO STA. 243+75.00		
FED. ROAD DIST. NO.		ILLINOIS FED. AID PROJECT		

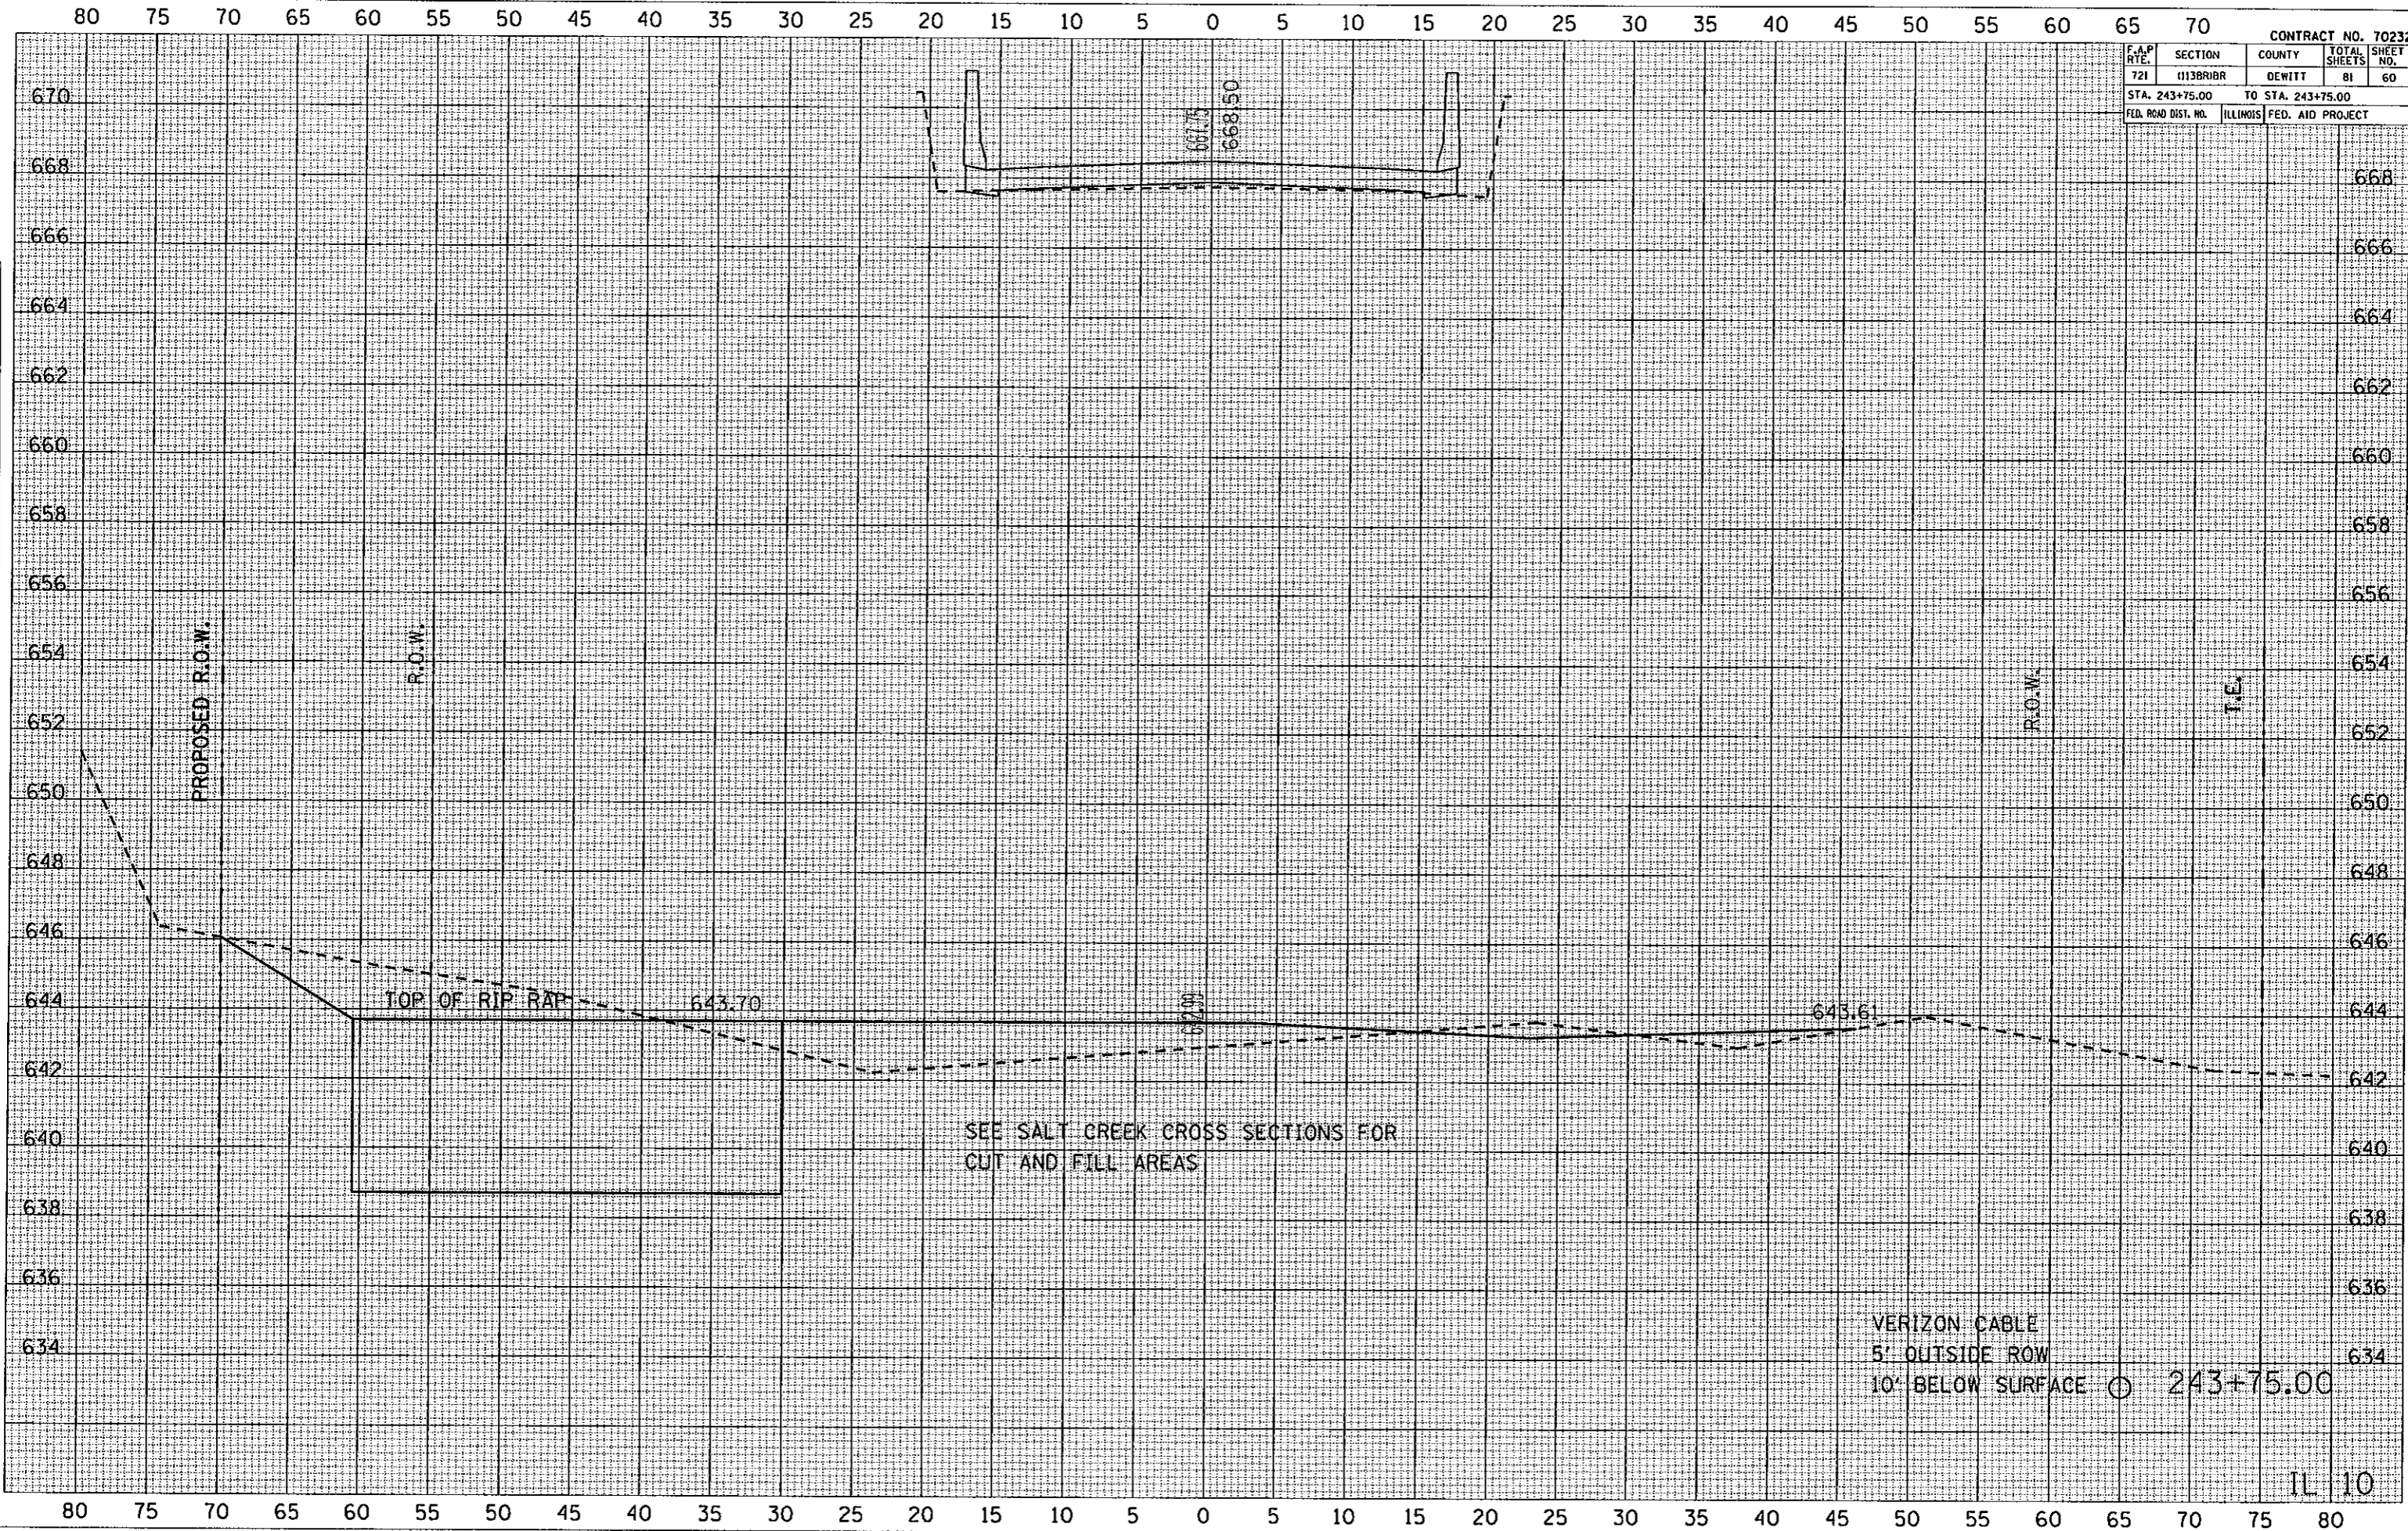

DATE	BY
REVISIONS	
NO.	DESCRIPTION

DATE	BY
REVISIONS	
NO.	DESCRIPTION

PLOT DATE: 8/18/2007
 FILE NAME: 113BR1BR.dwg
 PLOT SCALE: 1/8" = 1'-0"
 USER NAME: callie-bv