


CONTRACT NO. 74092				
S.B.I. RTE.	SECTION	COUNTY	TOTAL SHEETS	SHEET NO.
15B	(17C)B	WAYNE	17	13
STA. 1010+89.50		TO STA. 1011+13.50		
FED. ROAD DIST. NO. 7 ILLINOIS FED. AID PROJECT				

DATE	
BY	
REVISION	
NO.	
DESCRIPTION	
DATE	
BY	
REVISION	
NO.	
DESCRIPTION	

DATE	
BY	
REVISION	
NO.	
DESCRIPTION	
DATE	
BY	
REVISION	
NO.	
DESCRIPTION	

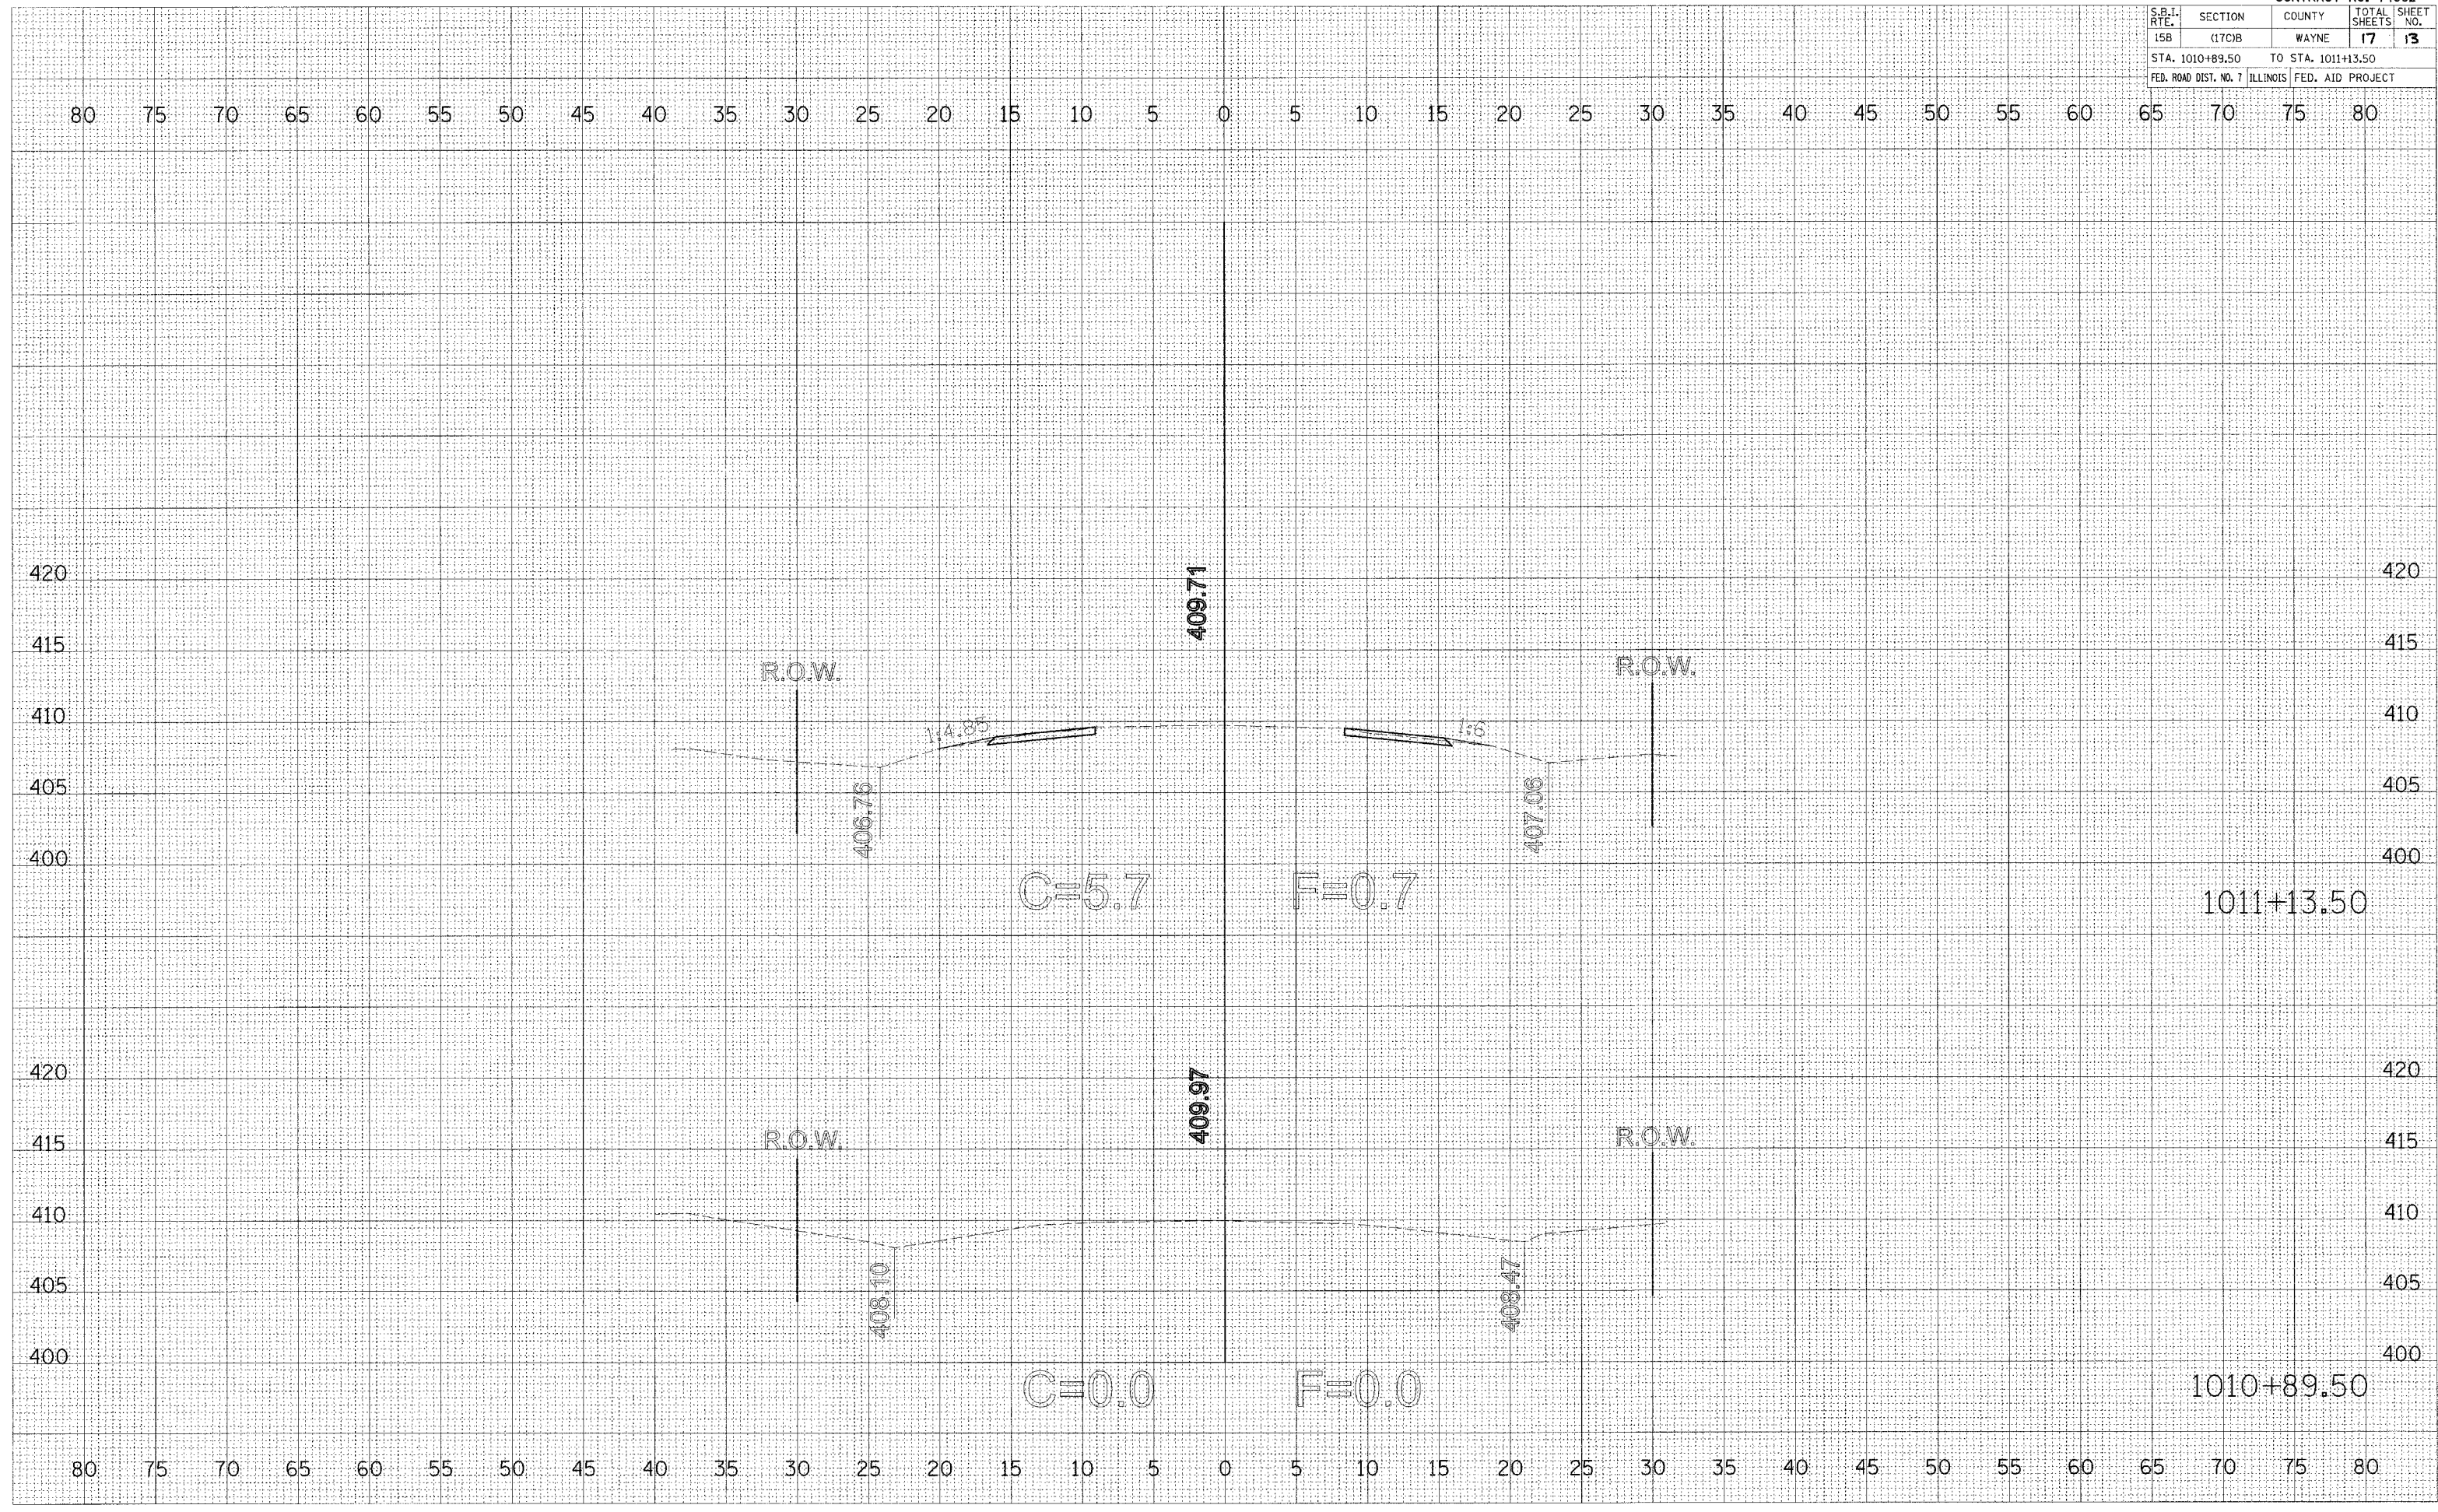

PLOT DATE = 9/24/2007
 FILE NAME = c:\p\projects\74092\1010+89.50\1010+89.50.dwg
 PLOT SCALE = 5/8" = 1' IN.
 USER NAME = burmanbj