


F.A.I. RTE.	SECTION	COUNTY	TOTAL SHEETS	SHEET NO.
57	*	VARIOUS	44	21
STA. 5448+10.70		TO STA. 5448+60.70		
FED. ROAD DIST. NO. ILLINOIS		FED. AID PROJECT		
D7 SAFETY 2008-2				

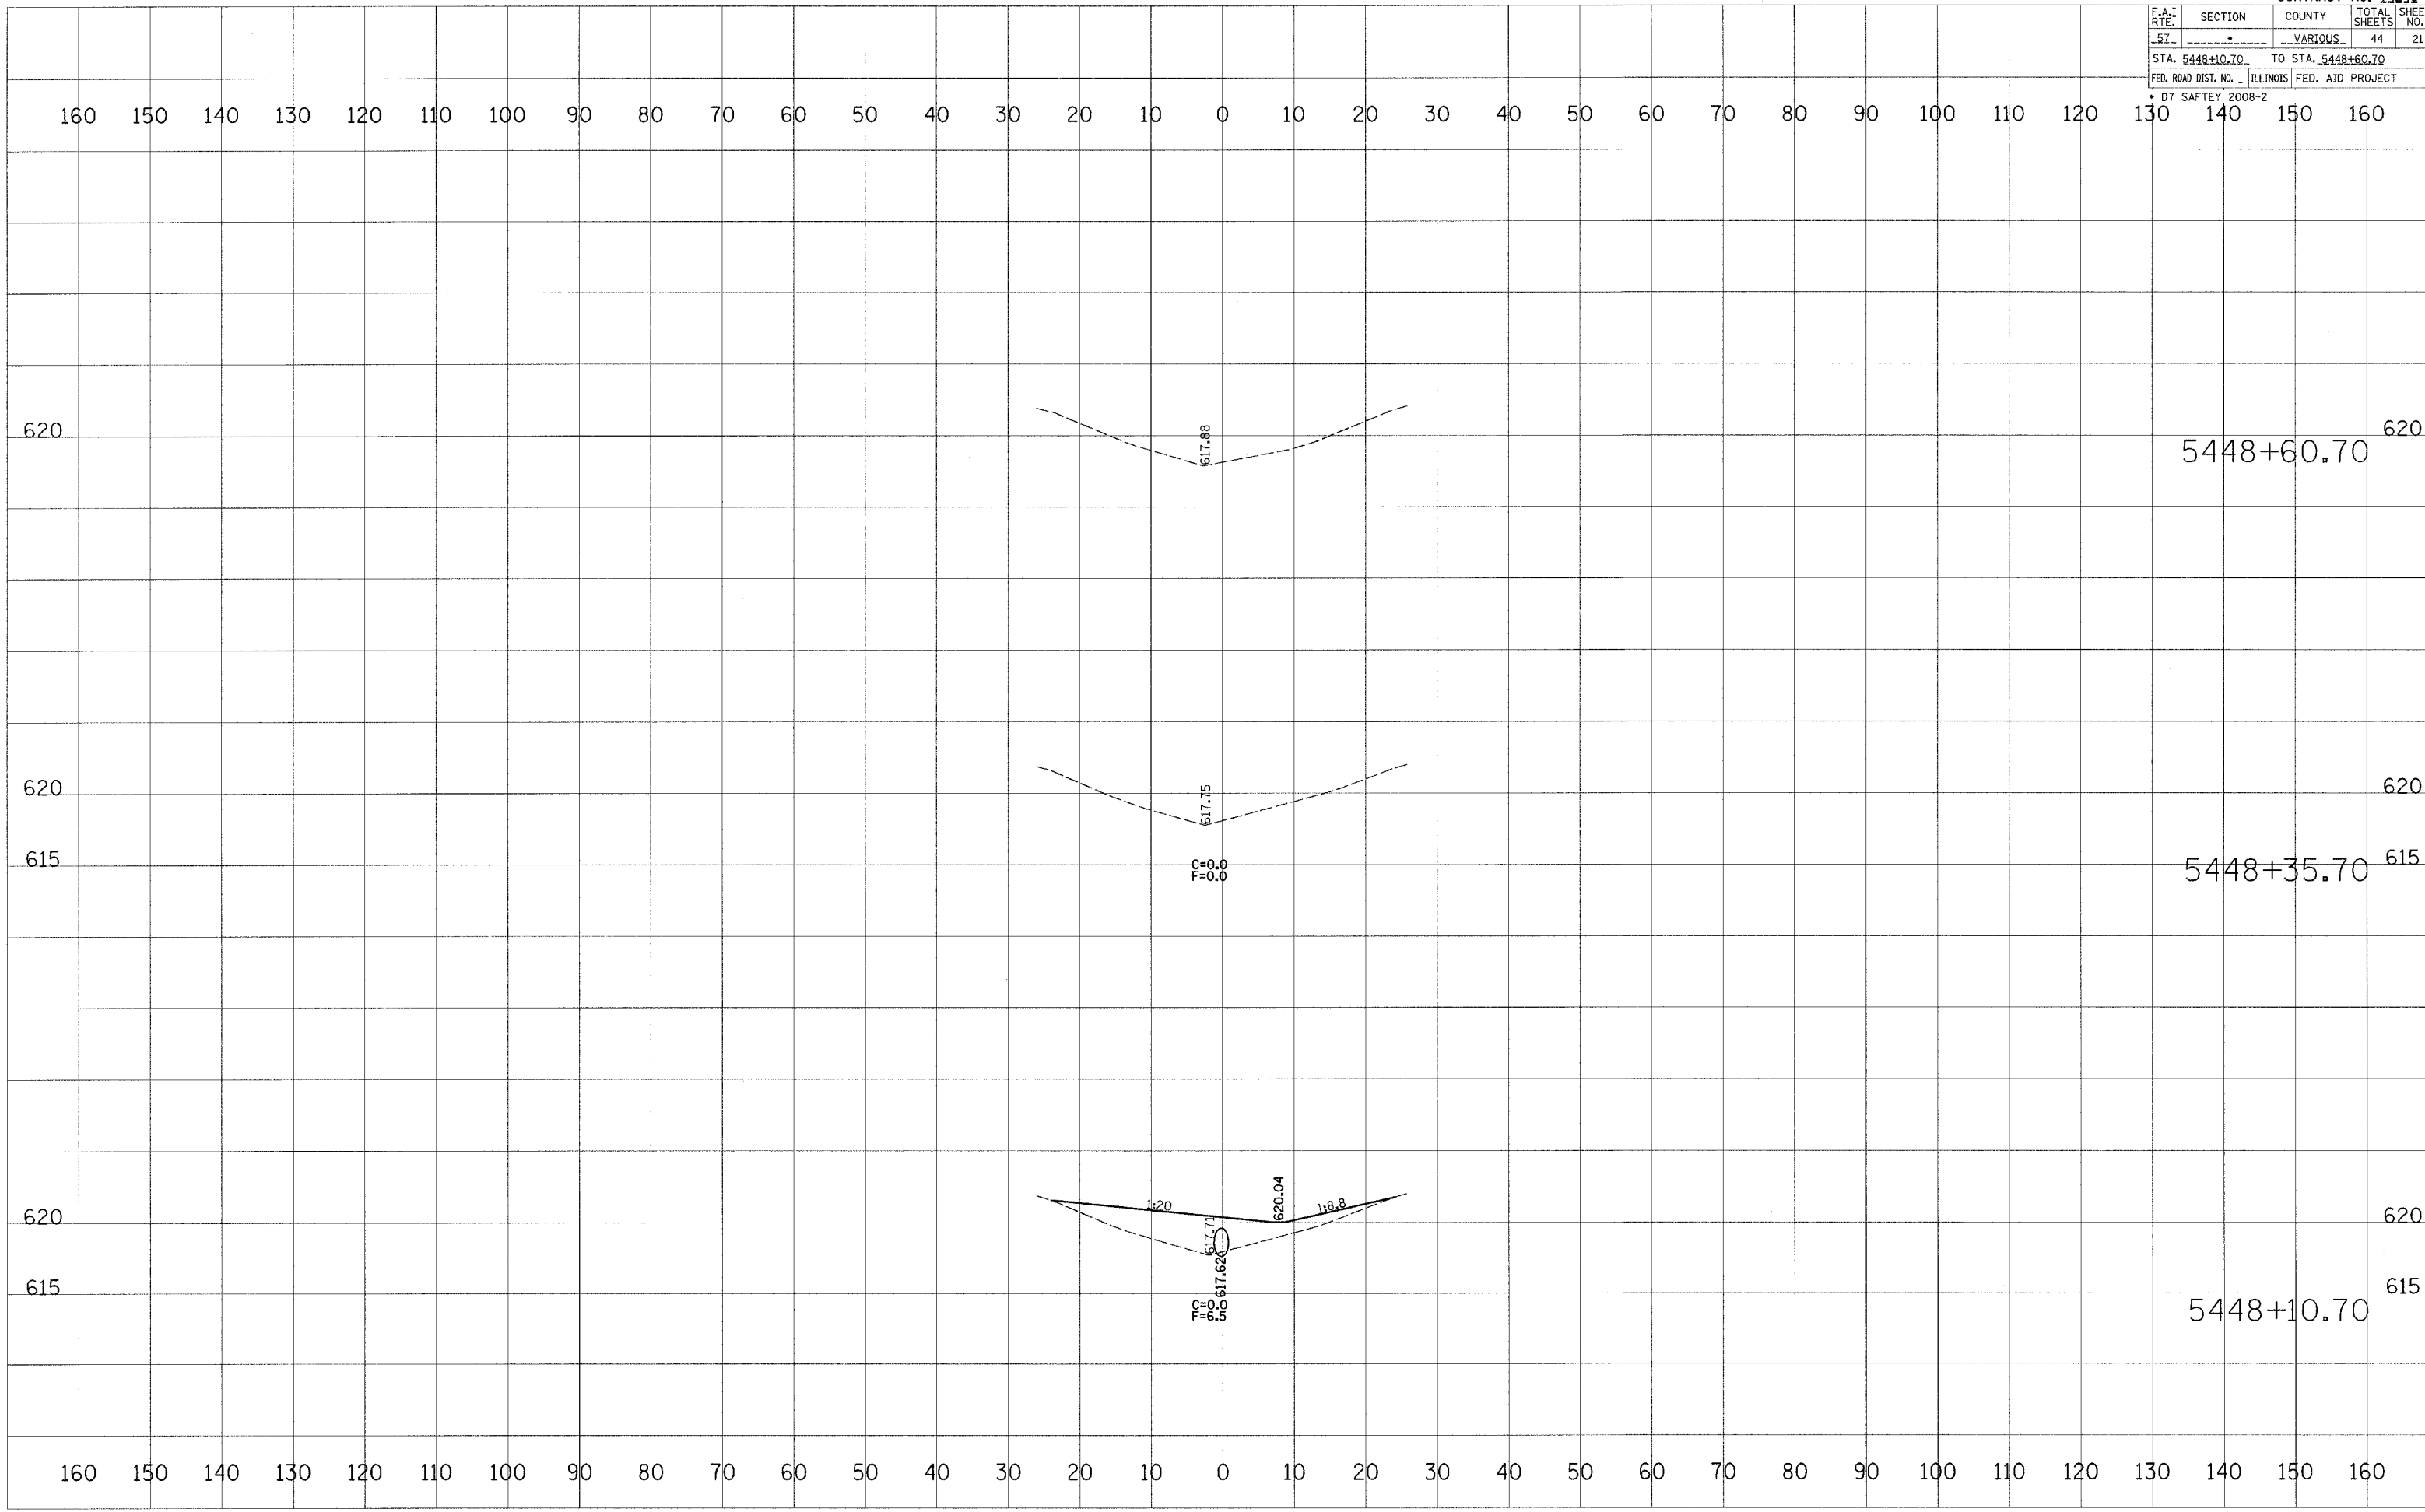

DATE	BY

FINAL SURVEY	SURVEYED

DATE	BY

ORIGINAL SURVEY	SURVEYED

PLOT DATE = 8/9/2007
 PLOT SCALE = 1" = 40.000'
 USER NAME = dbrinsonj