


F.A.I. RTE.	SECTION	COUNTY	TOTAL SHEETS	SHEET NO.
.57		VARIOUS	44	22
STA. 5443+87.52		TO STA. 5444+37.52		
FED. ROAD DIST. NO. ILLINOIS		FED. AID PROJECT		

D7 SAFETY 2008-2

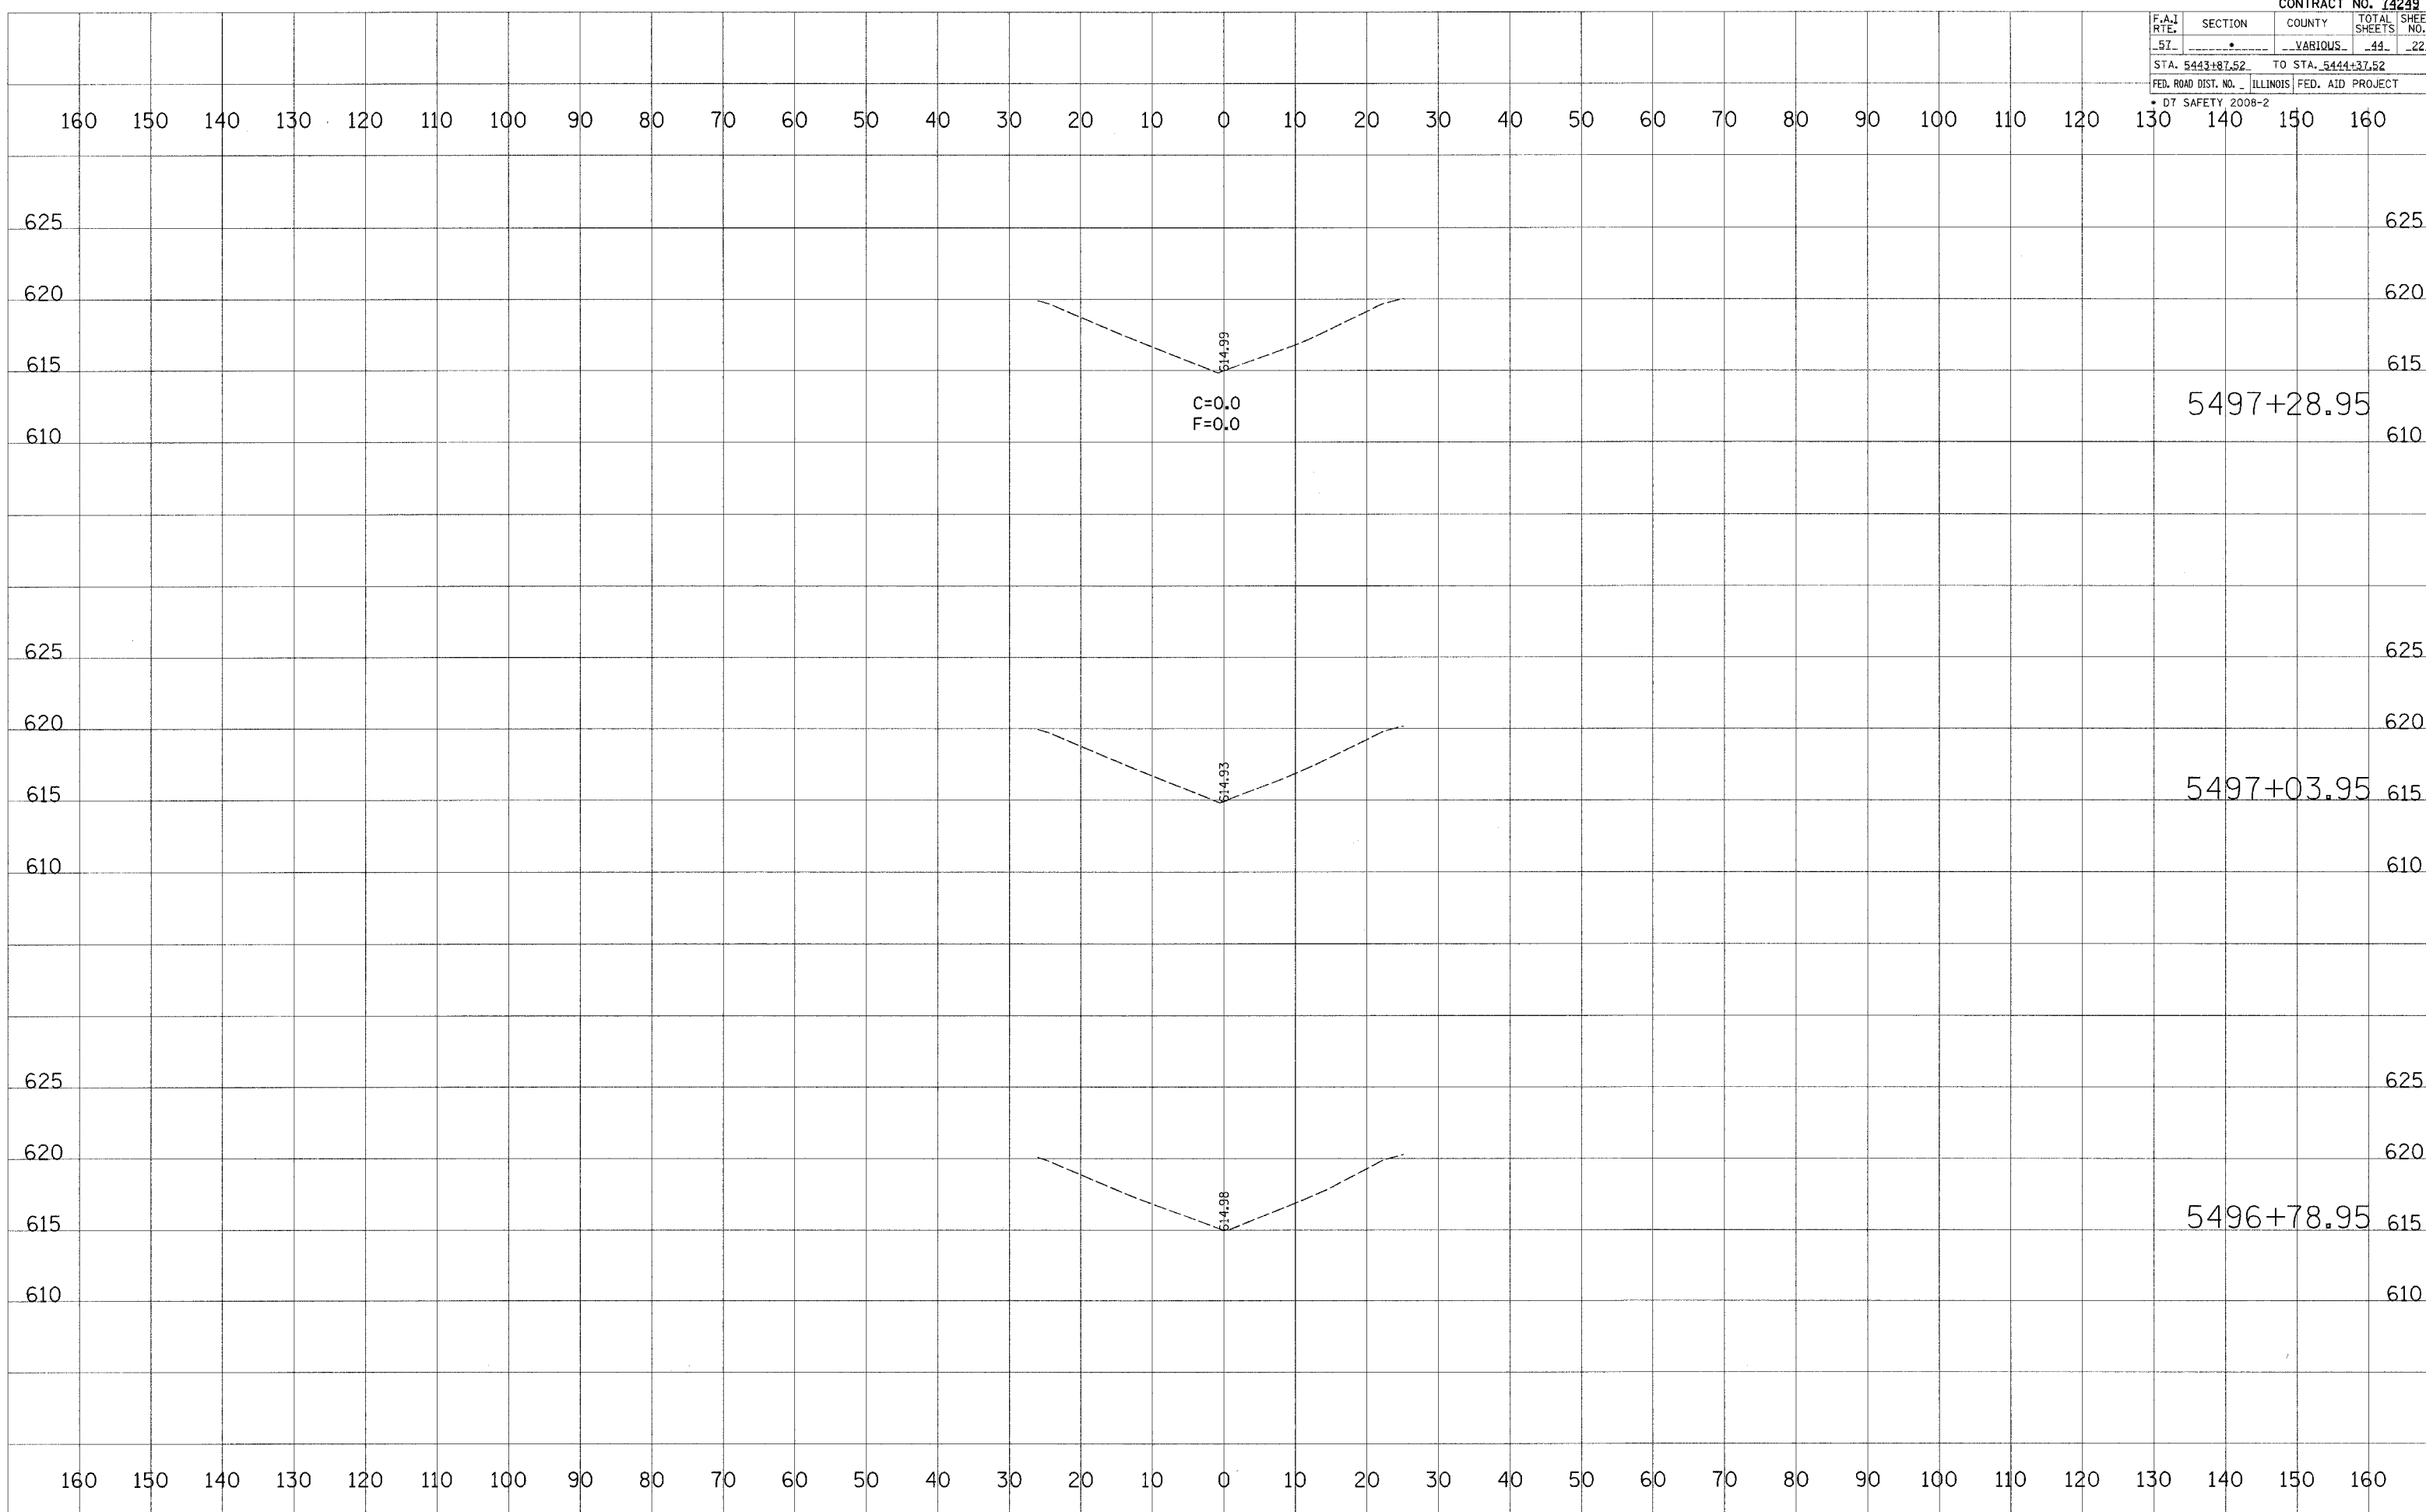

FINAL SURVEY	DATE
SURVEYED	
PLOTTED	
TEMPLATE	
NOTE BOOK	
NO.	

ORIGINAL SURVEY	DATE
SURVEYED	
PLOTTED	
TEMPLATE	
NOTE BOOK	
NO.	

PLOT DATE = 9/9/2007
 FILE NAME = c:\paw\projects\74249\Drawings\022507.dwg
 USER NAME = dbrisonj