


F.A.I. RTE.	SECTION	COUNTY	TOTAL SHEETS	SHEET NO.
57		VARIOUS	44	30
STA. 5581+49.99		TO STA. 5581+99.99		
FED. ROAD DIST. NO. 1		ILLINOIS FED. AID PROJECT		
D7 SAFETY 2008-2				

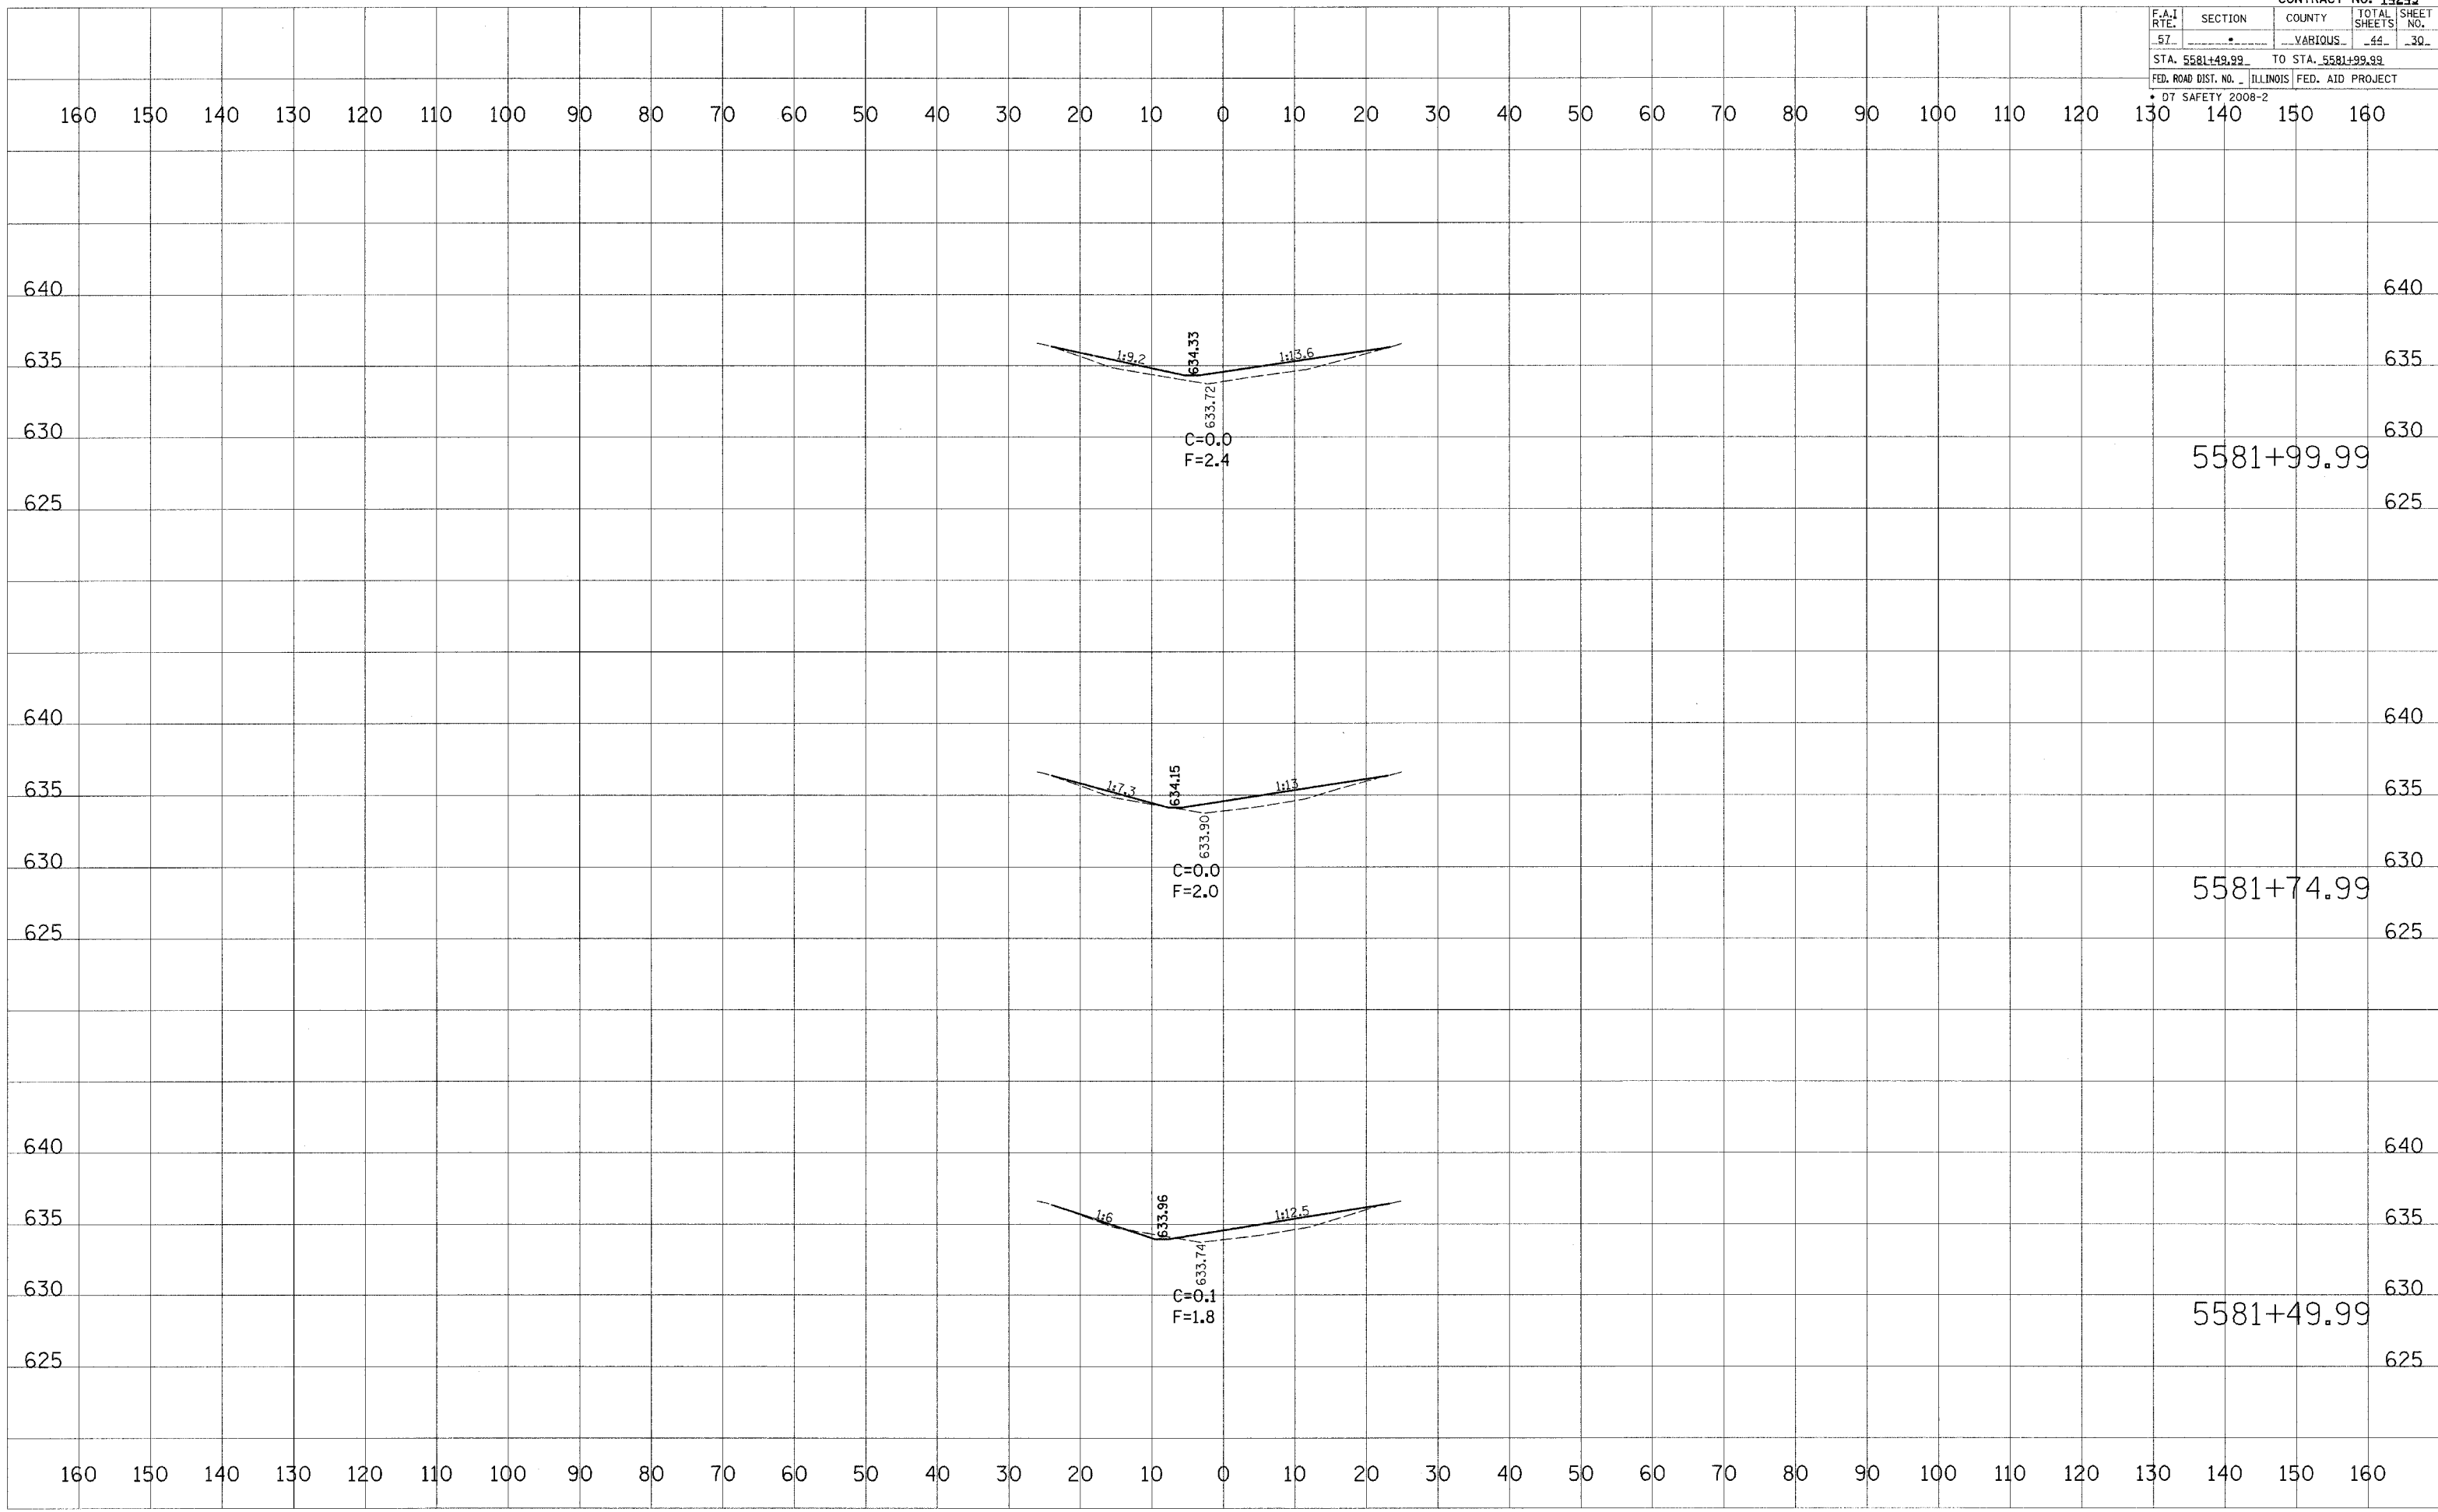

DATE	BY

FINAL SURVEY	SURVEYED	PLOTTED	TEMP. A	AREAS CHECKED

DATE	BY

ORIGINAL SURVEY	SURVEYED	PLOTTED	TEMP. A	AREAS CHECKED

PLOT DATE = 8/9/2007  
 FILE NAME = c:\pvc\pvc\74249\sheet\0063.dwg  
 USER NAME = devansuj